




STA. 557+20 TO STA. 563+25
 STA. 579+20 TO STA. 585+20

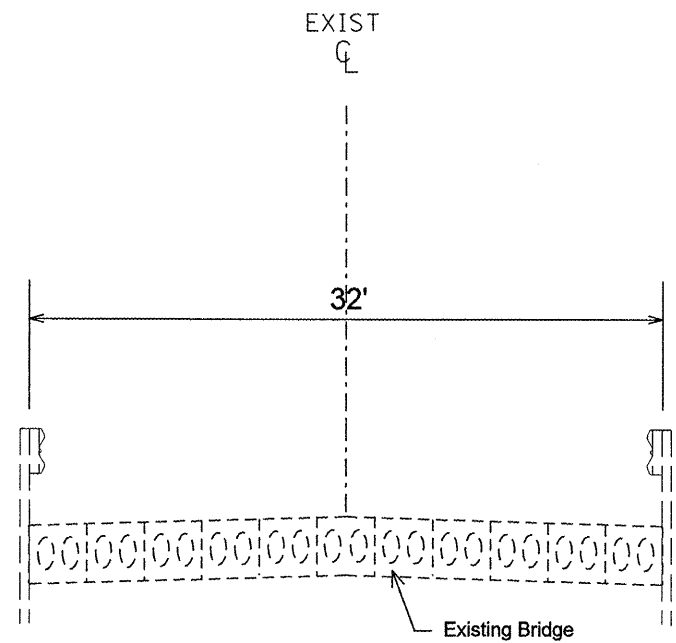

STA. 564+41 TO STA. 565+21.8

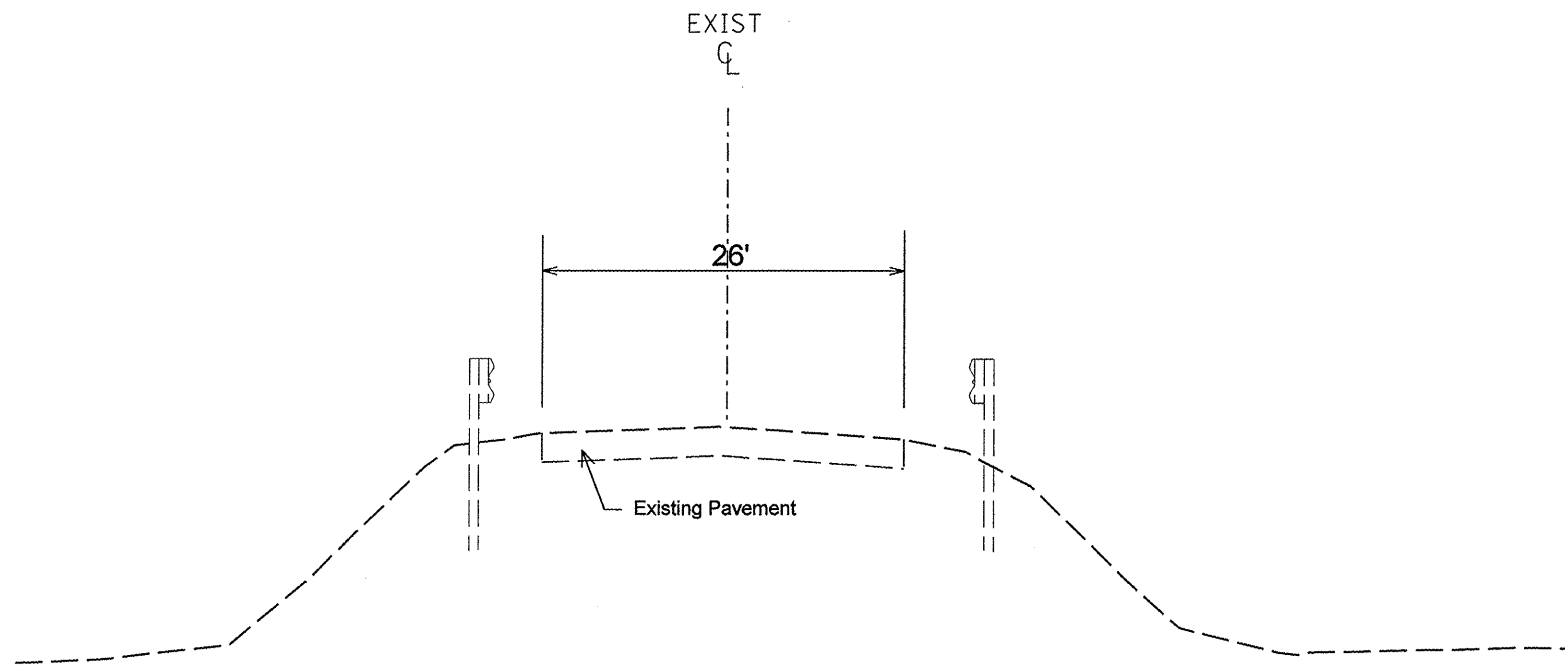

STA. 563+25 TO STA. 564+41
 STA. 565+21.8 TO STA. 579+20

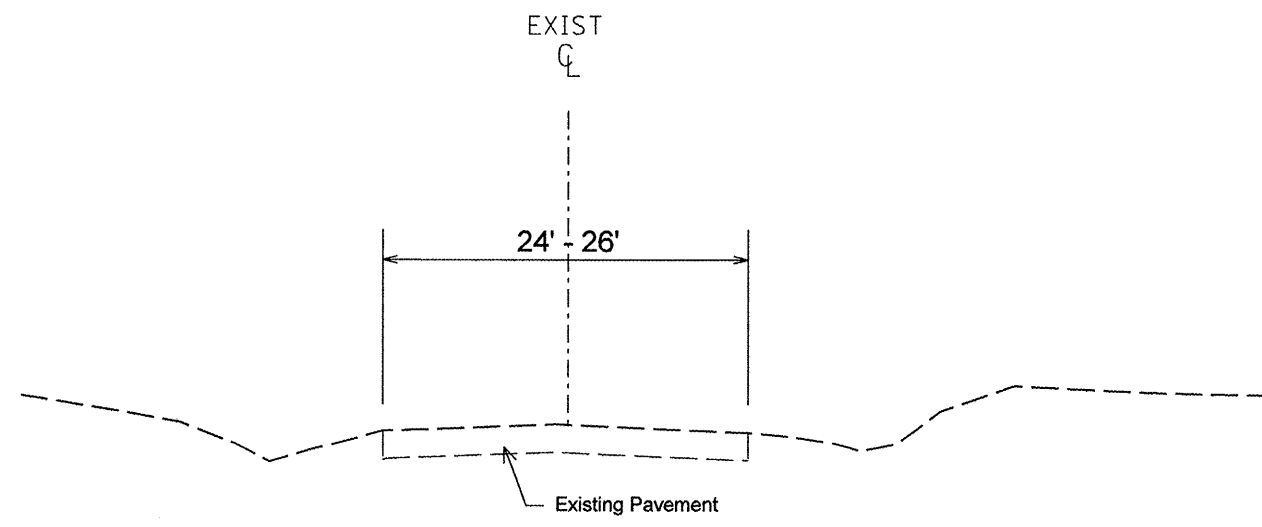

STA. 585+20 TO STA. 589+00

EFK Moen, LLC
 Civil Engineering Design

STATE OF ILLINOIS
DEPARTMENT OF TRANSPORTATION

TYPICAL SECTIONS

FILE NAME =
 Z:\08056_Show_Creek\Design\Final\Pl

USER NAME = jd
 sheets\06-0468352-sht-typicall.dgn
 PLOT SCALE = 10.0000 ' / IN.
 PLOT DATE = 10/15/2009

DESIGNED -	---	REVISED -	---
DRAWN -	JD	REVISED -	---
CHECKED -	SD	REVISED -	---
DATE -	10/15/09	REVISED -	---

SCALE: N.T.S. SHEET NO. 1 OF 2 SHEETS

F.A.P. RTE.:	SECTION	COUNTY	TOTAL SHEETS	SHEET NO.
685	37BR-1	MCDONOUGH/FULTON	138	6
CONTRACT NO. 68352				

FED. ROAD DIST. NO. - ILLINOIS FED. AID PROJECT