

STATE OF ILLINOIS
DEPARTMENT OF TRANSPORTATION

SOUTH CURB LINE

Location	Station	Offset	Theoretical Grade Elevations
East End East Appr. Slab	564+16.53	-16.00	589.74
J	564+26.53	-16.00	589.22
K	564+36.53	-16.00	588.70
West End East Appr. Slab	564+46.53	-16.00	588.18
East End West Appr. Slab	565+41.19	-16.00	583.43
L	565+51.19	-16.00	582.99
M	565+61.19	-16.00	582.58
West End of West Appr. Slab	565+71.19	-16.00	582.18

SOUTH EDGE OF PAVEMENT

Location	Station	Offset	Theoretical Grade Elevations
East End East Appr. Slab	564+15.23	-12.00	589.89
J	564+25.23	-12.00	589.37
K	564+35.23	-12.00	588.85
West End East Appr. Slab	564+45.23	-12.00	588.33
East End West Appr. Slab	565+39.89	-12.00	583.57
L	565+49.89	-12.00	583.13
M	565+59.89	-12.00	582.71
West End of West Appr. Slab	565+69.89	-12.00	582.31

☉ ROADWAY, PROFILE GRADE & STAGE CONST. LINE


Location	Station	Offset	Theoretical Grade Elevations
East End East Appr. Slab	564+11.33	0.00	590.28
J	564+21.33	0.00	589.76
K	564+31.33	0.00	589.24
West End East Appr. Slab	564+41.33	0.00	588.72
East End West Appr. Slab	565+36.00	0.00	583.93
L	565+45.99	0.00	583.49
M	565+55.99	0.00	583.06
West End of West Appr. Slab	565+65.99	0.00	582.66

NORTH EDGE OF PAVEMENT

Location	Station	Offset	Theoretical Grade Elevations
East End East Appr. Slab	564+07.43	12.00	590.29
J	564+17.43	12.00	589.77
K	564+27.43	12.00	589.25
West End East Appr. Slab	564+37.43	12.00	588.74
East End West Appr. Slab	565+32.09	12.00	583.92
L	565+42.09	12.00	583.47
M	565+52.09	12.00	583.04
West End of West Appr. Slab	565+62.09	12.00	582.62

NORTH CURB LINE

Location	Station	Offset	Theoretical Grade Elevations
East End East Appr. Slab	564+06.13	16.00	590.26
J	564+16.13	16.00	589.76
K	564+26.13	16.00	589.24
West End East Appr. Slab	564+36.13	16.00	588.72
East End West Appr. Slab	565+30.80	16.00	583.90
L	565+40.80	16.00	583.45
M	565+50.80	16.00	583.01
West End of West Appr. Slab	565+60.80	16.00	582.59

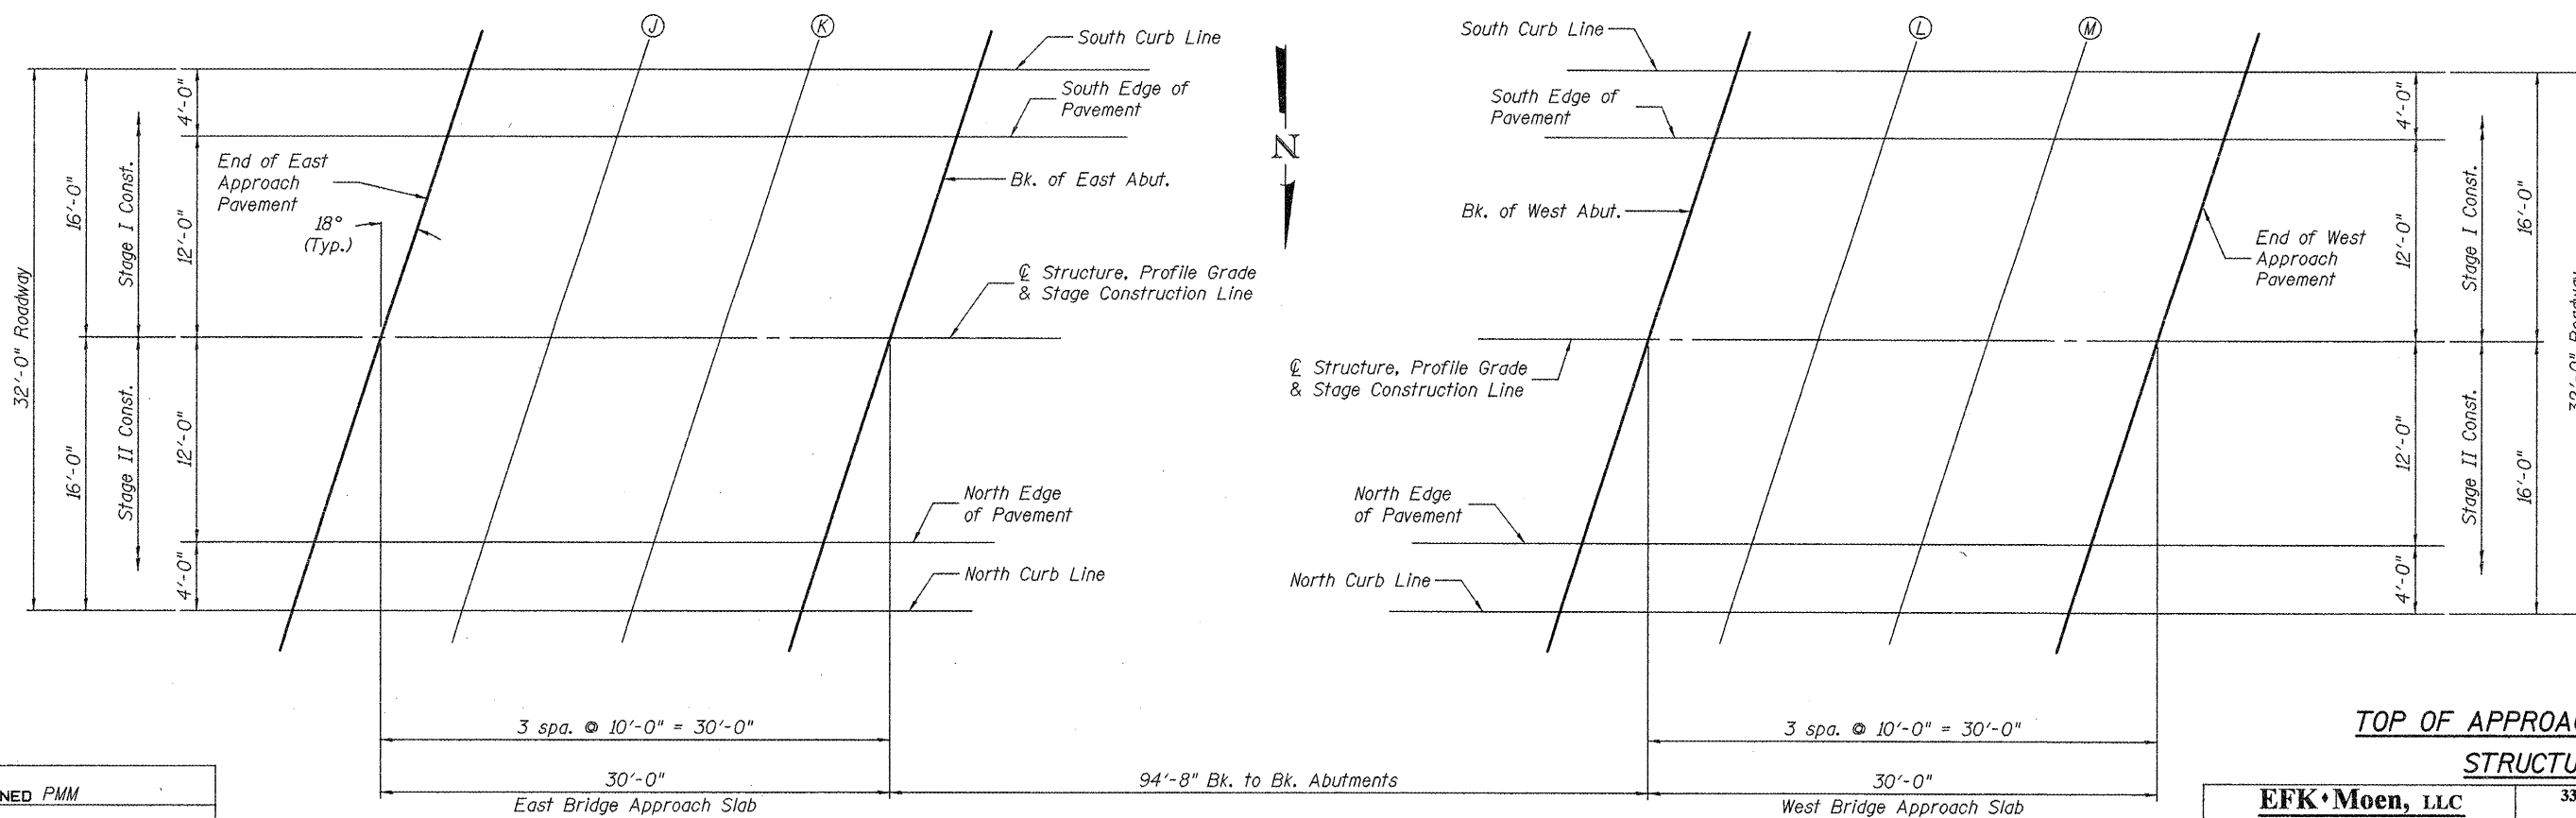

PLAN

TOP OF APPROACH SLAB ELEVATIONS
STRUCTURE NO. 055-0079

DESIGNED	PMM
CHECKED	CTW
DRAWN	PMM
CHECKED	CTW

PA-E

10-1-08

SHEET NO. 8
21 SHEETS

EFK Moen, LLC Civil Engineering Design		331 Salem Place Suite 225 Fairview Heights, IL 62208	Phone 618-206-4250 Fax 618-206-4253
F.A.P. RTE.	SECTION	COUNTY	TOTAL SHEETS
685	37BR-1	MCDONOUGH	138
CONTRACT NO. 68352			SHEET NO. 63
FED. ROAD DIST. NO.	ILLINOIS	FED. AID PROJECT	