


DATE	
BY	
FINAL SURVEY	
PLOTTED	
NOTE BOOK	
AREAS CHECKED	
NO.	

DATE	
BY	
ORIGINAL SURVEY	
PLOTTED	
NOTE BOOK	
AREAS CHECKED	
NO.	

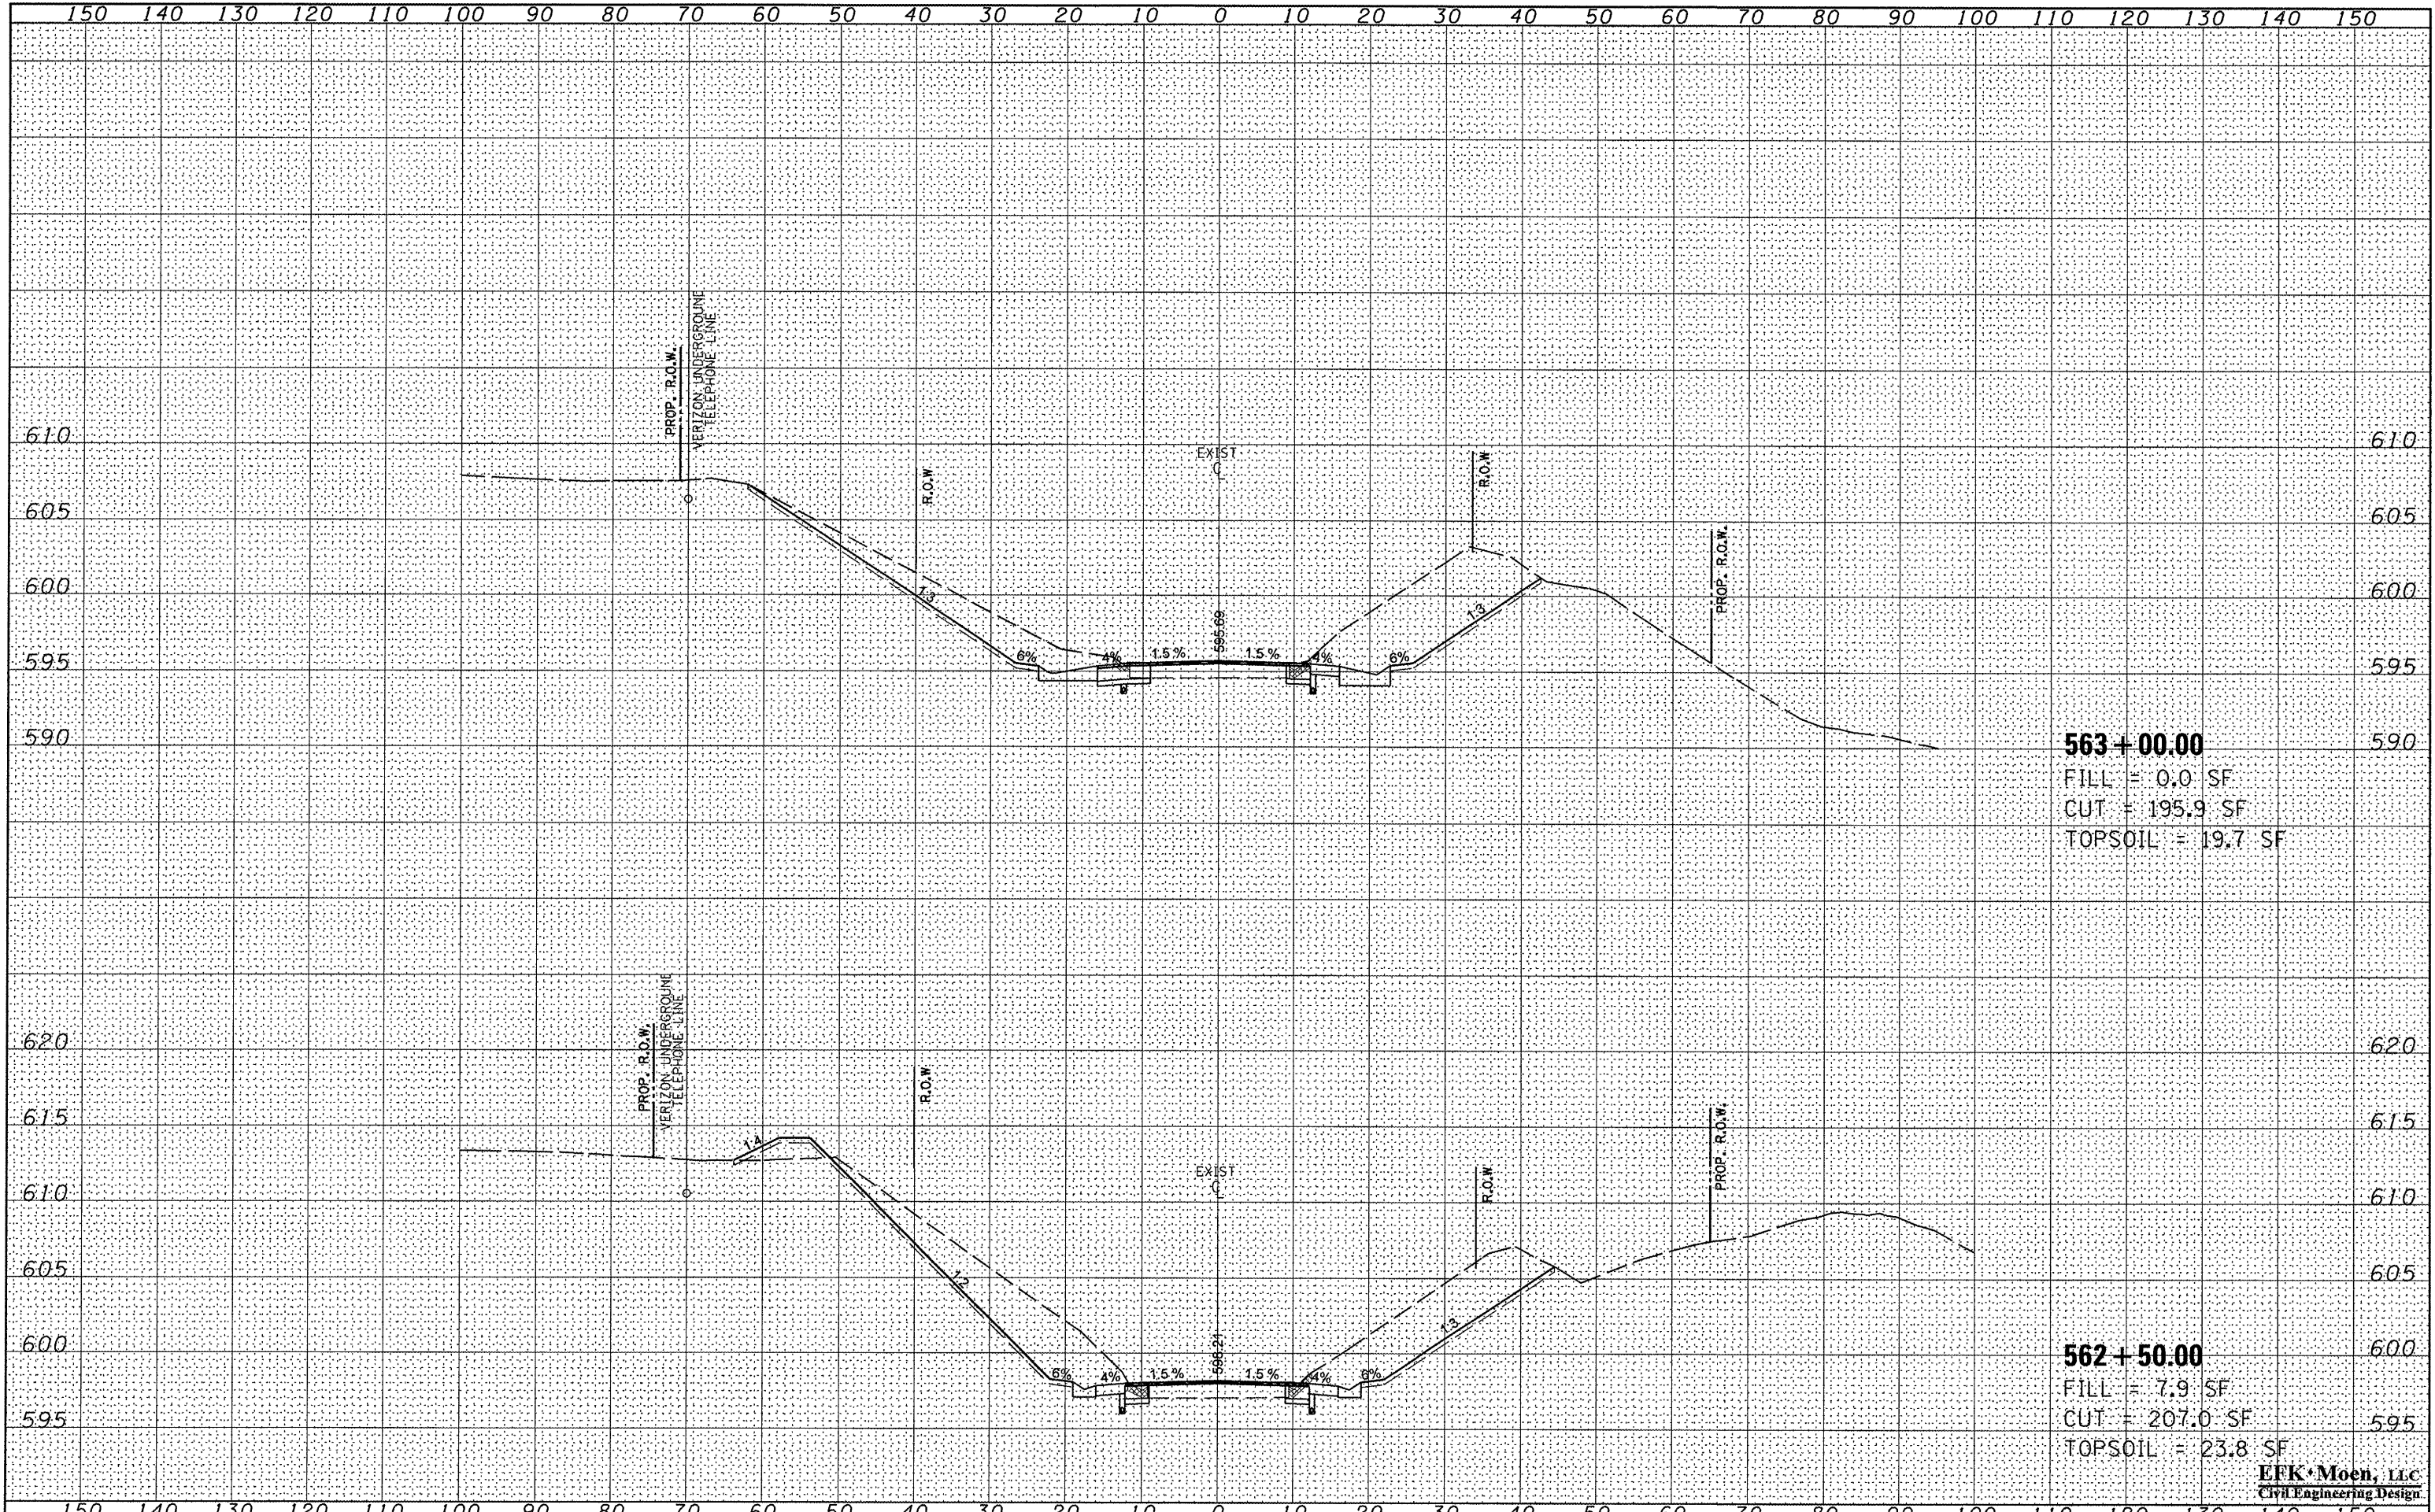

563+00.00
 FILL = 0.0 SF
 CUT = 195.9 SF
 TOPSOIL = 19.7 SF

562+50.00
 FILL = 7.9 SF
 CUT = 207.0 SF
 TOPSOIL = 23.8 SF

EFK Moen, LLC
 Civil Engineering Design

FILE NAME = Z:\08096_Show_Creek\dgn\Design\Final\Plotsheet

USER NAME = jd
 99-138-0468352-sht-ssht1.dgn
 PLOT SCALE = 20,0000 "/ IN.
 PLOT DATE = 10/16/2009

DESIGNED -	REVISIED -
DRAWN - JD	REVISIED -
CHECKED - SD	REVISIED -
DATE - 10/15/09	REVISIED -

STATE OF ILLINOIS
DEPARTMENT OF TRANSPORTATION

CROSS SECTIONS

SCALE: 5'V : 10'H SHEET NO. 6 OF 40 SHEETS STA. 562+50.00 TO STA. 563+00.00

F.A.P. RTE.	SECTION	COUNTY	TOTAL SHEETS	SHEET NO.
685	37BR-1	MCDONOUGH/POND	138	104
FED. ROAD DIST. NO.			ILLINOIS FED. AID PROJECT	
			CONTRACT NO. 68352	