


| | |
|----------|--|
| DATE | |
| BY | |
| SURVEYED | |
| PLOTTED | |
| TEMPLATE | |
| AREAS | |
| CHECKED | |
| NO. | |

| | |
|-----------------|--|
| DATE | |
| BY | |
| ORIGINAL SURVEY | |
| PLOTTED | |
| TEMPLATE | |
| AREAS | |
| CHECKED | |
| NO. | |

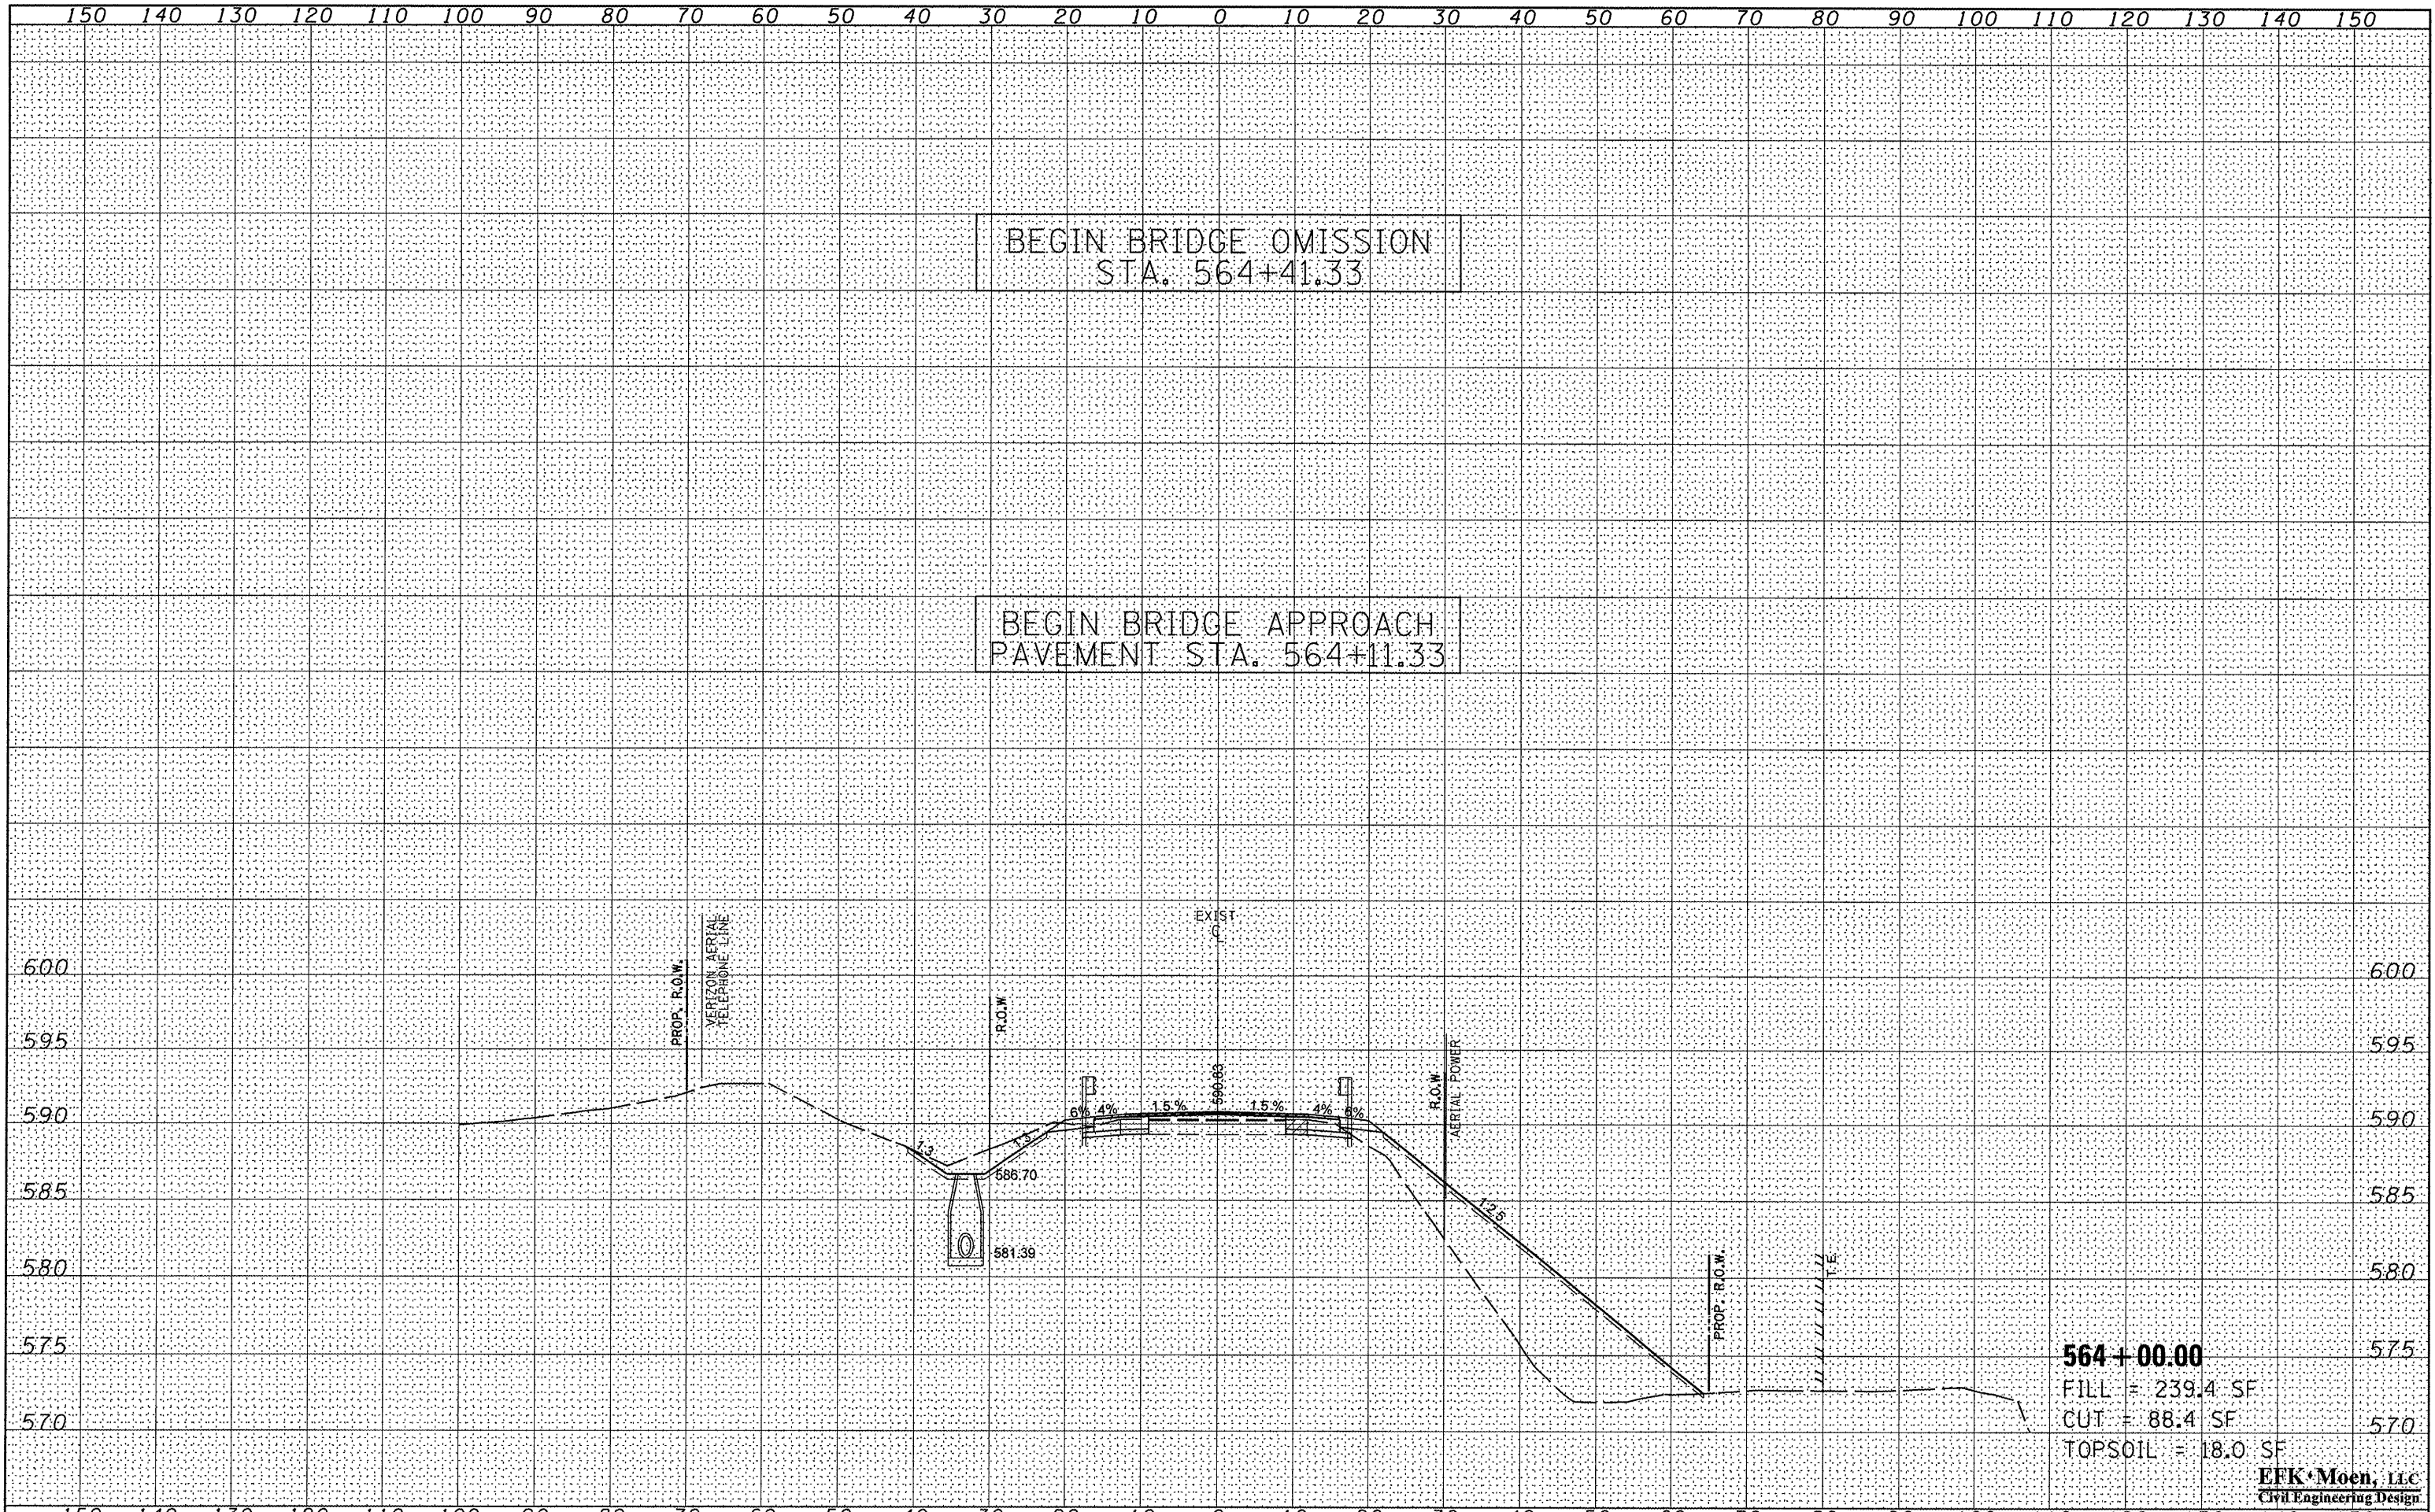

| | | | | | | | | | | | |
|--|-----------------|------------|-----------|---|-----------------------|--------------------------|----------------------------------|---------------------------|------------------|---------------|--|
| FILE NAME = Z:\88056.Show.Creek\dgn\Design\Final\Plotsheet | USER NAME = jd | DESIGNED - | REVISED - | STATE OF ILLINOIS DEPARTMENT OF TRANSPORTATION | CROSS SECTIONS | F.A.P. RTE. 685 | SECTION 37BR-1 | COUNTY MCDONOUGH | TOTAL SHEETS 138 | SHEET NO. 107 | |
| 199-138-0468352-ah1-xsh1.dgn | DRAWN - JD | REVISED - | REVISED - | | | SHEET NO. 9 OF 40 SHEETS | STA. 564+00.00 TO STA. 564+21.64 | CONTRACT NO. 68352 | | | |
| PLOT SCALE = 20.0000' / IN. | CHECKED - SD | REVISED - | REVISED - | | | SCALE: 5'V : 10'H | | ILLINOIS FED. AID PROJECT | | | |
| PLOT DATE = 10/16/2009 | DATE - 10/15/09 | REVISED - | REVISED - | | | | | | | | |

EFK Moen, LLC
Civil Engineering Design