


DATE	
BY	
DESIGNED	
DRAWN	
CHECKED	
DATE	
REVISIONS	
NO.	

DATE	
BY	
DESIGNED	
DRAWN	
CHECKED	
DATE	
REVISIONS	
NO.	

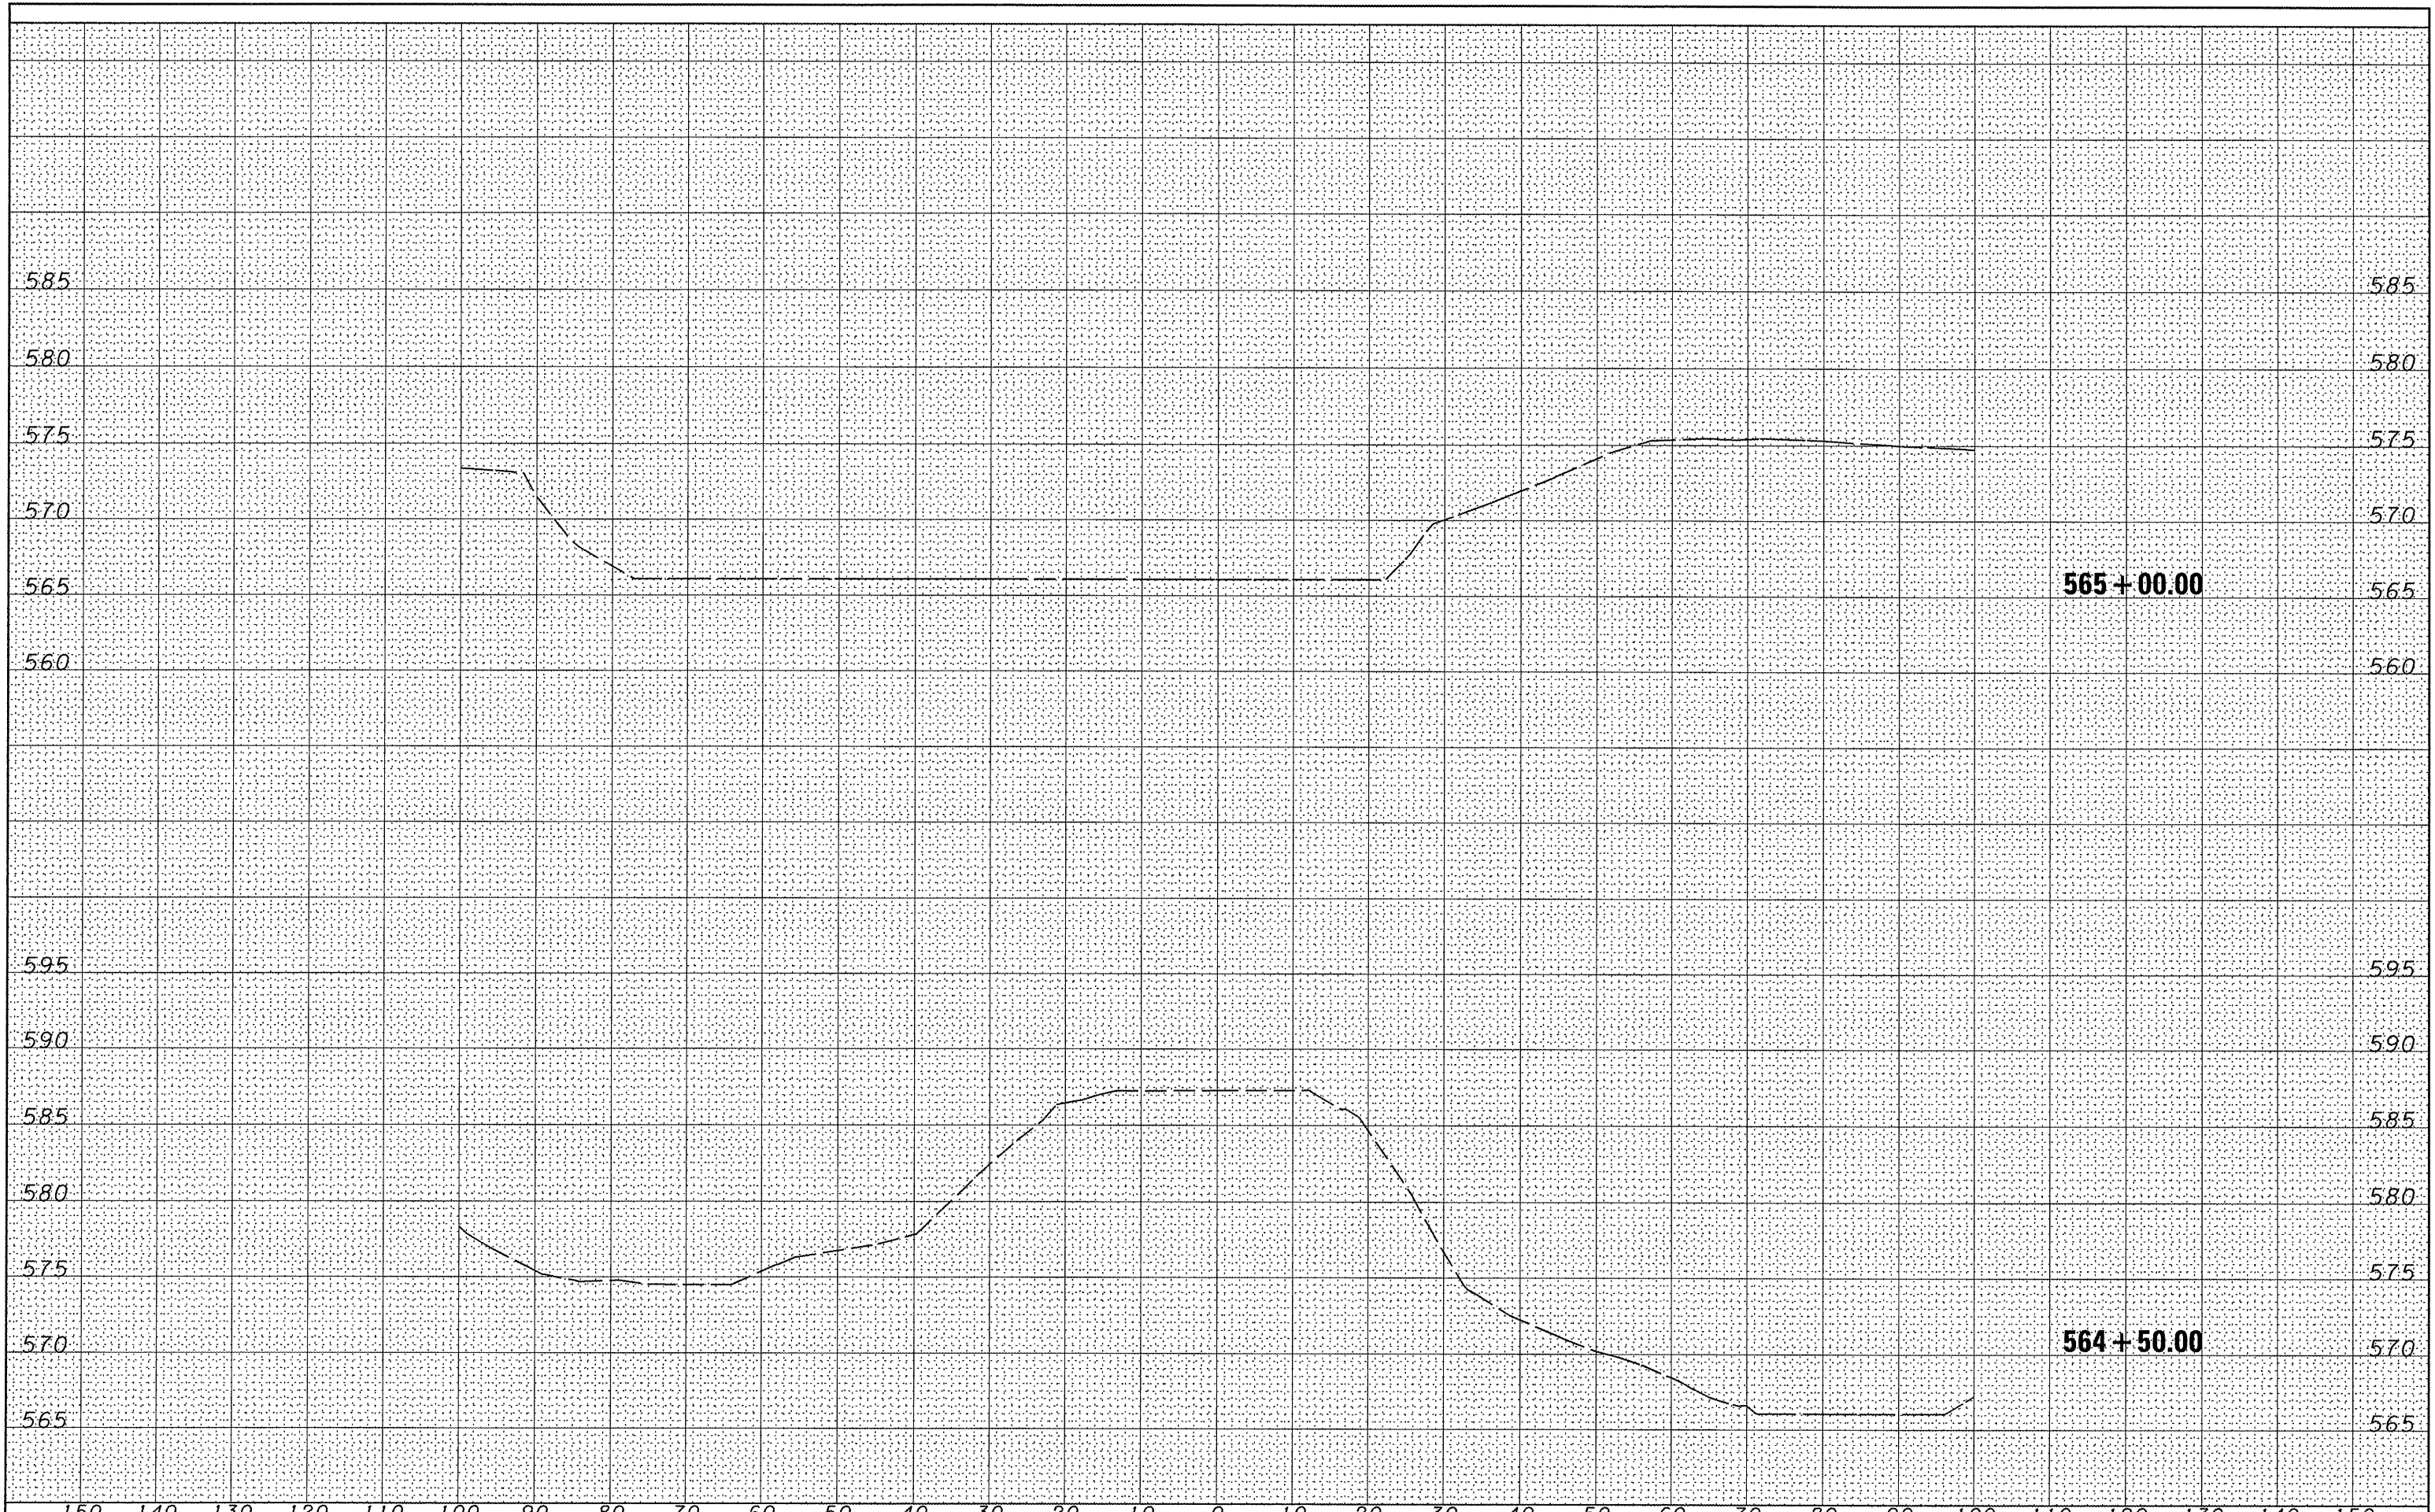

FILE NAME =	USER NAME = jd	DESIGNED -	REVISED -	STATE OF ILLINOIS DEPARTMENT OF TRANSPORTATION	CROSS SECTIONS				F.A.P. RTE.	SECTION	COUNTY	TOTAL SHEETS	SHEET NO.
Z:\08056.Show.Creek\dgn\Design\Final\Plotsheet	99-138-0468352-sht-ssht1.dgn	DRAWN - JD	REVISED -		685	37BR-1	MCDONOUGH/ON	138	108				
PLOT SCALE = 20.0000' / IN.	CHECKED - SD	REVISED -	SCALE: 5'V : 10'H		SHEET NO. 10 OF 40 SHEETS	STA. 564+50.00 TO STA. 565+00.00	FED. ROAD DIST. NO.	ILLINOIS FED. AID PROJECT	CONTRACT NO. 68352				
PLOT DATE = 10/16/2009	DATE - 10/15/09	REVISED -											