


DATE	
BY	
FINAL SURVEY	
SURVEYED	
PLOTTED	
TEMPLATE	
NOTE BOOK	
AREAS	
AREAS CHECKED	
NO.	

DATE	
BY	
ORIGINAL SURVEY	
SURVEYED	
PLOTTED	
TEMPLATE	
NOTE BOOK	
AREAS	
AREAS CHECKED	
NO.	

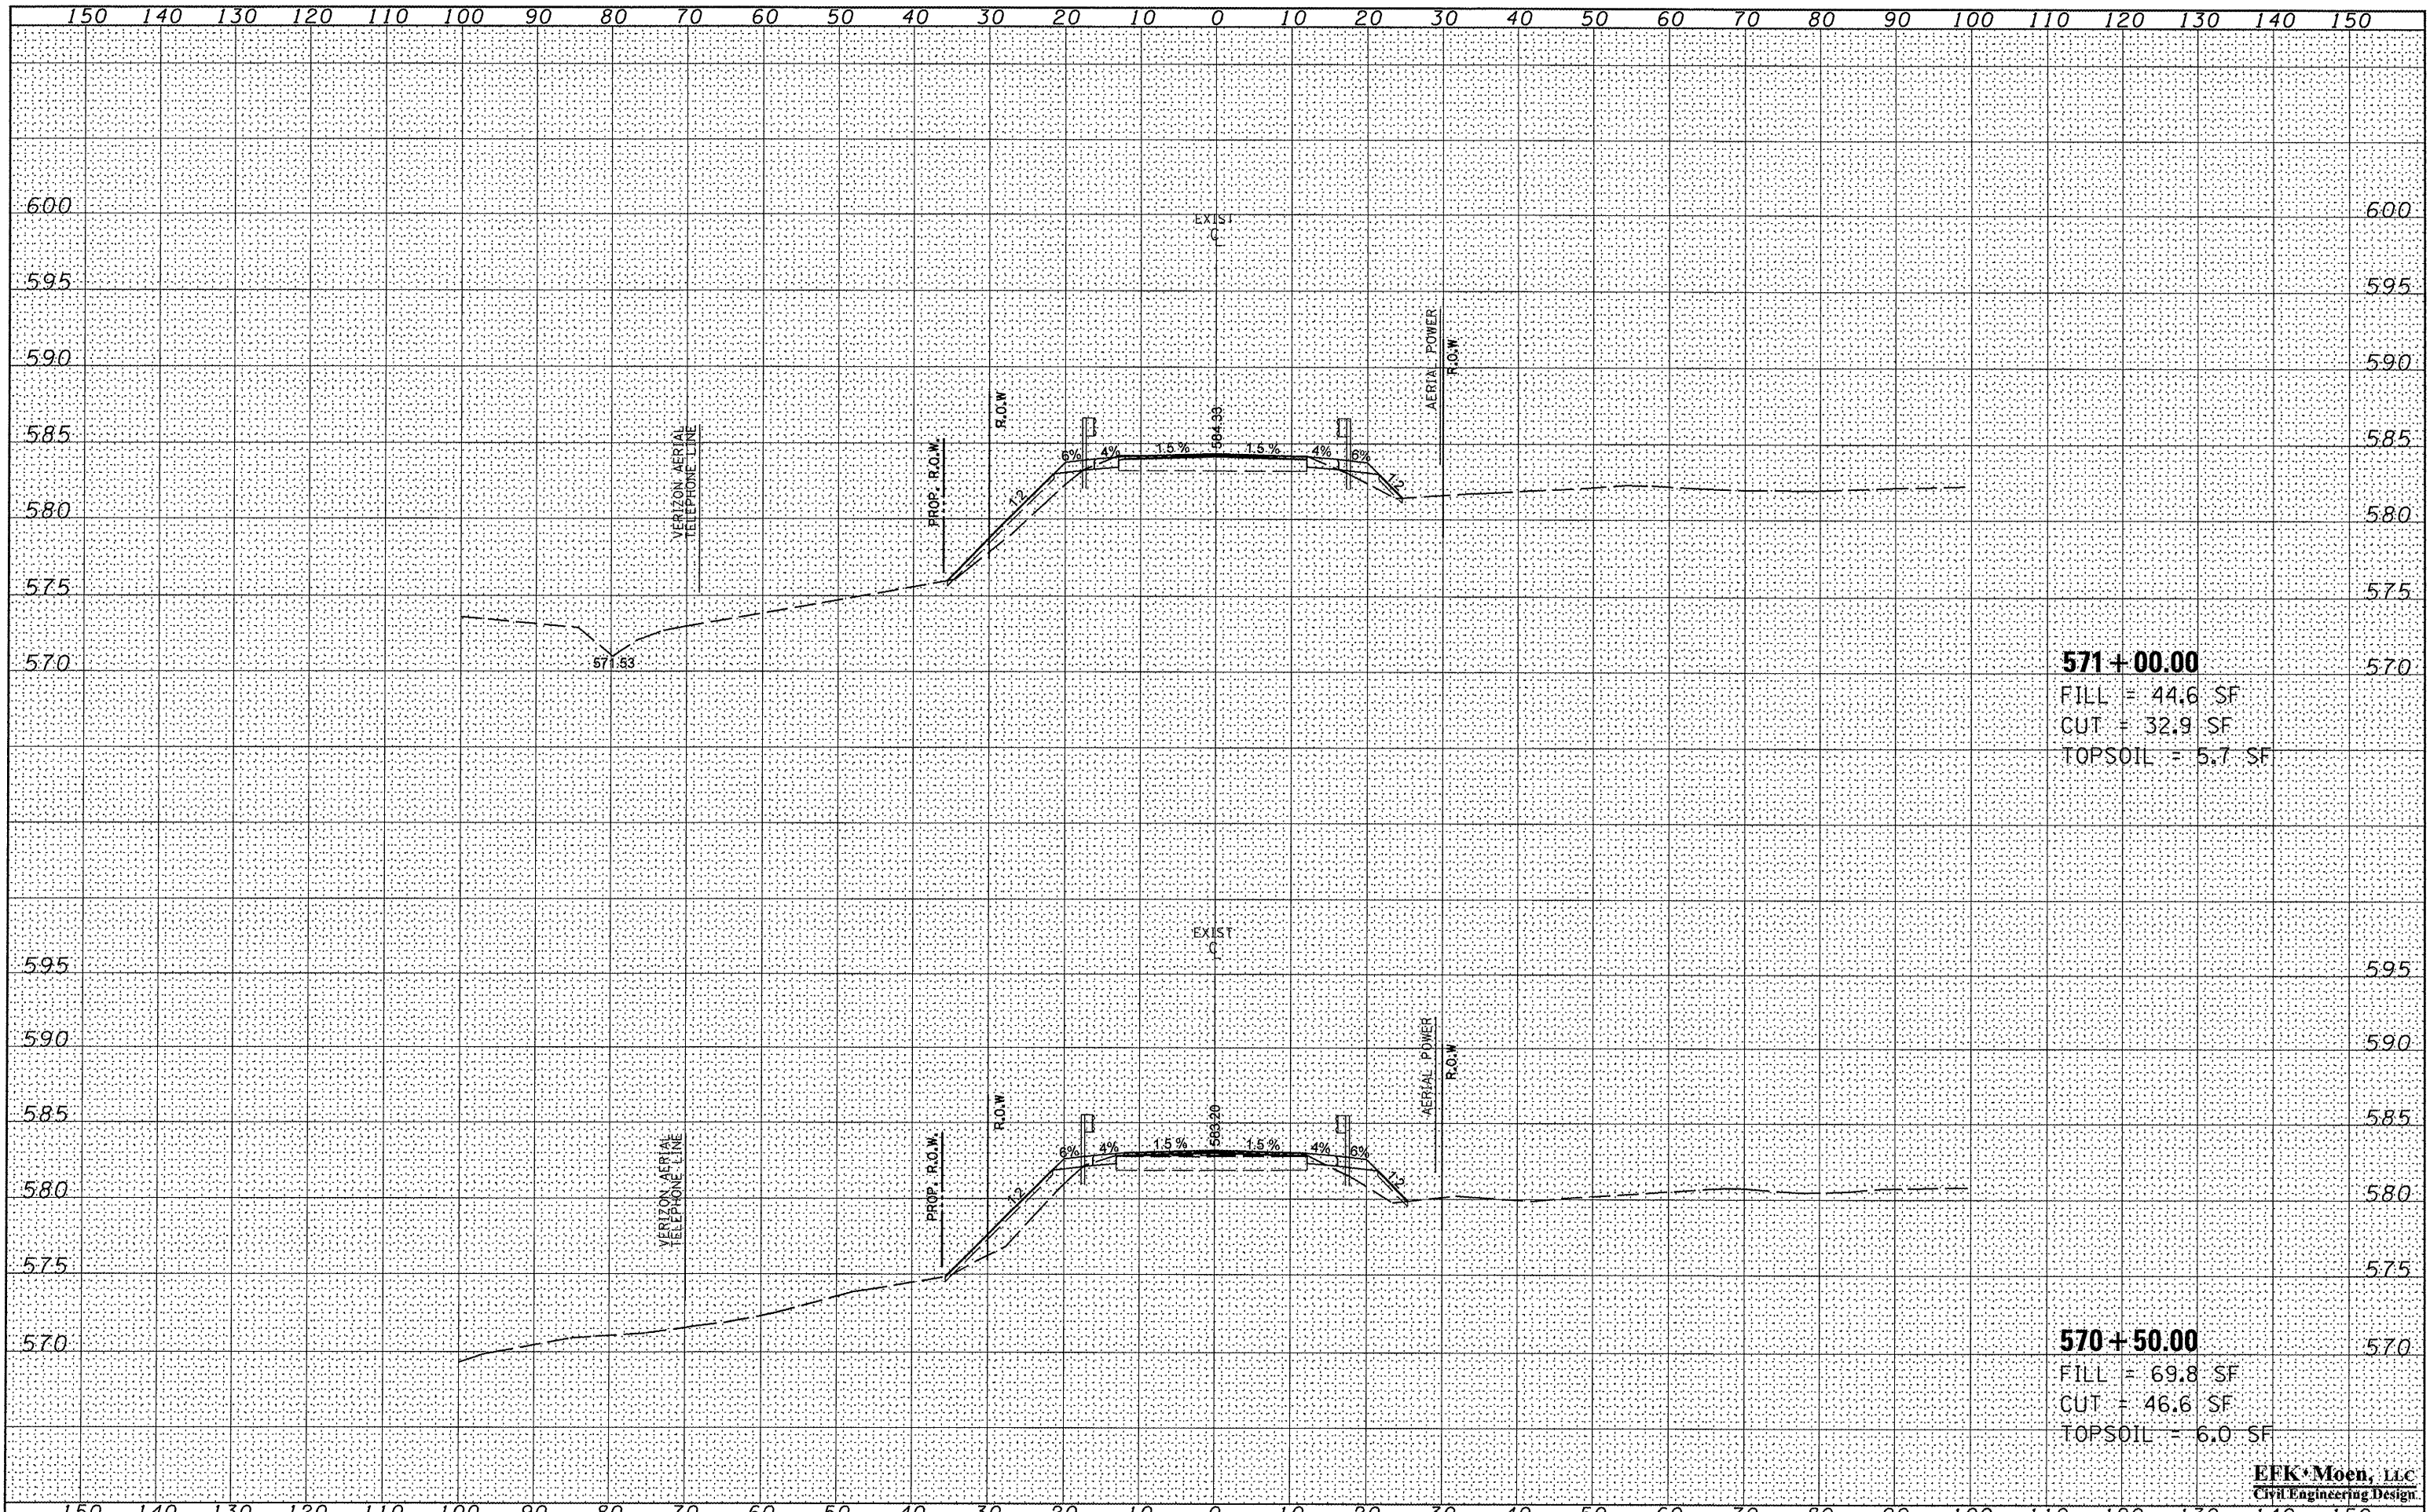

**571+00.00**  
 FILL = 44.6 SF  
 CUT = 32.9 SF  
 TOPSOIL = 5.7 SF

**570+50.00**  
 FILL = 69.8 SF  
 CUT = 46.6 SF  
 TOPSOIL = 6.0 SF

**EFK Moen, LLC**  
 Civil Engineering Design

FILE NAME = Z:\08056.Show\_Creek\dgn\Design\Final\Plotsheet  
 USER NAME = jd  
 DESIGNED -  
 DRAWN - JD  
 CHECKED - SD  
 DATE - 10/15/09

DESIGNED -  
 REVISIONS:  
 REVISED -  
 REVISED -  
 REVISED -  
 REVISED -

**STATE OF ILLINOIS**  
**DEPARTMENT OF TRANSPORTATION**

**CROSS SECTIONS**  
 SCALE: 5' V : 10' H  
 SHEET NO. 18 OF 40 SHEETS  
 STA. 570+50.00 TO STA. 571+00.00

F.A.P. RTE.	SECTION	COUNTY	TOTAL SHEETS	SHEET NO.
685	37BR-1	MCDONOUGH/ PULASKI	138	116
CONTRACT NO. 68352				
FED. ROAD DIST. NO. ILLINOIS FED. AID PROJECT				