


DATE	
BY	
FINAL SURVEY	
REVISIONS	
PLOTTED	
NOTE BOOK	
TEMPLATE	
AREAS	
CHECKED	
NO.	

DATE	
BY	
ORIGINAL SURVEY	
REVISIONS	
PLOTTED	
NOTE BOOK	
TEMPLATE	
AREAS	
CHECKED	
NO.	

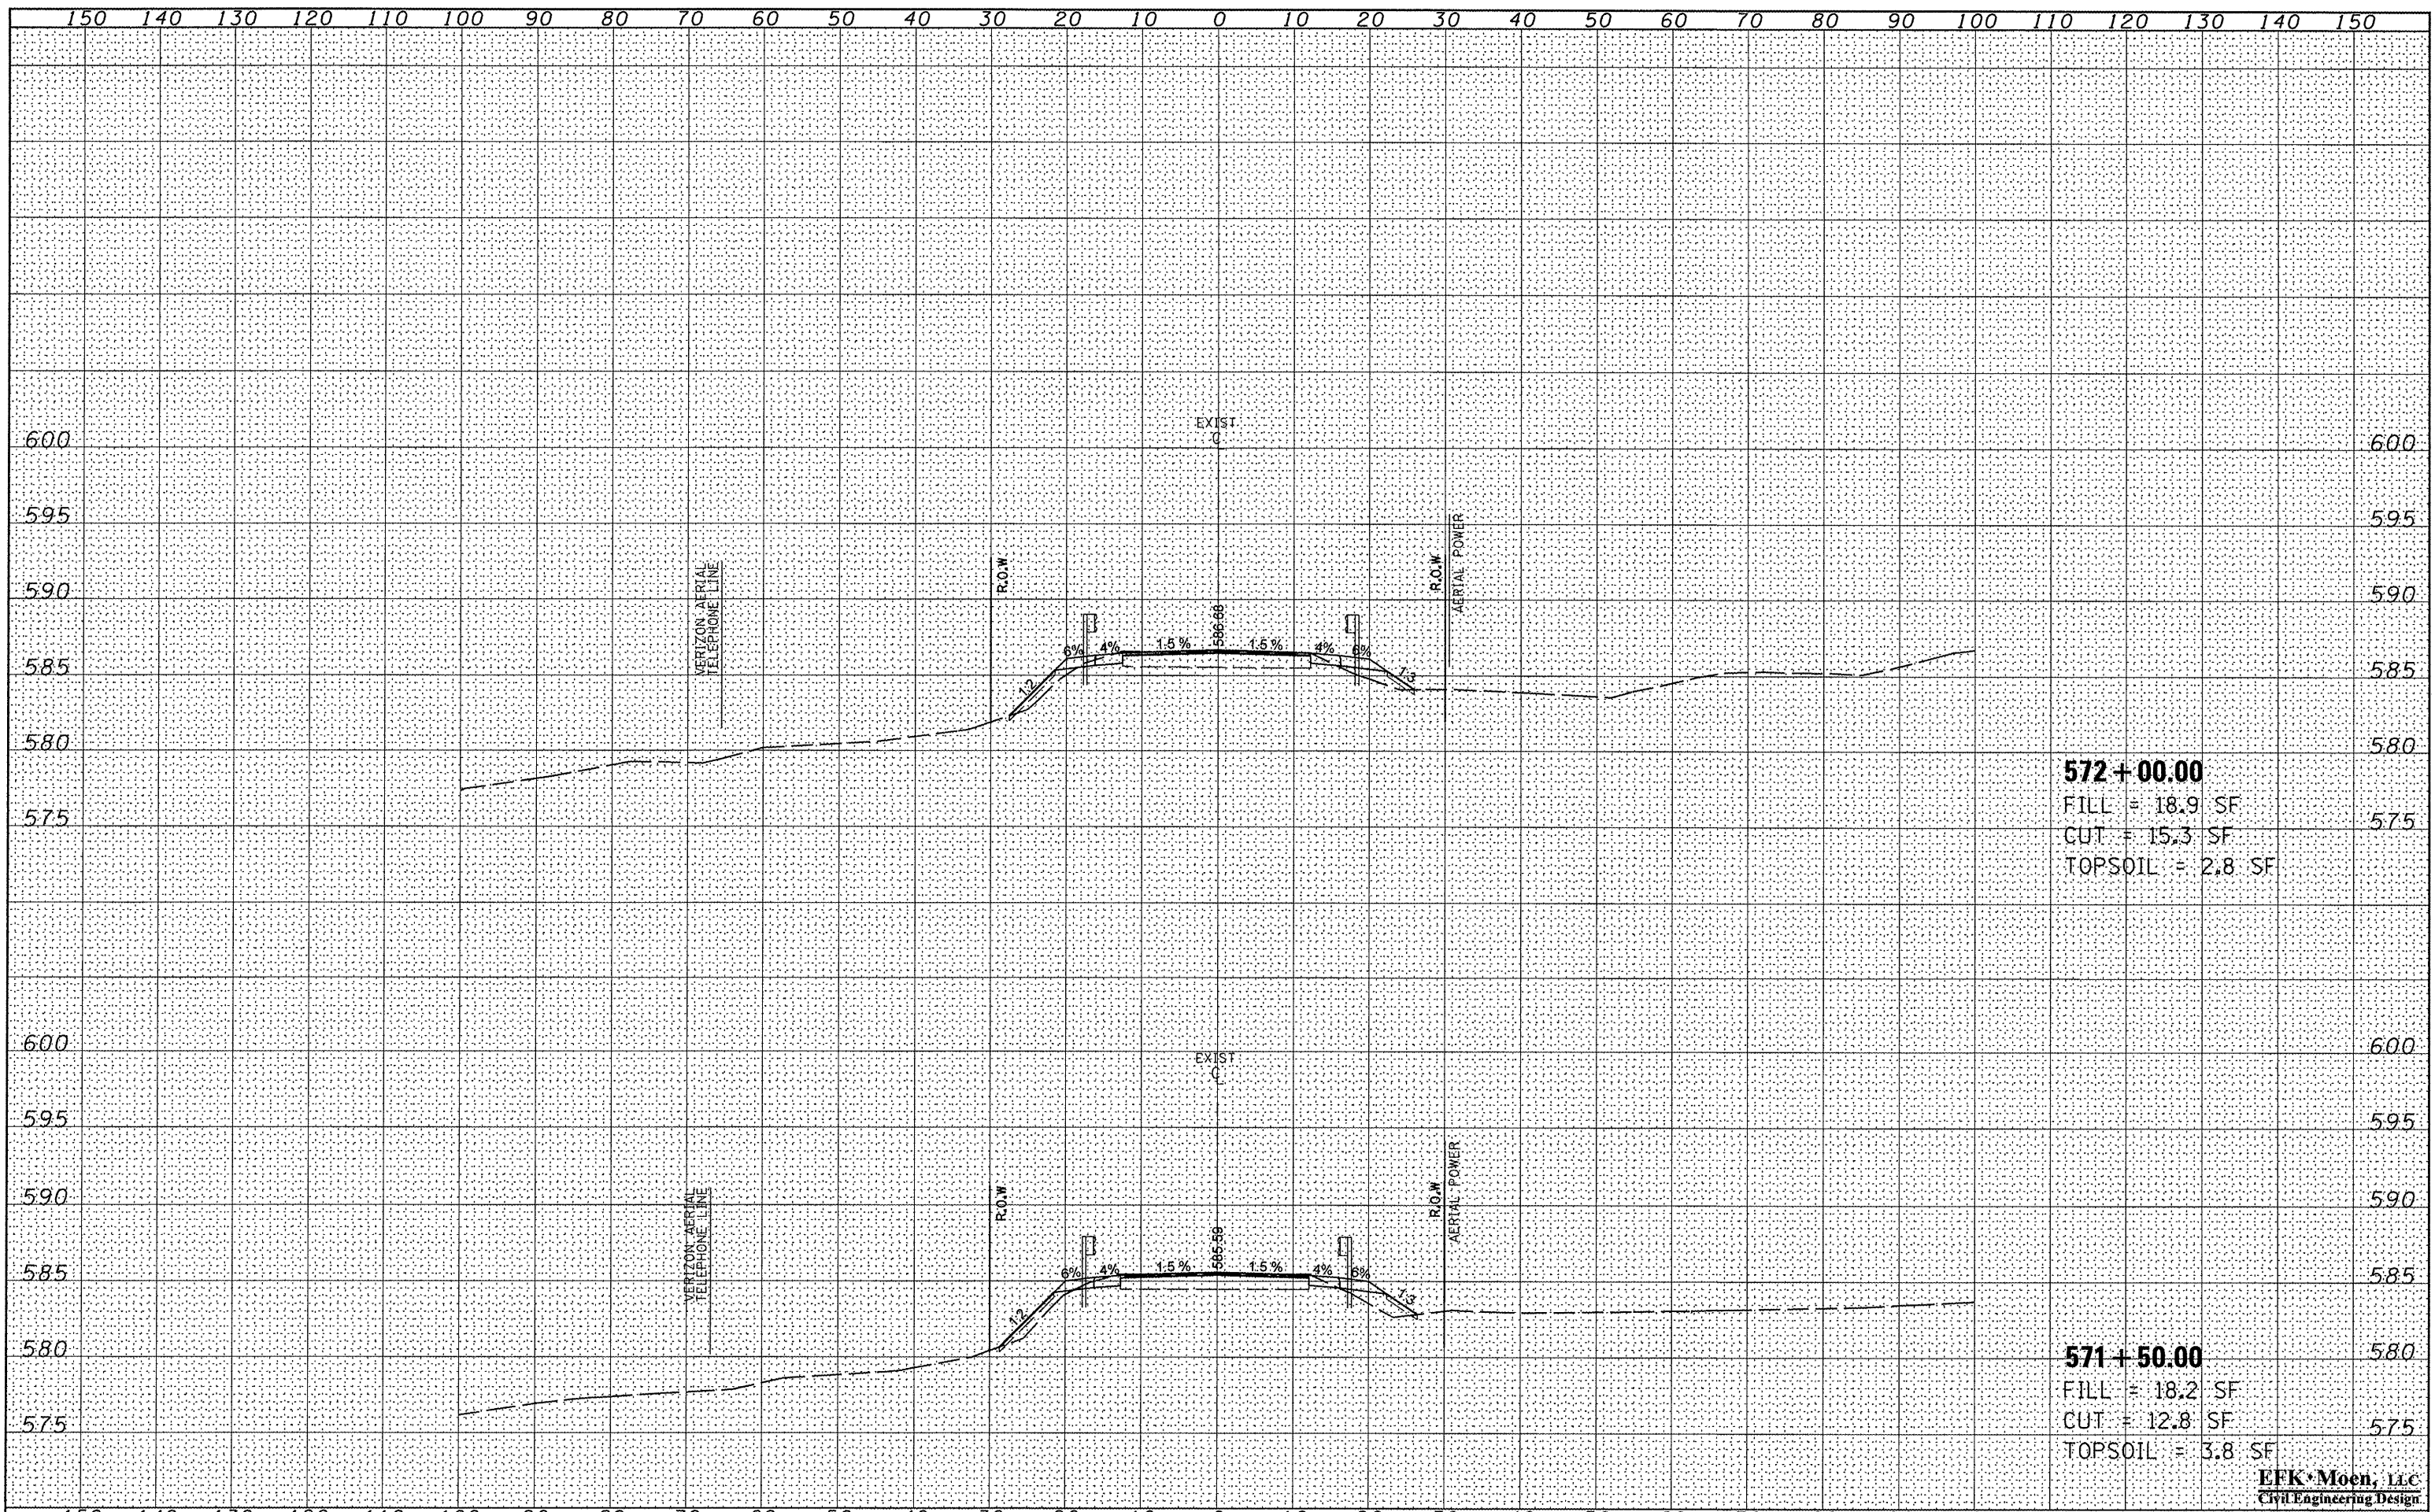

572+00.00
 FILL = 18.9 SF
 CUT = 15.3 SF
 TOPSOIL = 2.8 SF

571+50.00
 FILL = 18.2 SF
 CUT = 12.8 SF
 TOPSOIL = 3.8 SF

EFK Moen, LLC
 Civil Engineering Design

FILE NAME = Z:\08056.Show_Creek\dgn\Design\Final\Plotsheet	USER NAME = jd	DESIGNED -	REVISED -	STATE OF ILLINOIS DEPARTMENT OF TRANSPORTATION	CROSS SECTIONS	F.A.P. RTE. 685	SECTION 37BR-1	COUNTY MCDONOUGH/ ILLINOIS	TOTAL SHEETS 138	SHEET NO. 117		
199-138-0468352-sht-ssht1.dgn	DRAWN - JD	REVISED -	SCALE: 5'V : 10'H			SHEET NO. 19 OF 40 SHEETS	STA. 571+50.00 TO STA. 572+00.00	CONTRACT NO. 68352		ILLINOIS FED. AID PROJECT		
PLOT SCALE = 20.0000' / IN.	CHECKED - SD	REVISED -										
PLOT DATE = 10/16/2009	DATE - 10/15/09	REVISED -										