


DATE	
BY	
SURVEYED	
TEMPLATES	
AREAS	
AREAS CHECKED	
NO.	

DATE	
BY	
SURVEYED	
TEMPLATES	
AREAS	
AREAS CHECKED	
NO.	

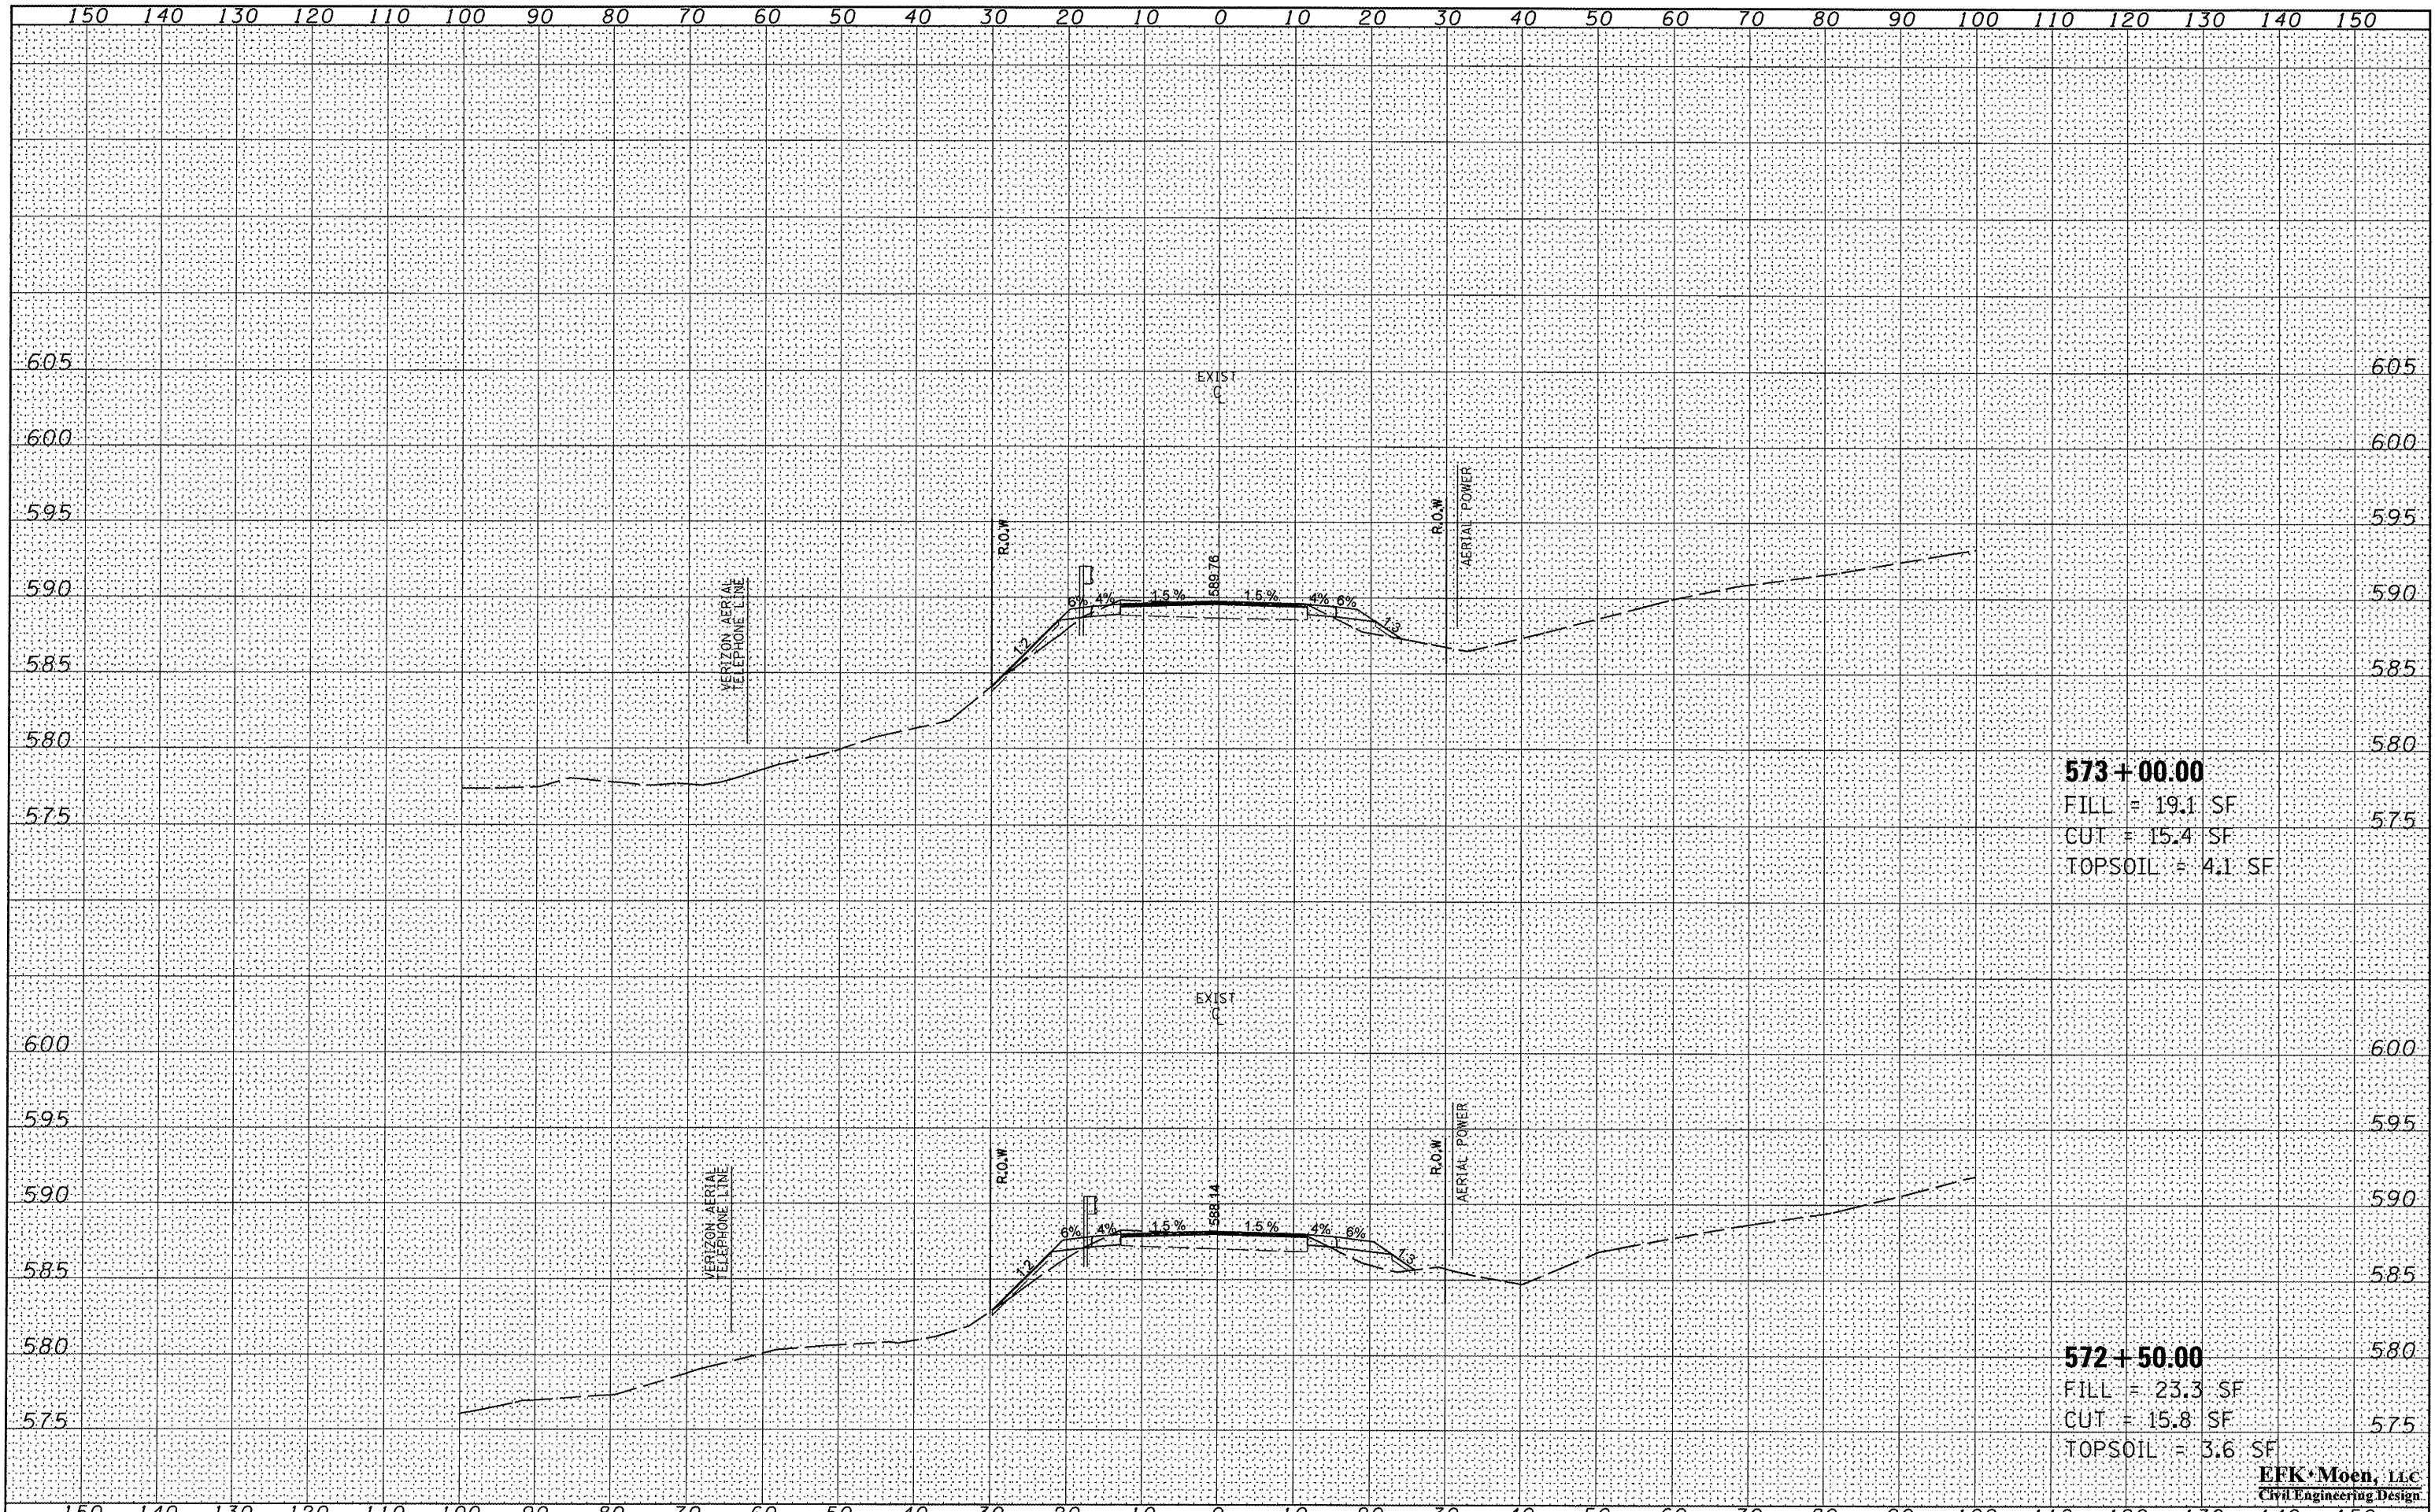

**573+00.00**  
 FILL = 19.1 SF  
 CUT = 15.4 SF  
 TOPSOIL = 4.1 SF

**572+50.00**  
 FILL = 23.3 SF  
 CUT = 15.8 SF  
 TOPSOIL = 3.6 SF

**EFK Moen, LLC**  
 Civil Engineering Design

FILE NAME = Z:\068956\_Show\_Creek\ dgn\Design\Final\Plotsheet1.dgn

USER NAME = jd	DESIGNED -	REVISED -
199-138-0468352-sht-ssht1.dgn	DRAWN - JD	REVISED -
PLOT SCALE = 20.00000' / IN.	CHECKED - SD	REVISED -
PLOT DATE = 10/16/2009	DATE - 10/15/09	REVISED -

**STATE OF ILLINOIS**  
**DEPARTMENT OF TRANSPORTATION**

**CROSS SECTIONS**  
 SCALE: 5' V : 10' H SHEET NO. 20 OF 40 SHEETS STA. 572+50.00 TO STA. 573+00.00

F.A.P. RTE.	SECTION	COUNTY	TOTAL SHEETS	SHEET NO.
685	37BR-1	MCDONOUGH/ ILLINOIS	138	118
FED. ROAD DIST. NO.		ILLINOIS FED. AID PROJECT		
		CONTRACT NO. 68352		