


DATE	
BY	
FINAL SURVEY	
SUBMITTED	
NOTE BOOK	
AREAS CHECKED	

DATE	
BY	
ORIGINAL SURVEY	
SUBMITTED	
NOTE BOOK	
AREAS CHECKED	

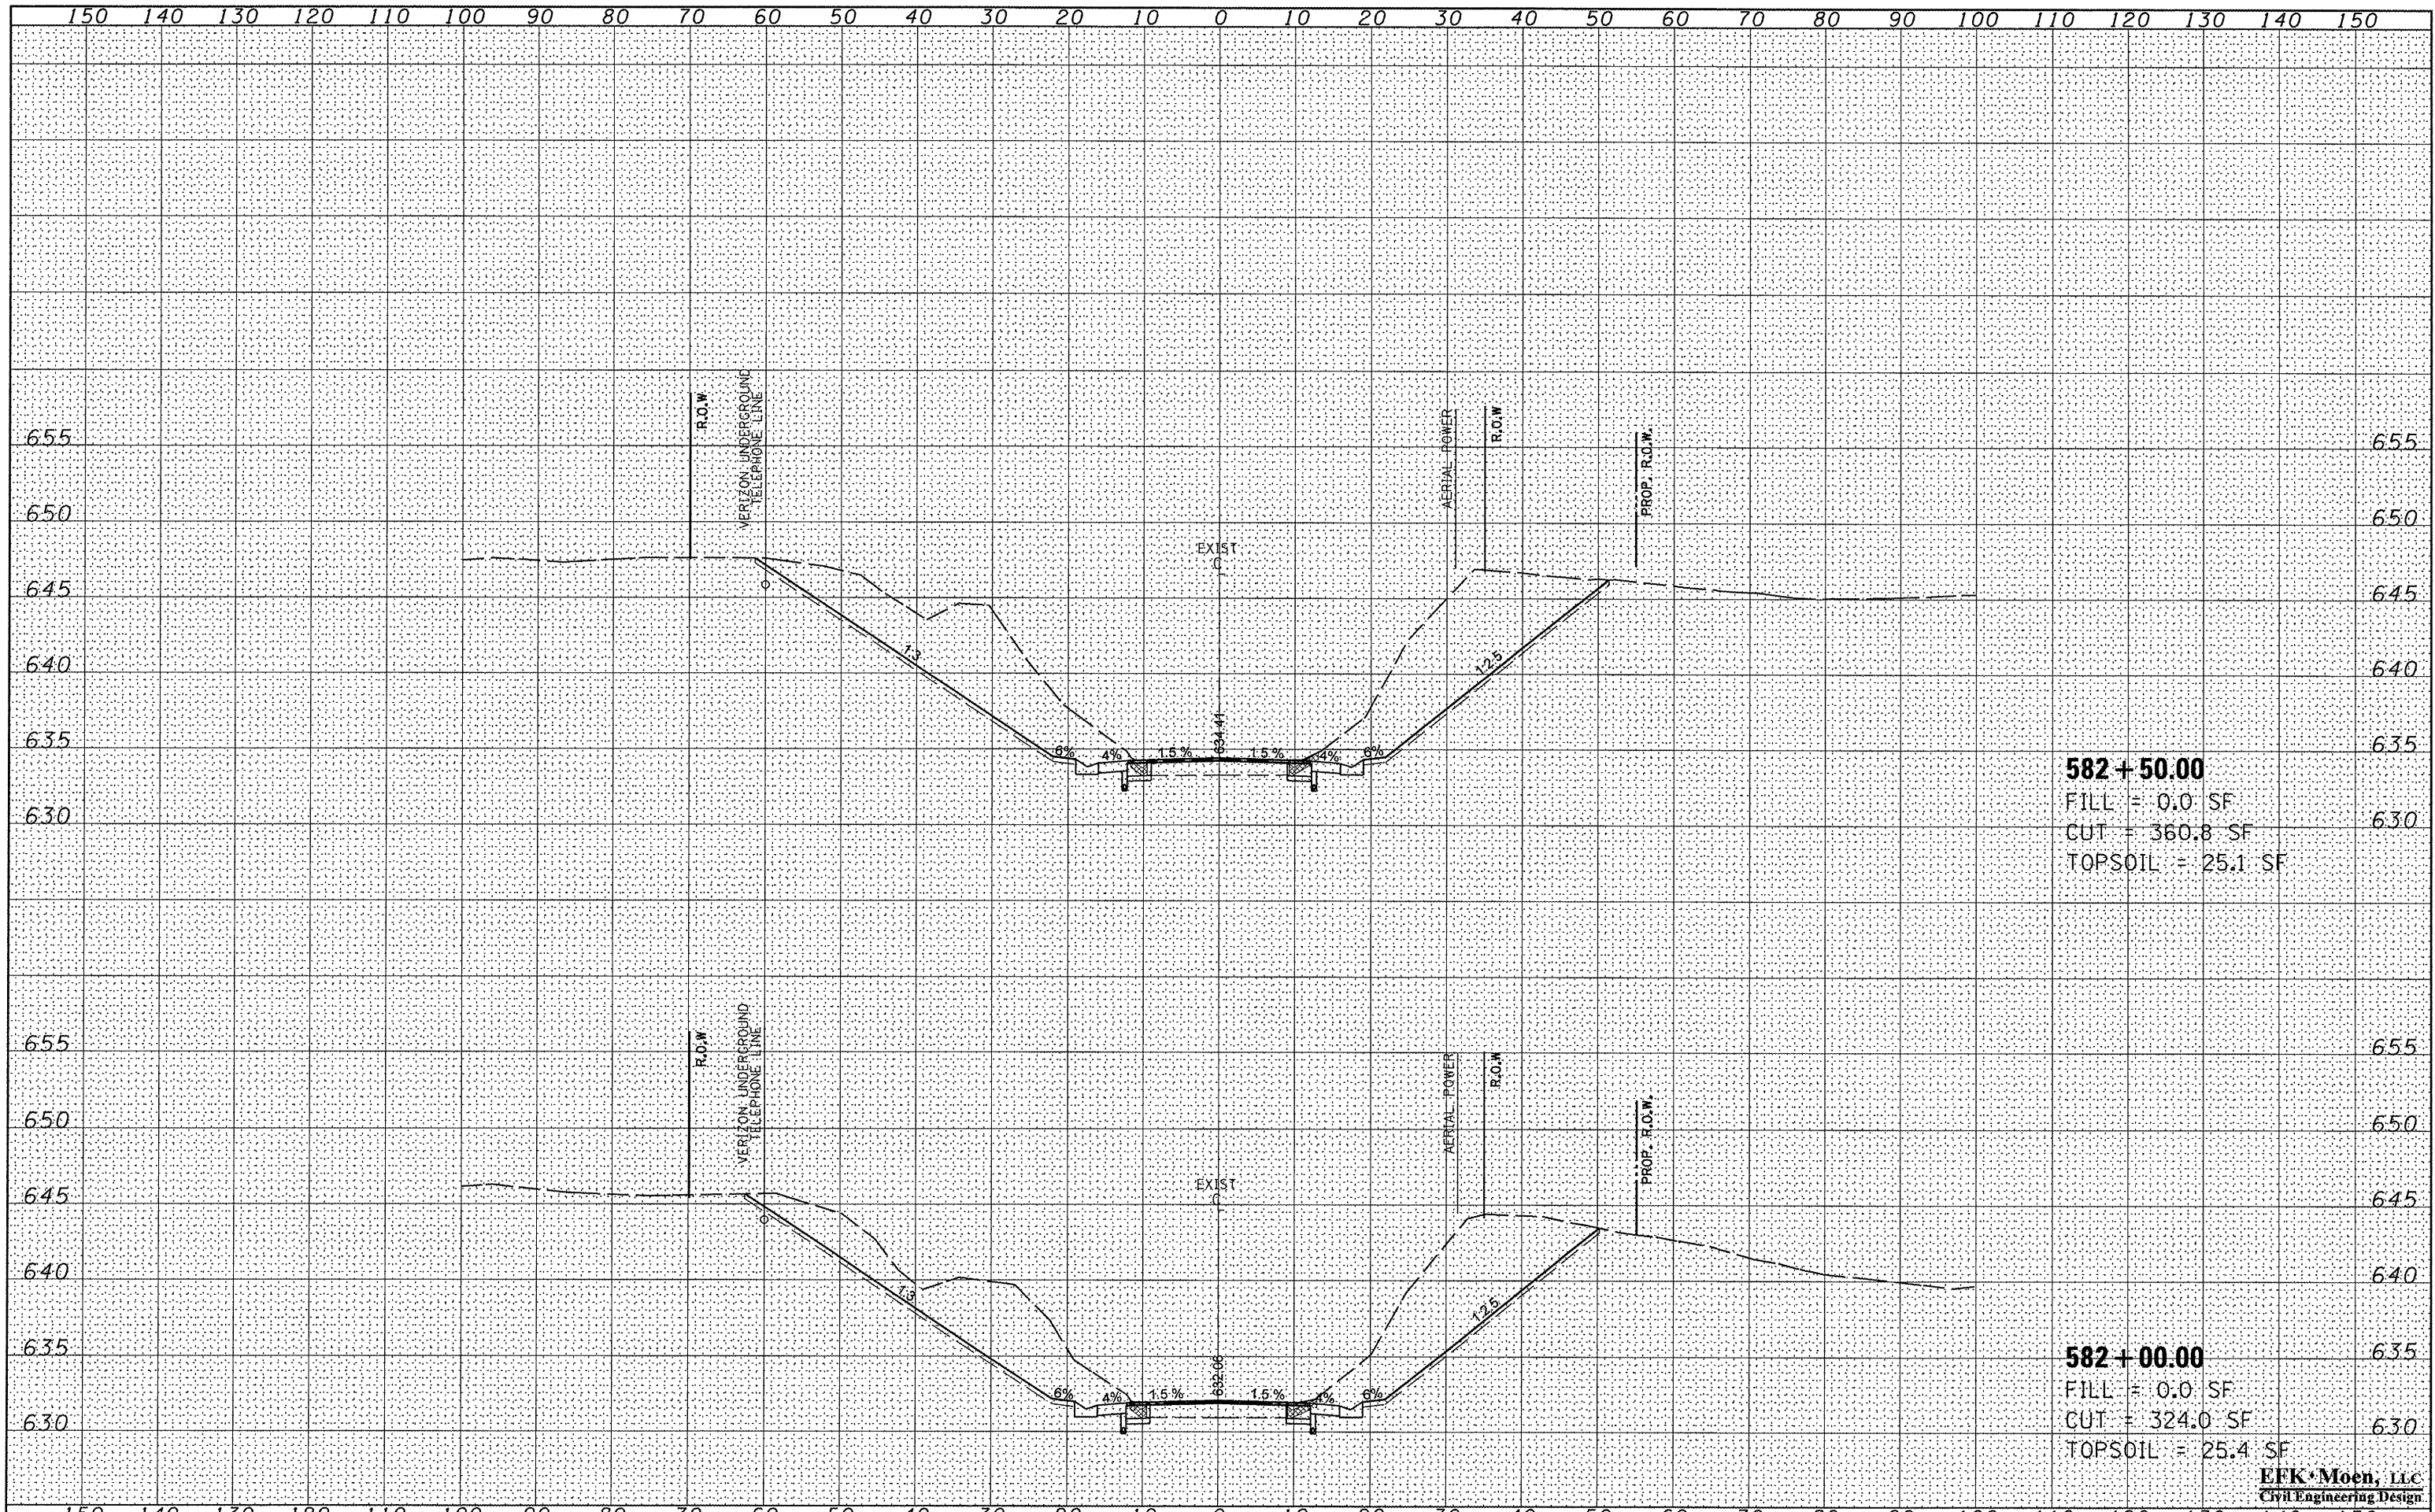

582+50.00
 FILL = 0.0 SF
 CUT = 360.8 SF
 TOPSOIL = 25.1 SF

582+00.00
 FILL = 0.0 SF
 CUT = 324.0 SF
 TOPSOIL = 25.4 SF

EFK Moen, LLC
 Civil Engineering Design

FILE NAME = Z:\08056.Show\Creek\dgn\Design\Final\Plotsheet
 USER NAME = jd
 199-138-0468352-sht-vssht.dgn

DESIGNED -	JD	REVISED -	
DRAWN -	JD	REVISED -	
CHECKED -	SD	REVISED -	
DATE -	10/15/09	REVISED -	

STATE OF ILLINOIS
DEPARTMENT OF TRANSPORTATION

CROSS SECTIONS
 SCALE: 5'V : 10'H SHEET NO. 34 OF 40 SHEETS STA. 582+00.00 TO STA. 582+50.00

F.A.P. RTE.	SECTION	COUNTY	TOTAL SHEETS	SHEET NO.
685	37BR-1	MCDONOUGH/ ILL. LOG	138	132
FED. ROAD DIST. NO.		ILLINOIS FED. AID PROJECT		
		CONTRACT NO. 68352		