


DATE	
BY	
FINAL SURVEY	
NOTED SURVEY	
NOTE BOOK	
AREAS CHECKED	
NO.	

DATE	
BY	
ORIGINAL SURVEY	
NOTED SURVEY	
NOTE BOOK	
AREAS CHECKED	
NO.	

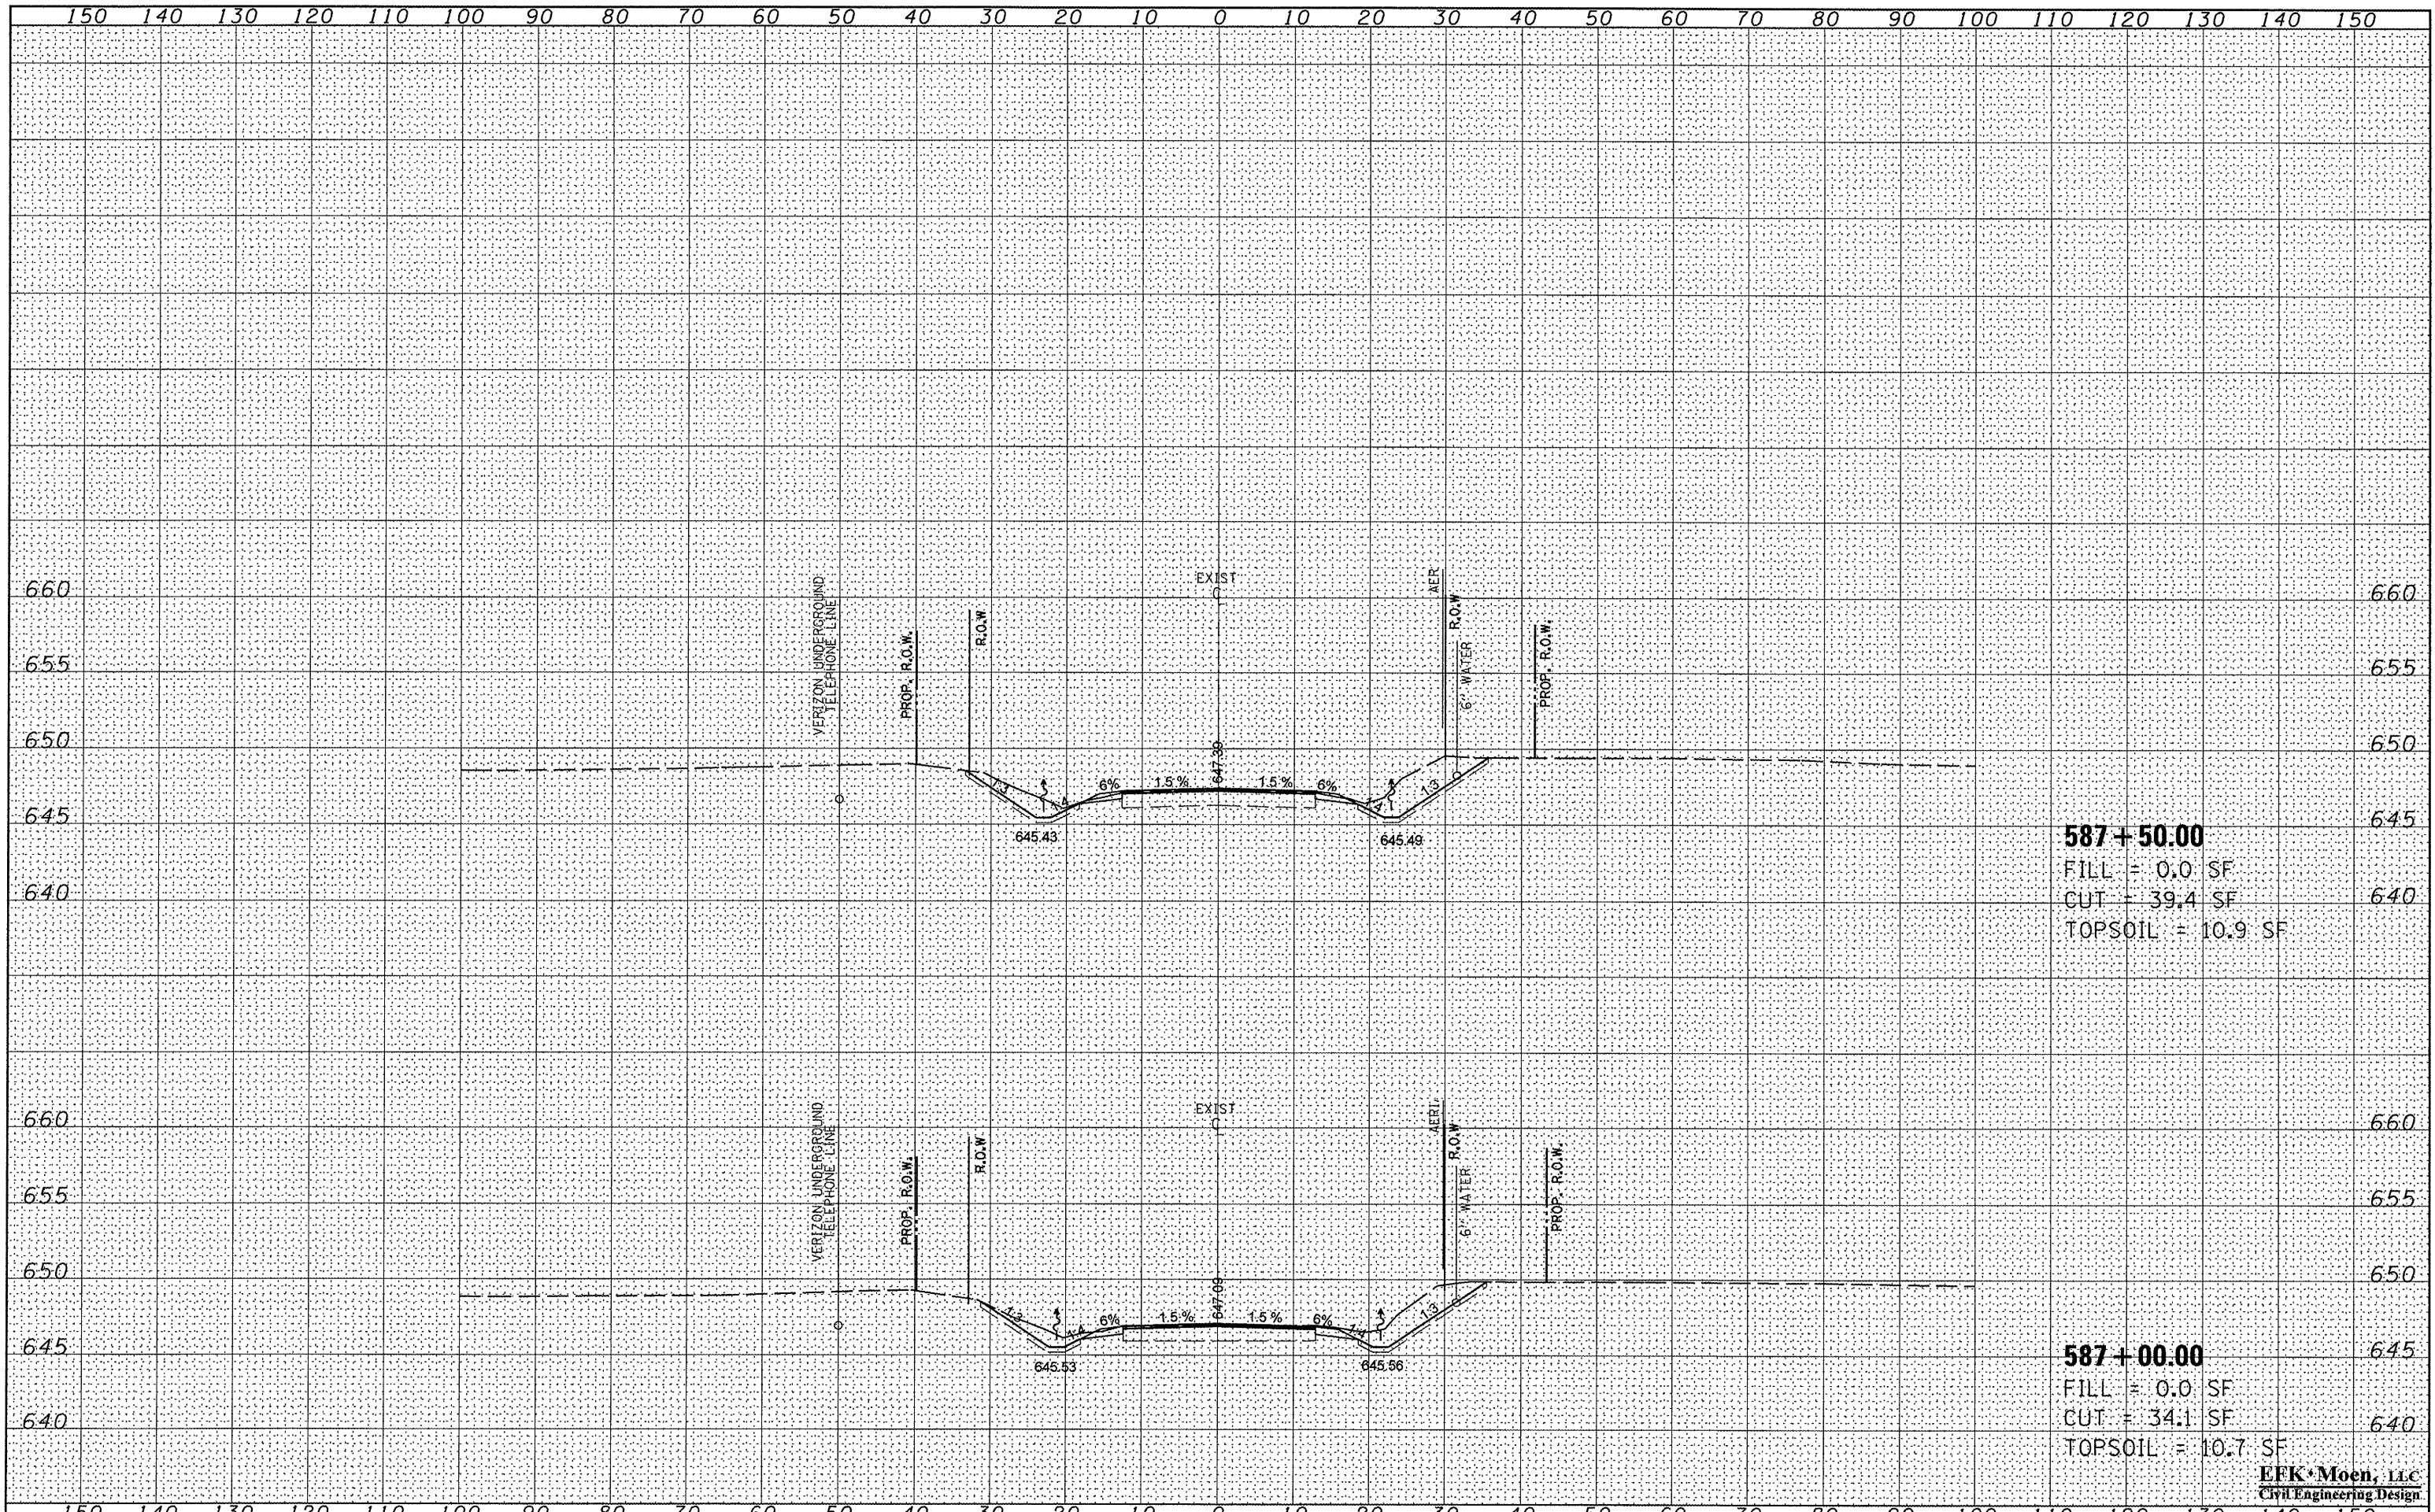

587+50.00
 FILL = 0.0 SF
 CUT = 39.4 SF
 TOPSOIL = 10.9 SF

587+00.00
 FILL = 0.0 SF
 CUT = 34.1 SF
 TOPSOIL = 10.7 SF

EFK Moen, LLC
 Civil Engineering Design

FILE NAME = Z:\08056.Shaw.Creek\dgn\Design\Final\Plotsheet
 USER NAME = jd
 PLOT SCALE = 20.0000' / IN.
 PLOT DATE = 10/16/2009

DESIGNED -	JD	REVISED -	
DRAWN -	JD	REVISED -	
CHECKED -	SD	REVISED -	
DATE -	10/15/09	REVISED -	

STATE OF ILLINOIS
DEPARTMENT OF TRANSPORTATION

CROSS SECTIONS
 SCALE: 5' V : 10' H SHEET NO. 39 OF 40 SHEETS STA. 587+00.00 TO STA. 587+50.00

F.A.P. RTE.	SECTION	COUNTY	TOTAL SHEETS	SHEET NO.
685	37BR-1	MC DONOUGH/ ILLION	138	137
FED. ROAD DIST. NO.				ILLINOIS FED. AID PROJECT
CONTRACT NO. 68352				