


LIMITS OF RESURFACING
STA. 589+00

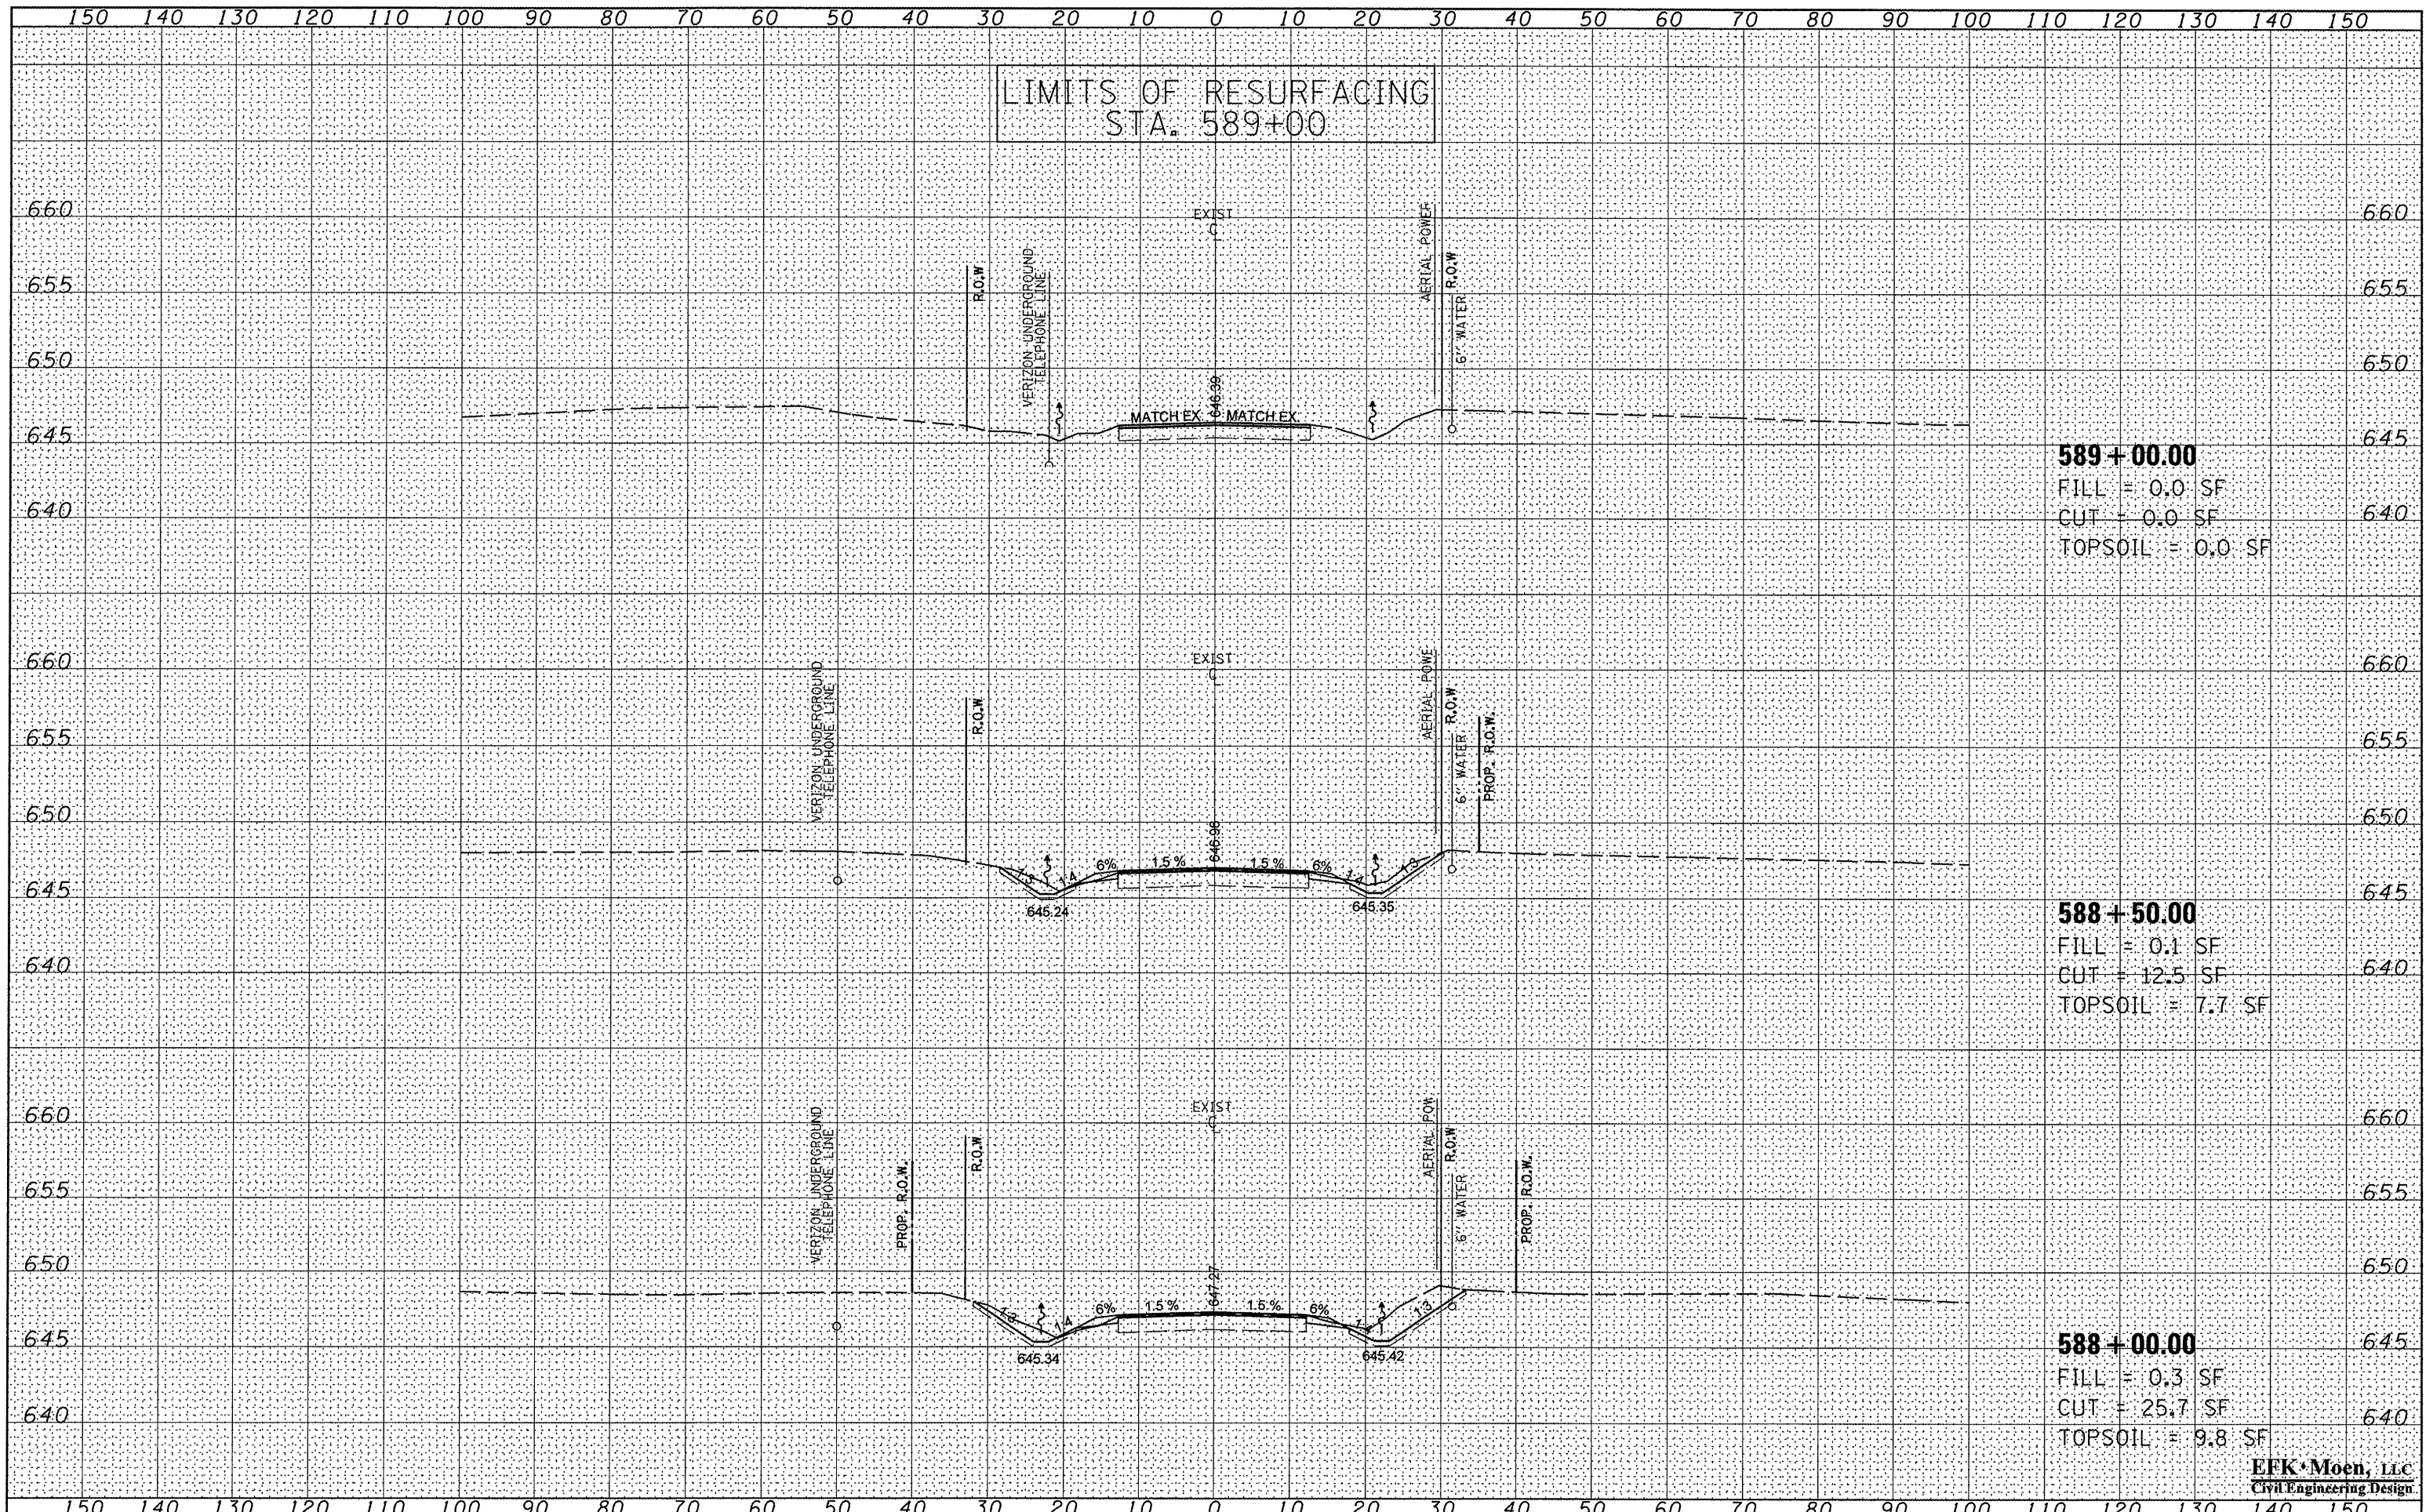

589+00.00
 FILL = 0.0 SF
 CUT = 0.0 SF
 TOPSOIL = 0.0 SF

588+50.00
 FILL = 0.1 SF
 CUT = 12.5 SF
 TOPSOIL = 7.7 SF

588+00.00
 FILL = 0.3 SF
 CUT = 25.7 SF
 TOPSOIL = 9.8 SF

EFK Moen, LLC
 Civil Engineering Design

| | |
|----------|--|
| DATE | |
| BY | |
| SURVEYED | |
| FLIPPED | |
| TEMPLATE | |
| AREAS | |
| CHECKED | |
| NO. | |

| | |
|----------|--|
| DATE | |
| BY | |
| SURVEYED | |
| FLIPPED | |
| TEMPLATE | |
| AREAS | |
| CHECKED | |
| NO. | |