


PLAN	SURVEYED	BY	DATE
	PLOTTED		
	CHECKED		
	DATE		
NOTE BOOK NO.	CADD FILE NAME		

PROFILE	SURVEYED	BY	DATE
	PLOTTED		
	CHECKED		
	DATE		
NOTE BOOK NO.	STRUCTURE NOTATION CHRD		

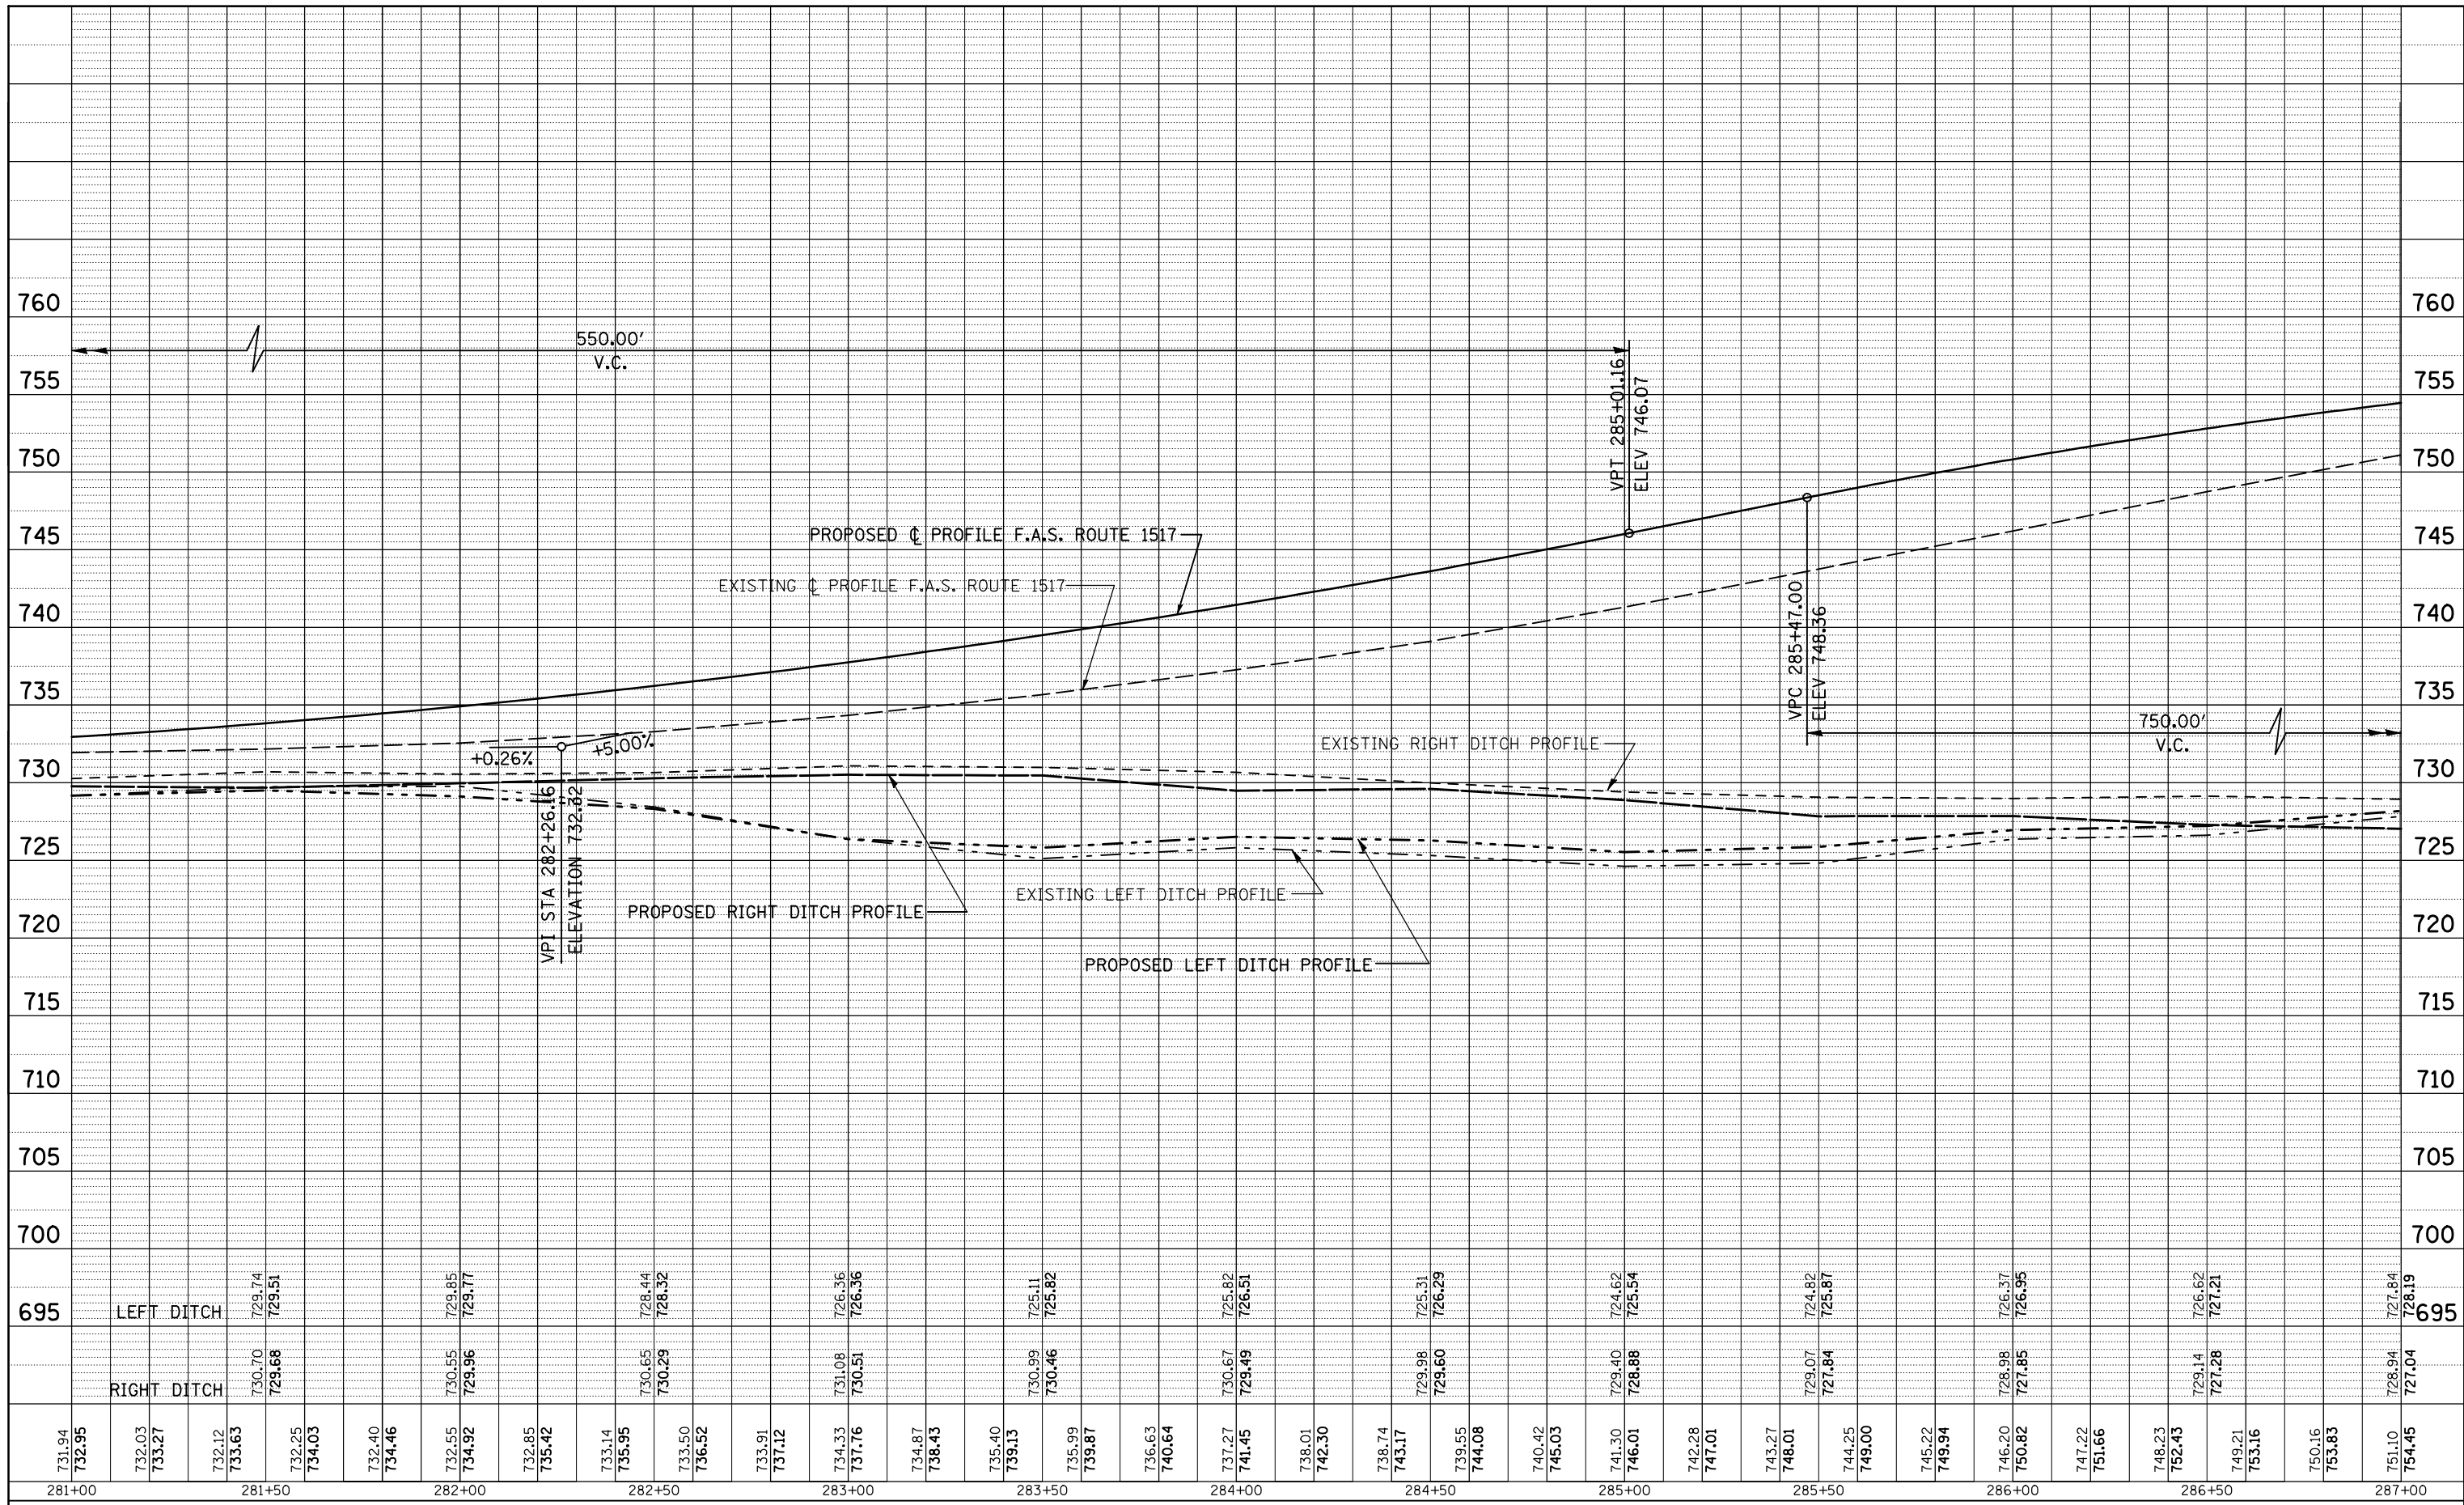

FILE NAME =	USER NAME = shererjm	DESIGNED - CMS	REVISED -
ct:\pwork\PWIDOT\SHERERJM\dms86674\70388\plansheets.dgn		DRAWN -	REVISED -
PLOT SCALE = 40.0000' / IN.		CHECKED -	REVISED -
PLOT DATE = 10/13/2009		DATE -	REVISED -

**STATE OF ILLINOIS
DEPARTMENT OF TRANSPORTATION**

PROFILE (U.S. ROUTE 150)

SCALE: V=5 H=20 SHEET NO. 6 OF 12 SHEETS STA. 281+00.00 TO STA. 287+00.00

F.A.S. RTE.	SECTION	COUNTY	TOTAL SHEETS	SHEET NO.
1517	12VBR-1	PIATT	168	23
CONTRACT NO. 70388				
FED. ROAD DIST. NO.	ILLINOIS FED. AID PROJECT			