


PLAN	SURVEYED	BY	DATE
	PLOTTED		
	NOTED		
	CHECKED		
	FILE NAME		

PROFILE	SURVEYED	BY	DATE
	PLOTTED		
	NOTED		
	CHECKED		
	FILE NAME		

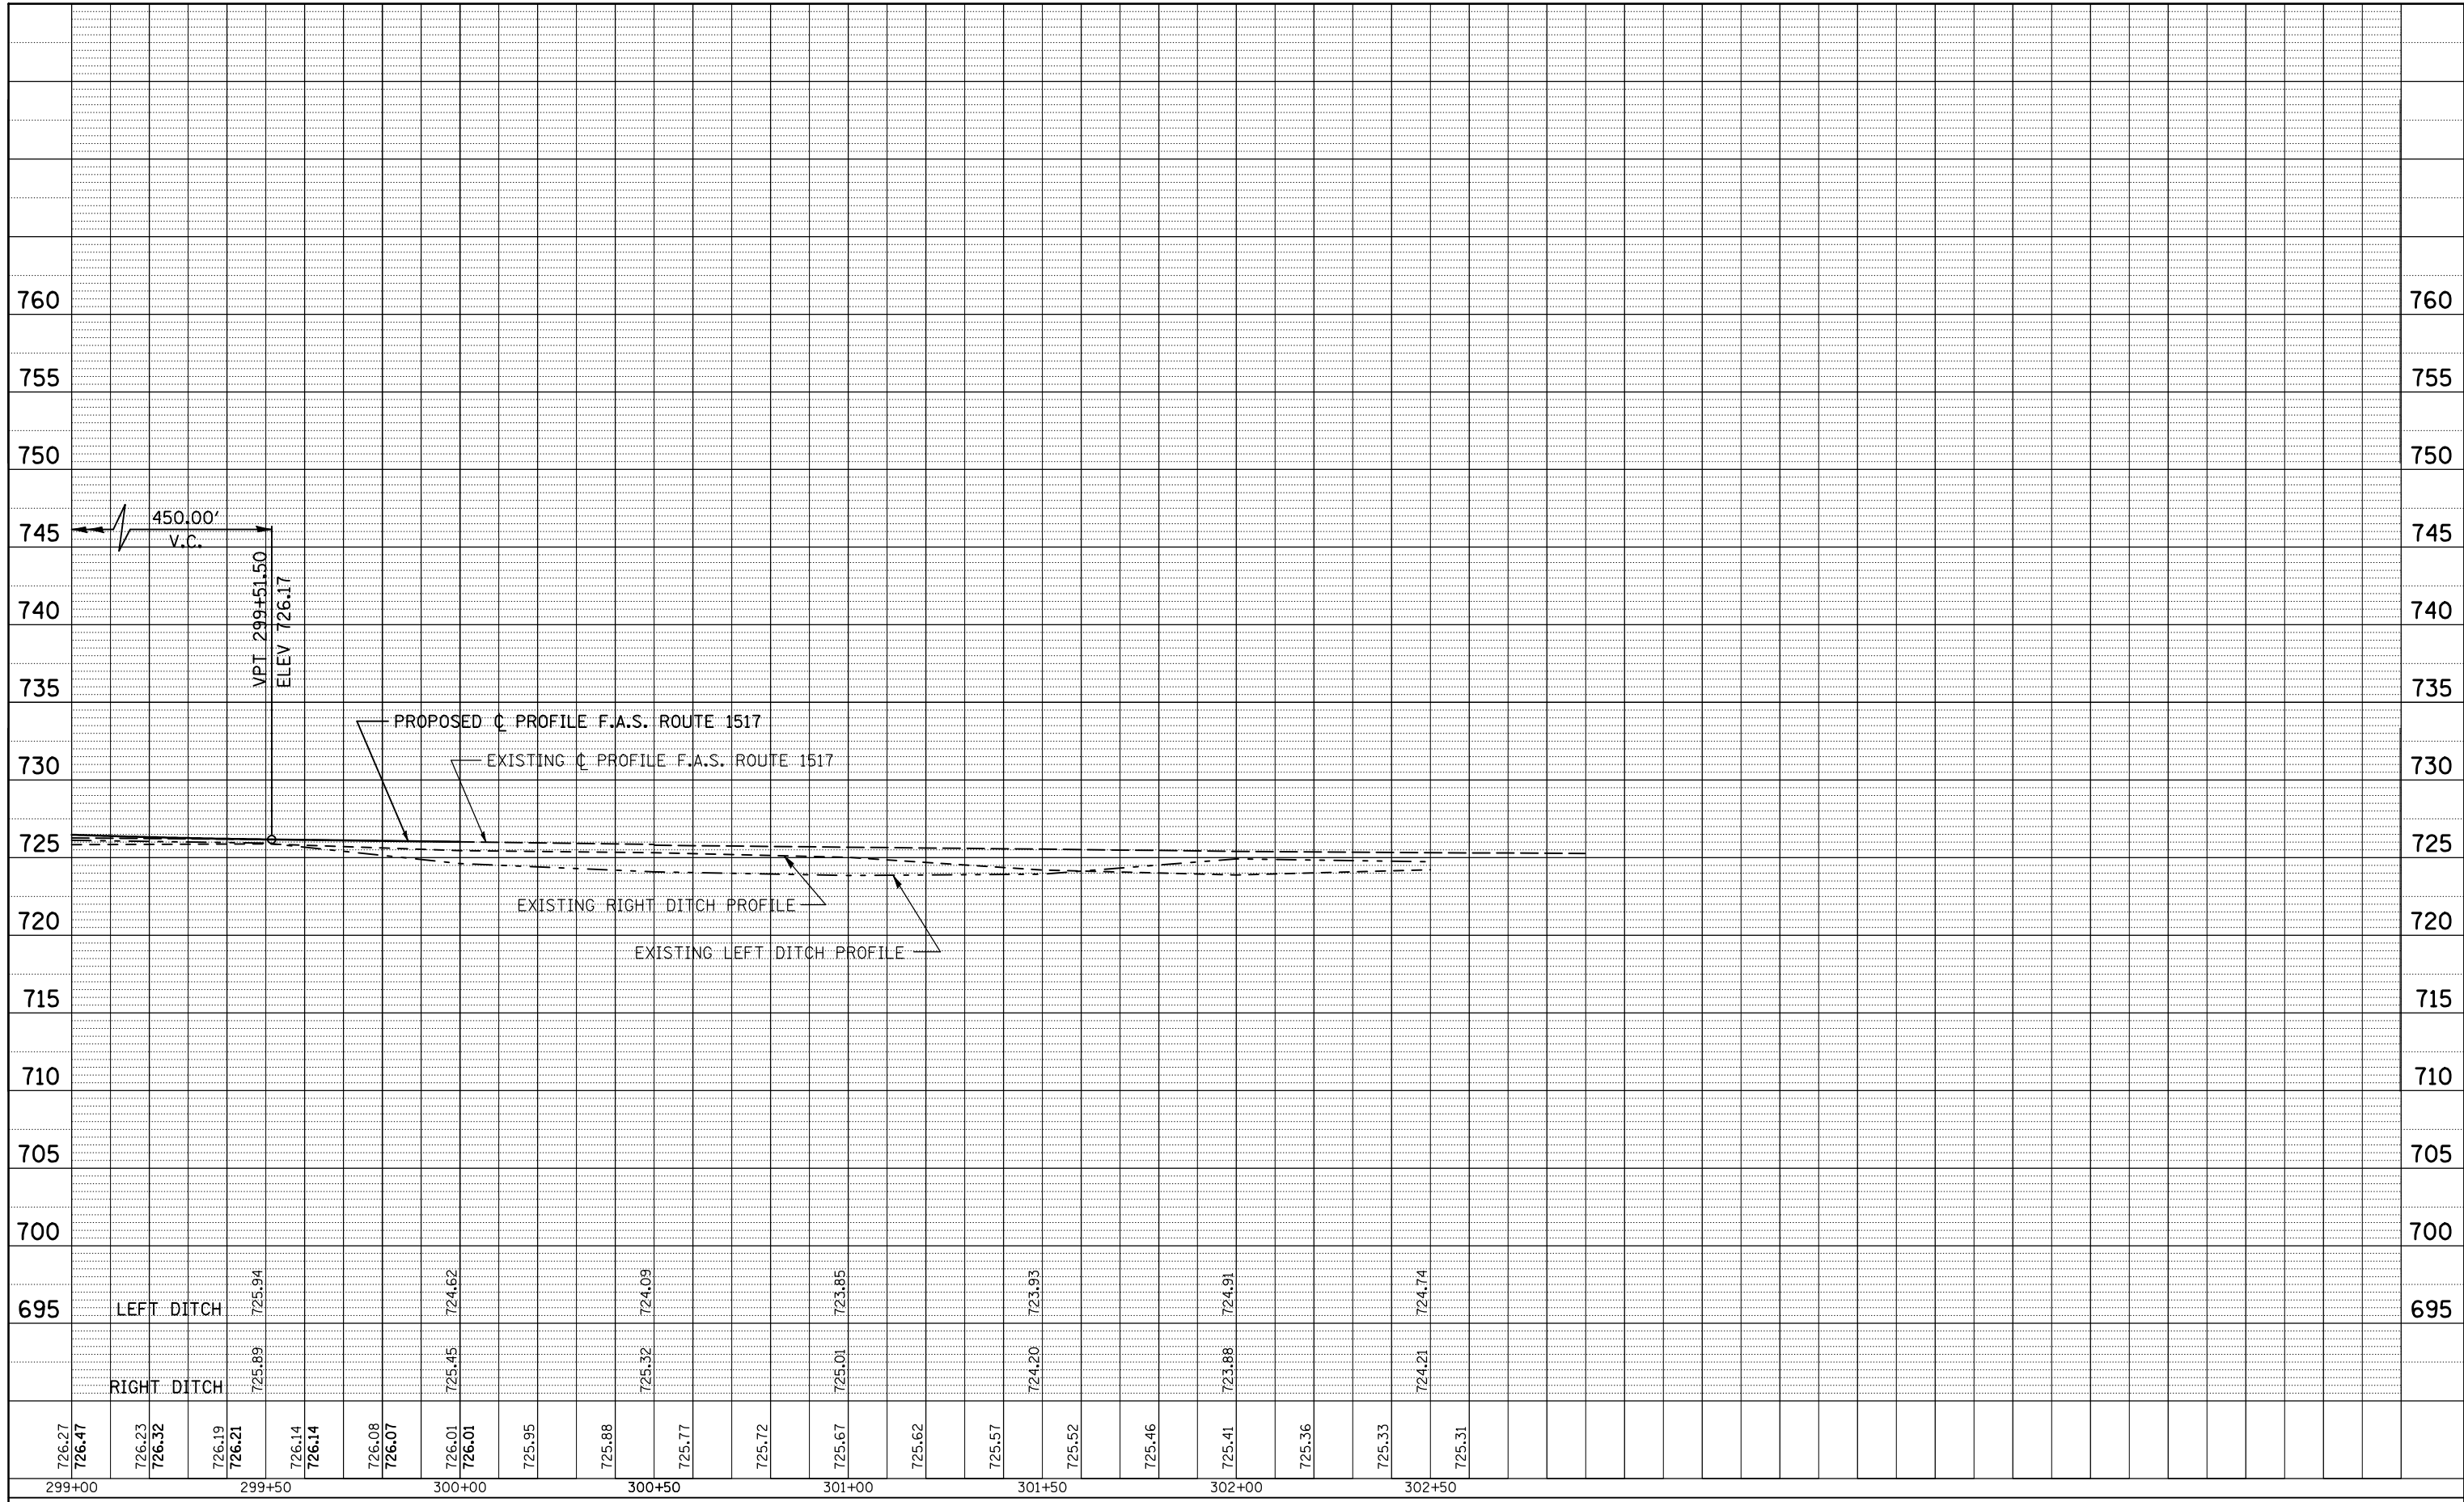

726.27	726.47	726.23	726.32	726.19	726.21	726.14	726.14	726.08	726.07	726.01	726.01	725.95	725.88	725.77	725.72	725.67	725.62	725.57	725.52	725.46	725.41	725.36	725.33	725.31
299+00	299+50	300+00	300+50	301+00	301+50	302+00	302+50																	

FILE NAME =	USER NAME = shererjm	DESIGNED - CMS	REVISED -
ct:\pw\work\PWIDOT\SHERERJM\dms86674\70388\plansheets.dgn		DRAWN -	REVISED -
		CHECKED -	REVISED -
		DATE -	REVISED -

STATE OF ILLINOIS  
DEPARTMENT OF TRANSPORTATION

SCALE: V=5 H=20	SHEET NO. 12 OF 12 SHEETS	STA. 299+00.00 TO STA. 305+00.00
-----------------	---------------------------	----------------------------------

F.A.S. RTE.	SECTION	COUNTY	TOTAL SHEETS	SHEET NO.
1517	12VBR-1	PIATT	168	29
CONTRACT NO. 70388				
FED. ROAD DIST. NO. ILLINOIS FED. AID PROJECT				