


PLAN	SURVEYED	BY	DATE
NOTE BOOK NO.	PLOTTED		
	AT		
	FORM		
	CHECKED		
	NO.		
	CAD FILE NAME		

PROFILE	SURVEYED	BY	DATE
NOTE BOOK NO.	GRADES CHECKED		
	STRUCTURE		
	NOTATIS		
	ORVD		

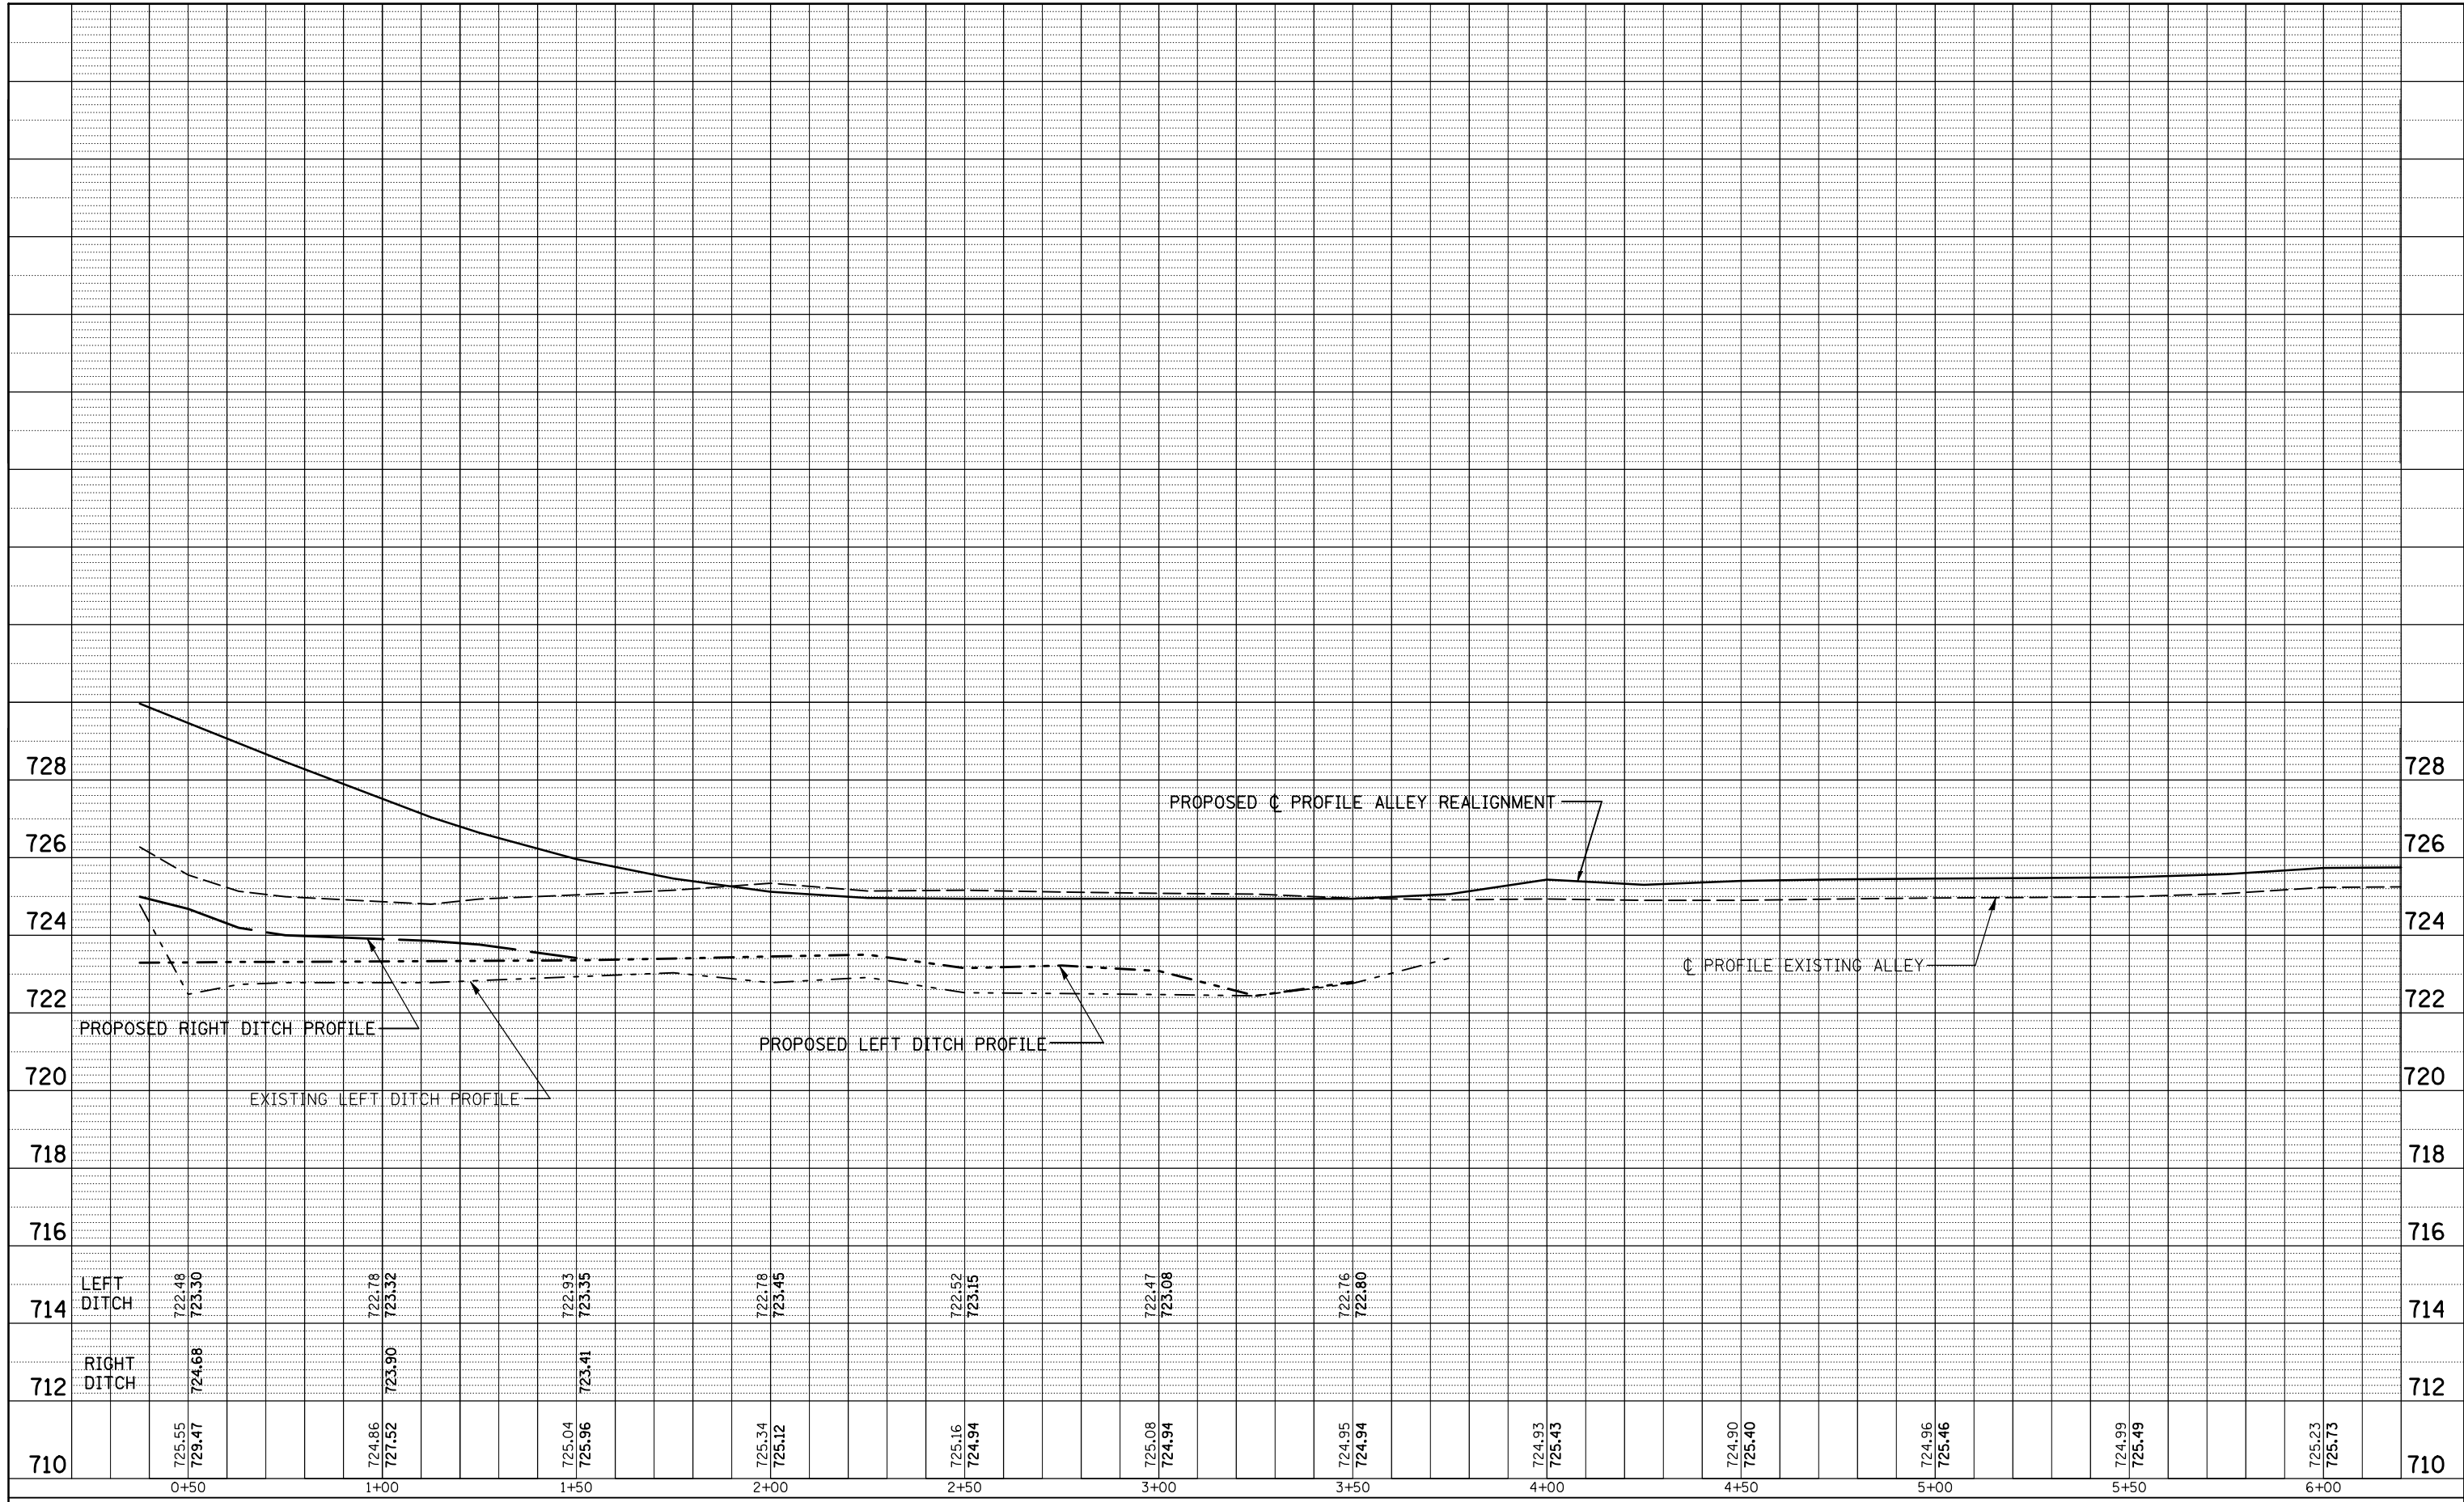

710		725.55 729.47		724.86 727.52		725.04 725.96		725.34 725.12		725.16 724.94		725.08 724.94		724.95 724.94		724.93 725.43		724.90 725.40		724.96 725.46		724.99 725.49		725.23 725.73	710
712	RIGHT DITCH		724.68	723.90	723.41																				712
714	LEFT DITCH	722.48	723.30	722.78	723.32	722.93	723.35	722.78	723.45	722.52	723.15	722.47	723.08	722.76	722.80										714

FILE NAME =	USER NAME = shererjm	DESIGNED - CMS	REVISED -
ct:\pwork\PWIDOT\SHERERJM\dms86674\70388\plansheets.dgn		DRAWN -	REVISED -
		CHECKED -	REVISED -
		DATE -	REVISED -

**STATE OF ILLINOIS
DEPARTMENT OF TRANSPORTATION**

SCALE:	SHEET NO. 2 OF 4 SHEETS	STA. 0+00.00 TO STA. 6+20.00
--------	-------------------------	------------------------------

PROFILE (ALLEY)

F.A.S. RTE.	SECTION	COUNTY	TOTAL SHEETS	SHEET NO.
1517	12VBR-1	PIATT	168	31
CONTRACT NO. 70388				
FED. ROAD DIST. NO. ILLINOIS FED. AID PROJECT				