


SECTION 10, T20N, R6E, 3RD PM

SECTION 3, T20N, R6E, 3RD PM

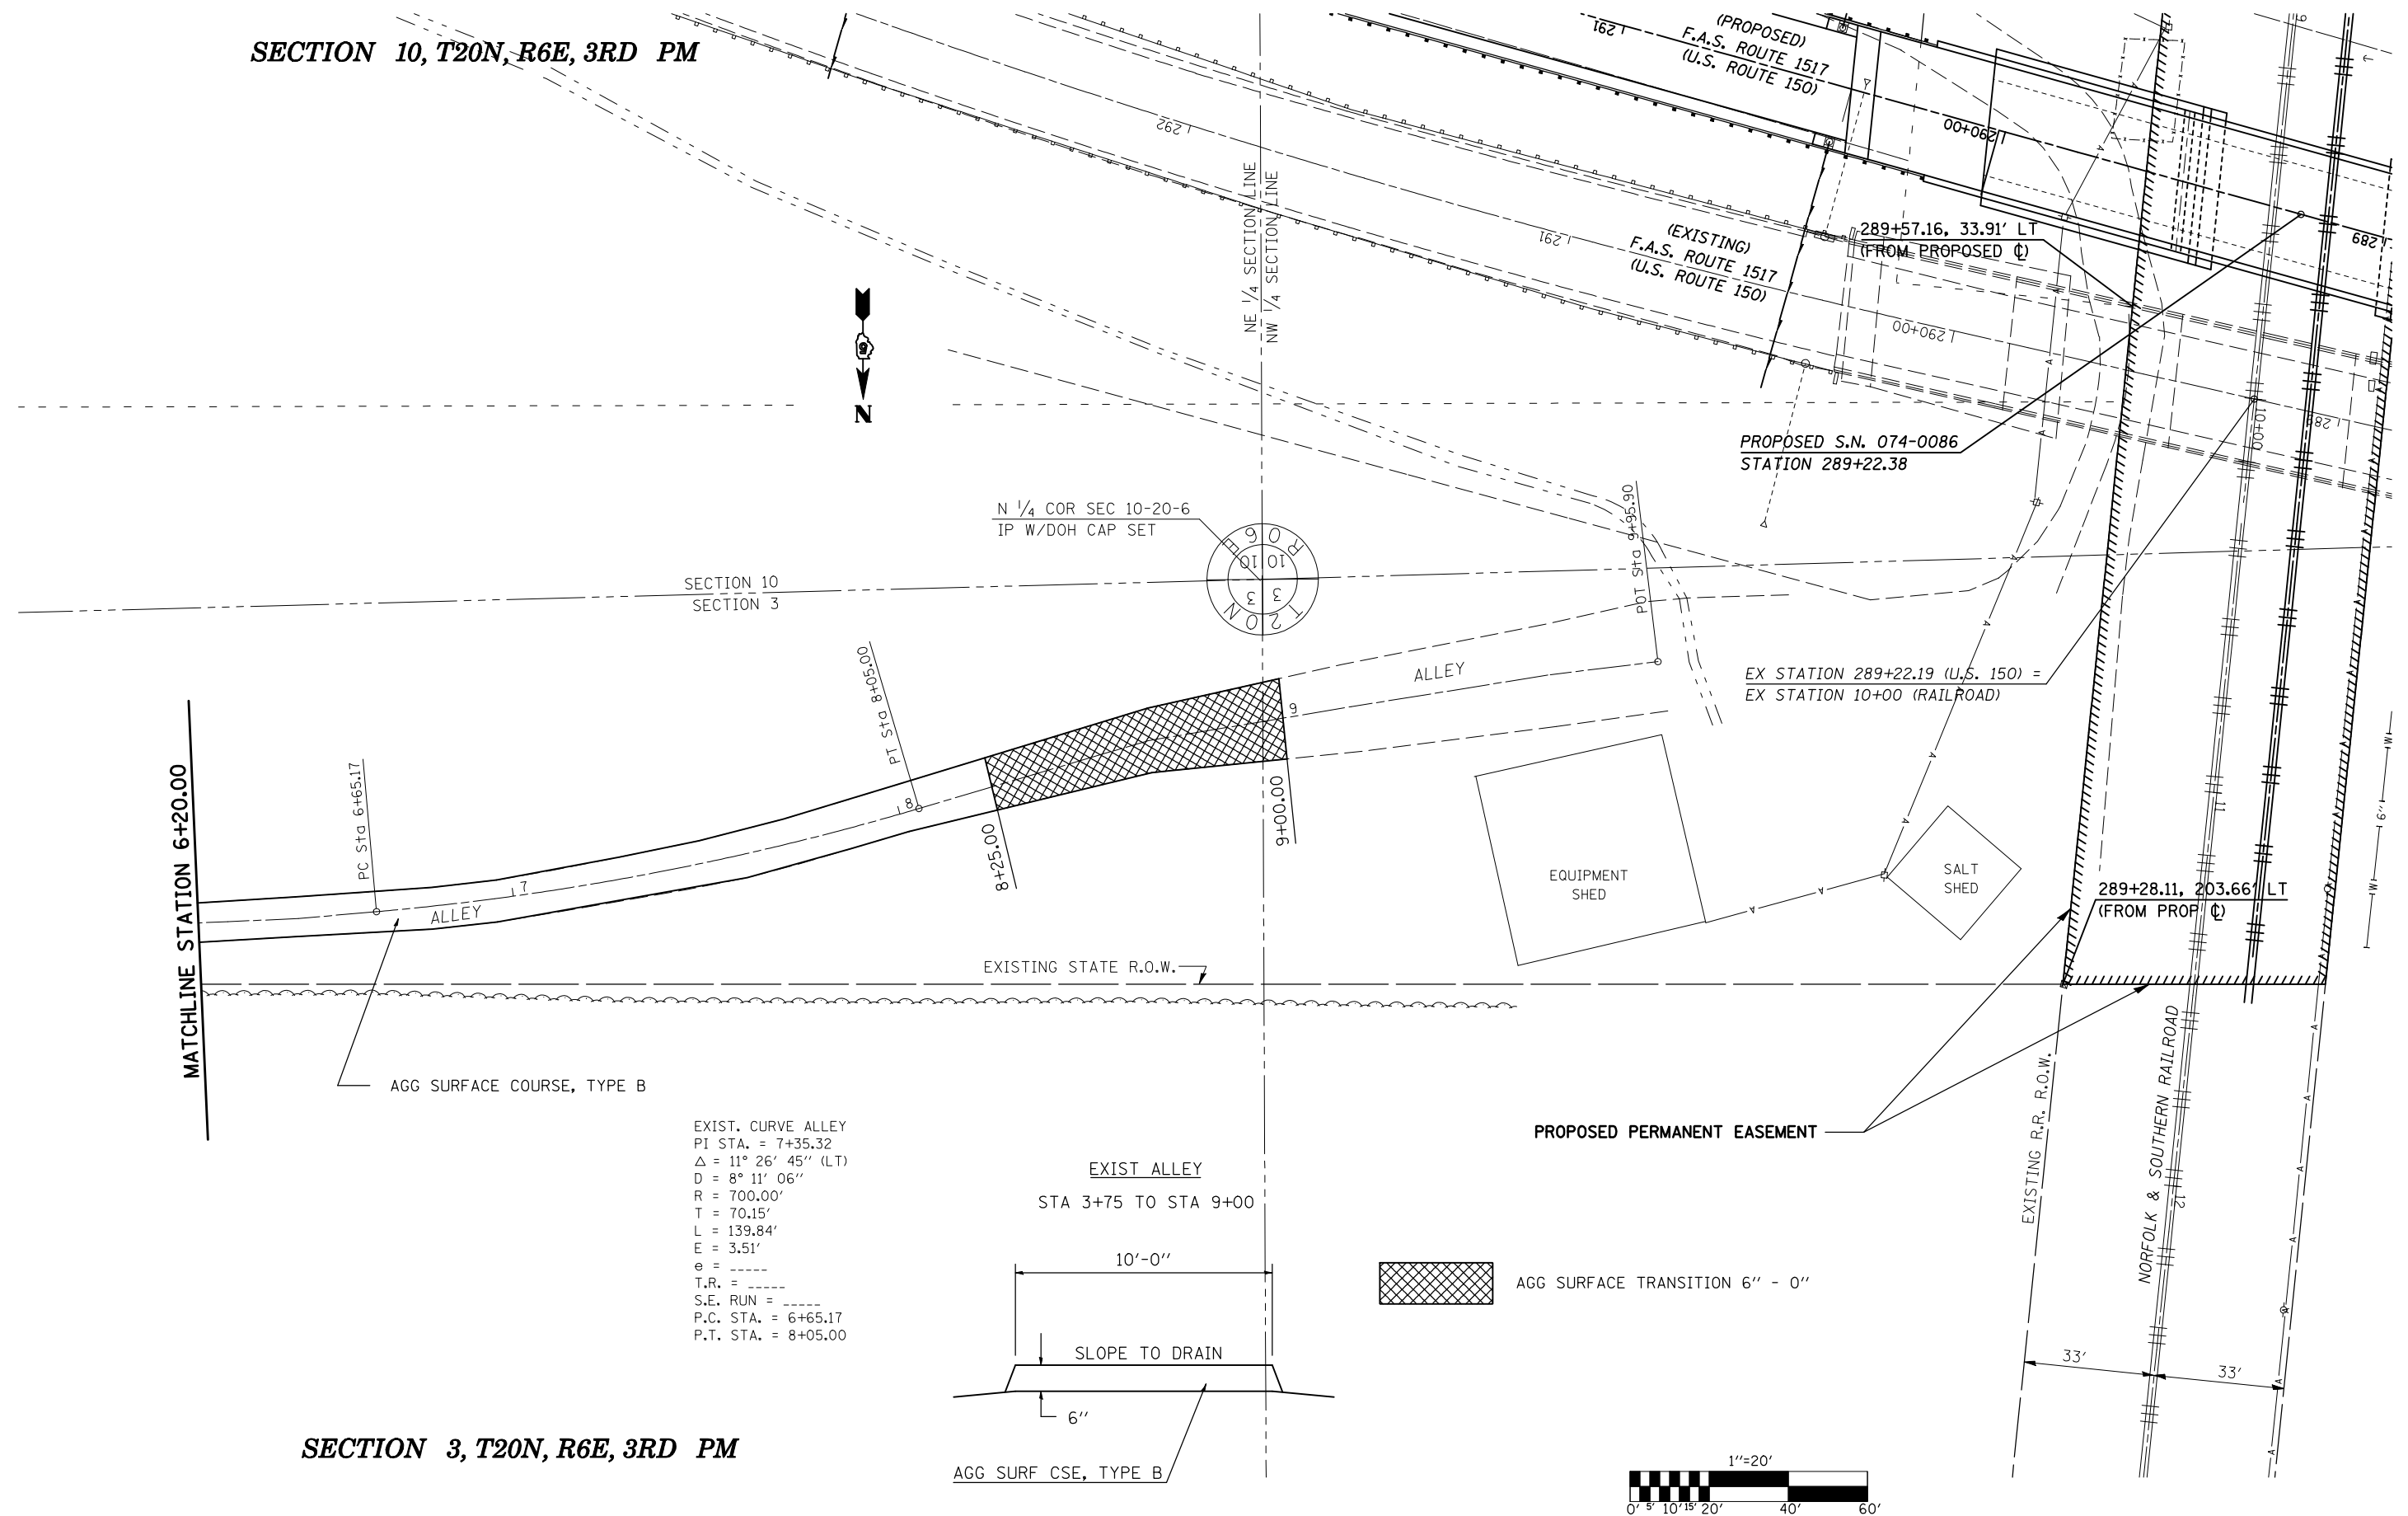

FILE NAME =	USER NAME = shererjm	DESIGNED - CMS	REVISED -
ct:\pw\work\PWIDOT\SHERERJM\dms86674\70888plansheets.dgn	DRAWN - JRP	REVISOR -	REVISED -
PLOT SCALE = 40.0000' / IN.	CHECKED -	REVISOR -	REVISED -
PLOT DATE = 10/13/2009	DATE - 04-07-2008	REVISOR -	REVISED -

STATE OF ILLINOIS  
DEPARTMENT OF TRANSPORTATION

PLAN ( ALLEY )

SCALE: 1" = 20' SHEET NO. 3 OF 4 SHEETS STA. 6+20.00 TO STA. 9+95.90

F.A.S. RTE.	SECTION	COUNTY	TOTAL SHEETS	SHEET NO.
1517	12VBR-1	PIATT	168	32
CONTRACT NO. 70388				
FED. ROAD DIST. NO. ILLINOIS FED. AID PROJECT				