


DETAIL NOTES:

SEE DETAIL FOR SHOULDER INLETS WITH CURB AND APPLICABLE PORTIONS OF HIGHWAY STANDARD 610001-04 FOR DETAILS ON TYPE 24 FRAME AND GRATE, PIPE DRAINS 12".

LOCATIONS AND DIMENSIONS FOR STONE RIP RAP, CLASS A3 MAY VARY AND BE ADJUSTED IN THE FIELD BY THE ENGINEER.


SEE SHEET 16 FOR LOCATIONS OF HMA SHOULDER CURB

SECTION 3, T20N, R6E, 3RD PM

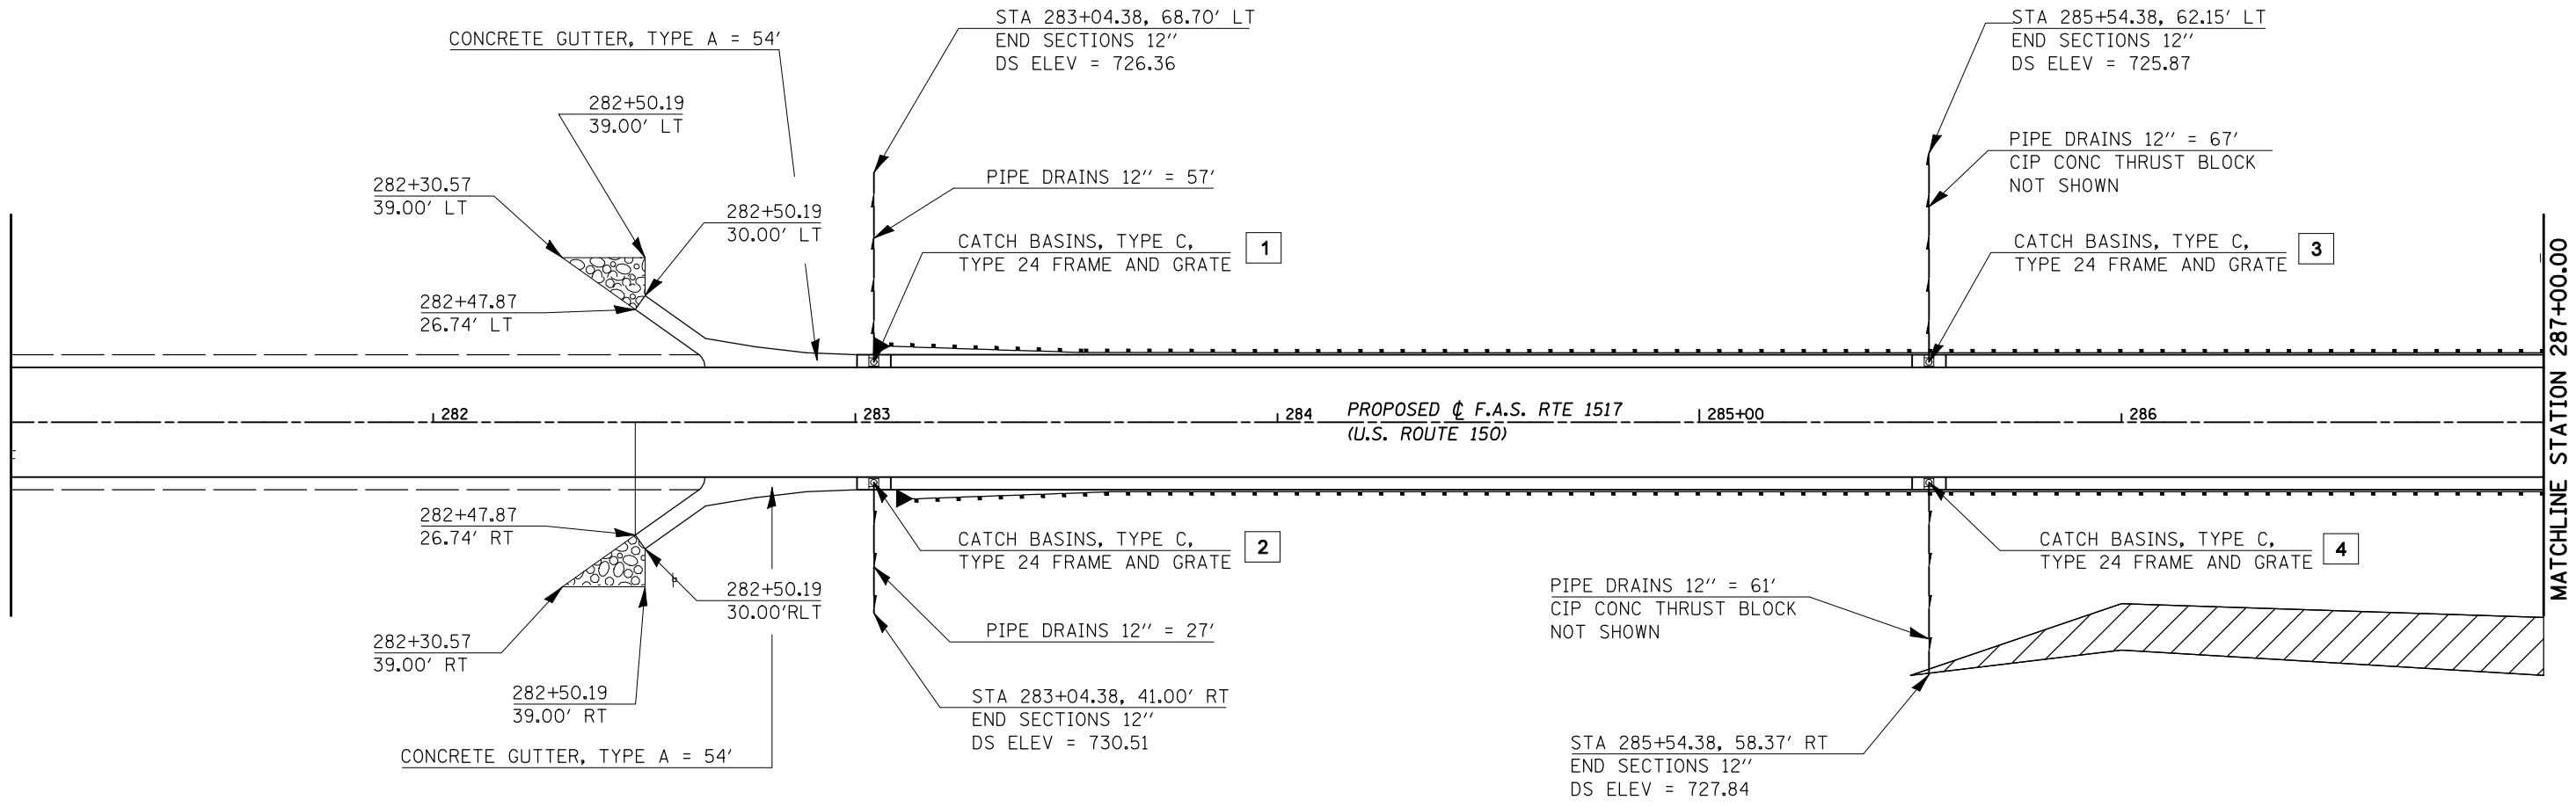

 STONE RIP RAP, CLASS A3

SECTION 10, T20N, R6E, 3RD PM

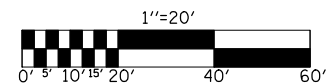

FILE NAME =	USER NAME = shererjm	DESIGNED - JMS	REVISED -	STATE OF ILLINOIS DEPARTMENT OF TRANSPORTATION	DRAINAGE DETAILS	F.A.S. RTE.	SECTION	COUNTY	TOTAL SHEETS	SHEET NO.
ct:\pw\work\PIWIDOT\SHERERJM\dms86674\0570388-sheet-Drainage.dgn	DRAWN - JMS	REVISED -	1517			12VBR-1	PIATT	168	69	
PLOT SCALE = 40.0000' / IN.	CHECKED -	REVISED -	CONTRACT NO. 70388							
PLOT DATE = 10/13/2009	DATE - 071409	REVISED -	ILLINOIS FED. AID PROJECT							
					SCALE: 1" = 20'	SHEET NO. 2 OF 4 SHEETS	STA. 281+00.00 TO STA. 287+00.00			