


DATE	
BY	
SURVEYED	
PLOTTED	
TEMPLATE	
AREAS	
CHECKED	
FINAL SURVEY	
NOTE BOOK	
NO.	

DATE	
BY	
SURVEYED	
PLOTTED	
TEMPLATE	
AREAS	
CHECKED	
ORIGINAL SURVEY	
NOTE BOOK	
NO.	

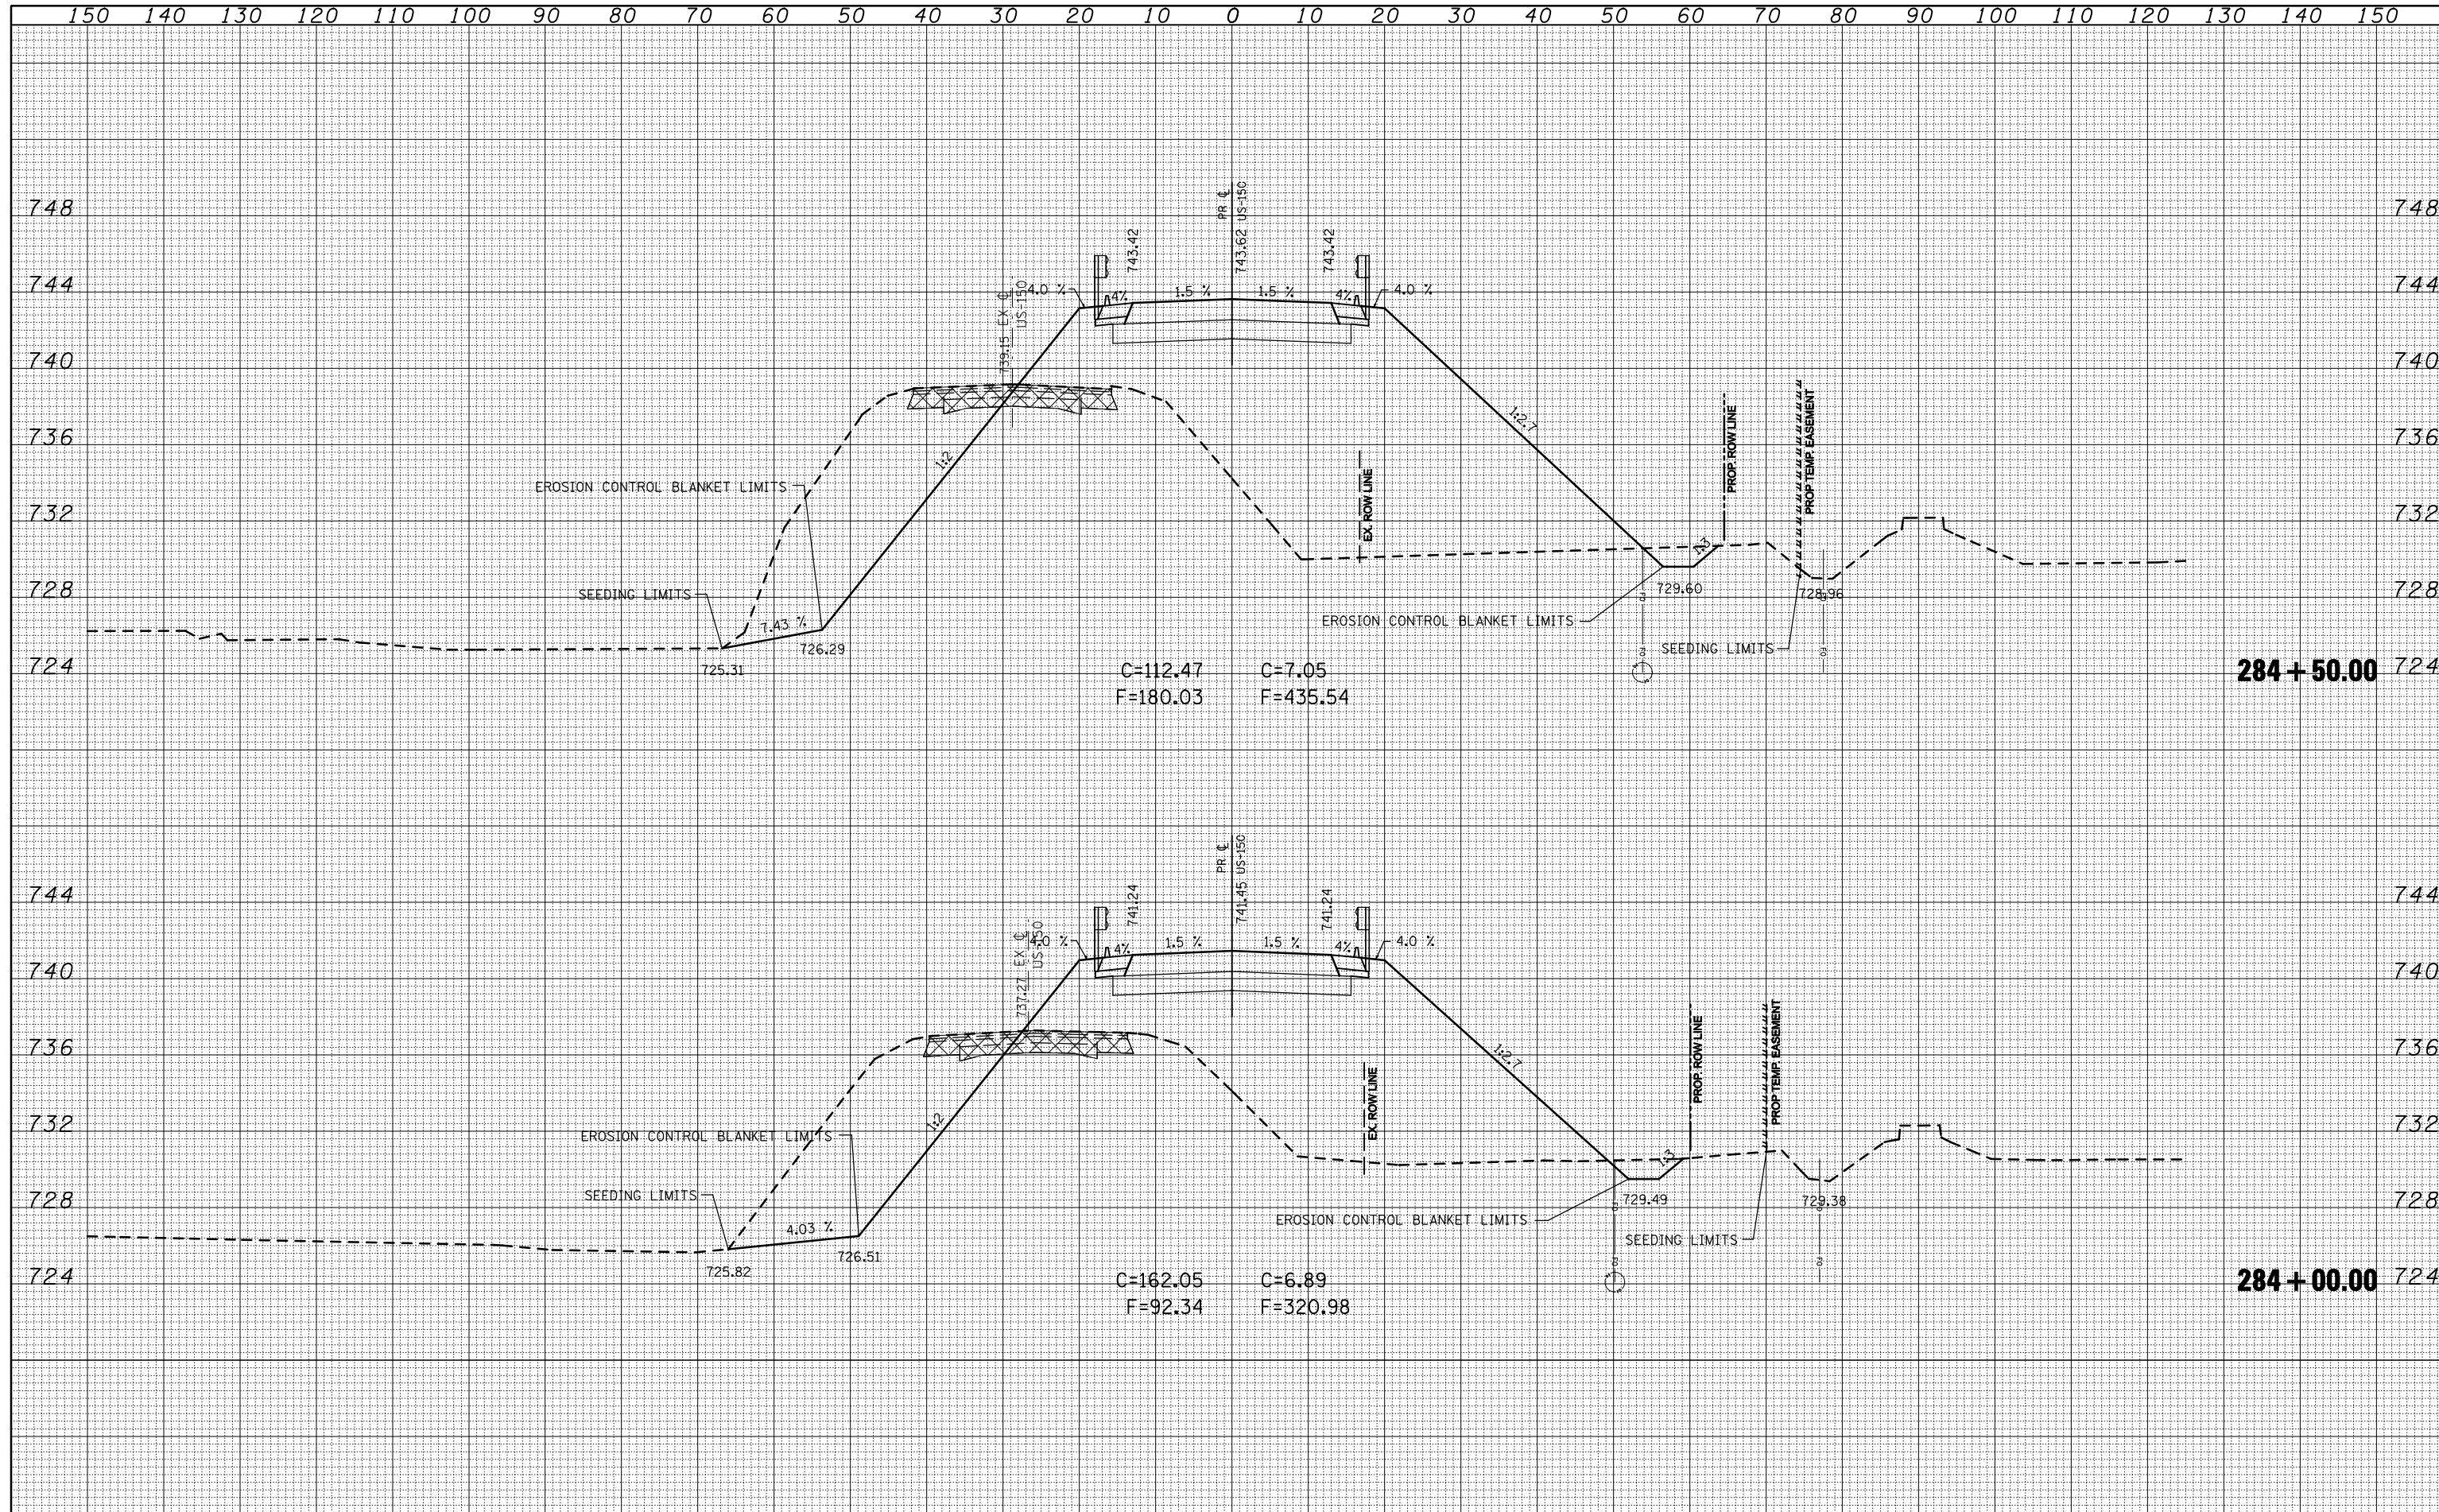

FILE NAME =	USER NAME = shererjm	DESIGNED -	REVISED -	STATE OF ILLINOIS DEPARTMENT OF TRANSPORTATION	US 150 CROSS-SECTIONS			F.A.S. RTE.	SECTION	COUNTY	TOTAL SHEETS	SHEET NO.
ca:\pwork\PIWIDOT\SHERERJM\dms86674\70388_x.s	sheets.dgn	DRAWN -	REVISED -					1517	12VBR-1	PIATT	168	119
PLOT SCALE = 20.0000' / IN.	CHECKED -	REVISED -	REVISED -		CONTRACT NO. 70388							
PLOT DATE = 10/13/2009	DATE -	REVISED -	REVISED -		SCALE:	SHEET NO. 8 OF 36 SHEETS	STA. 284+00.00 TO STA. 284+50.00	ILLINOIS FED. AID PROJECT				