


150 140 130 120 110 100 90 80 70 60 50 40 30 20 10 0 10 20 30 40 50 60 70 80 90 100 110 120 130 140 150

DATE	
BY	
SURVEYED	
PLOTTED	
TEMPLATE	
AREAS	
CHECKED	
NO.	

DATE	
BY	
SURVEYED	
PLOTTED	
TEMPLATE	
AREAS	
CHECKED	
NO.	

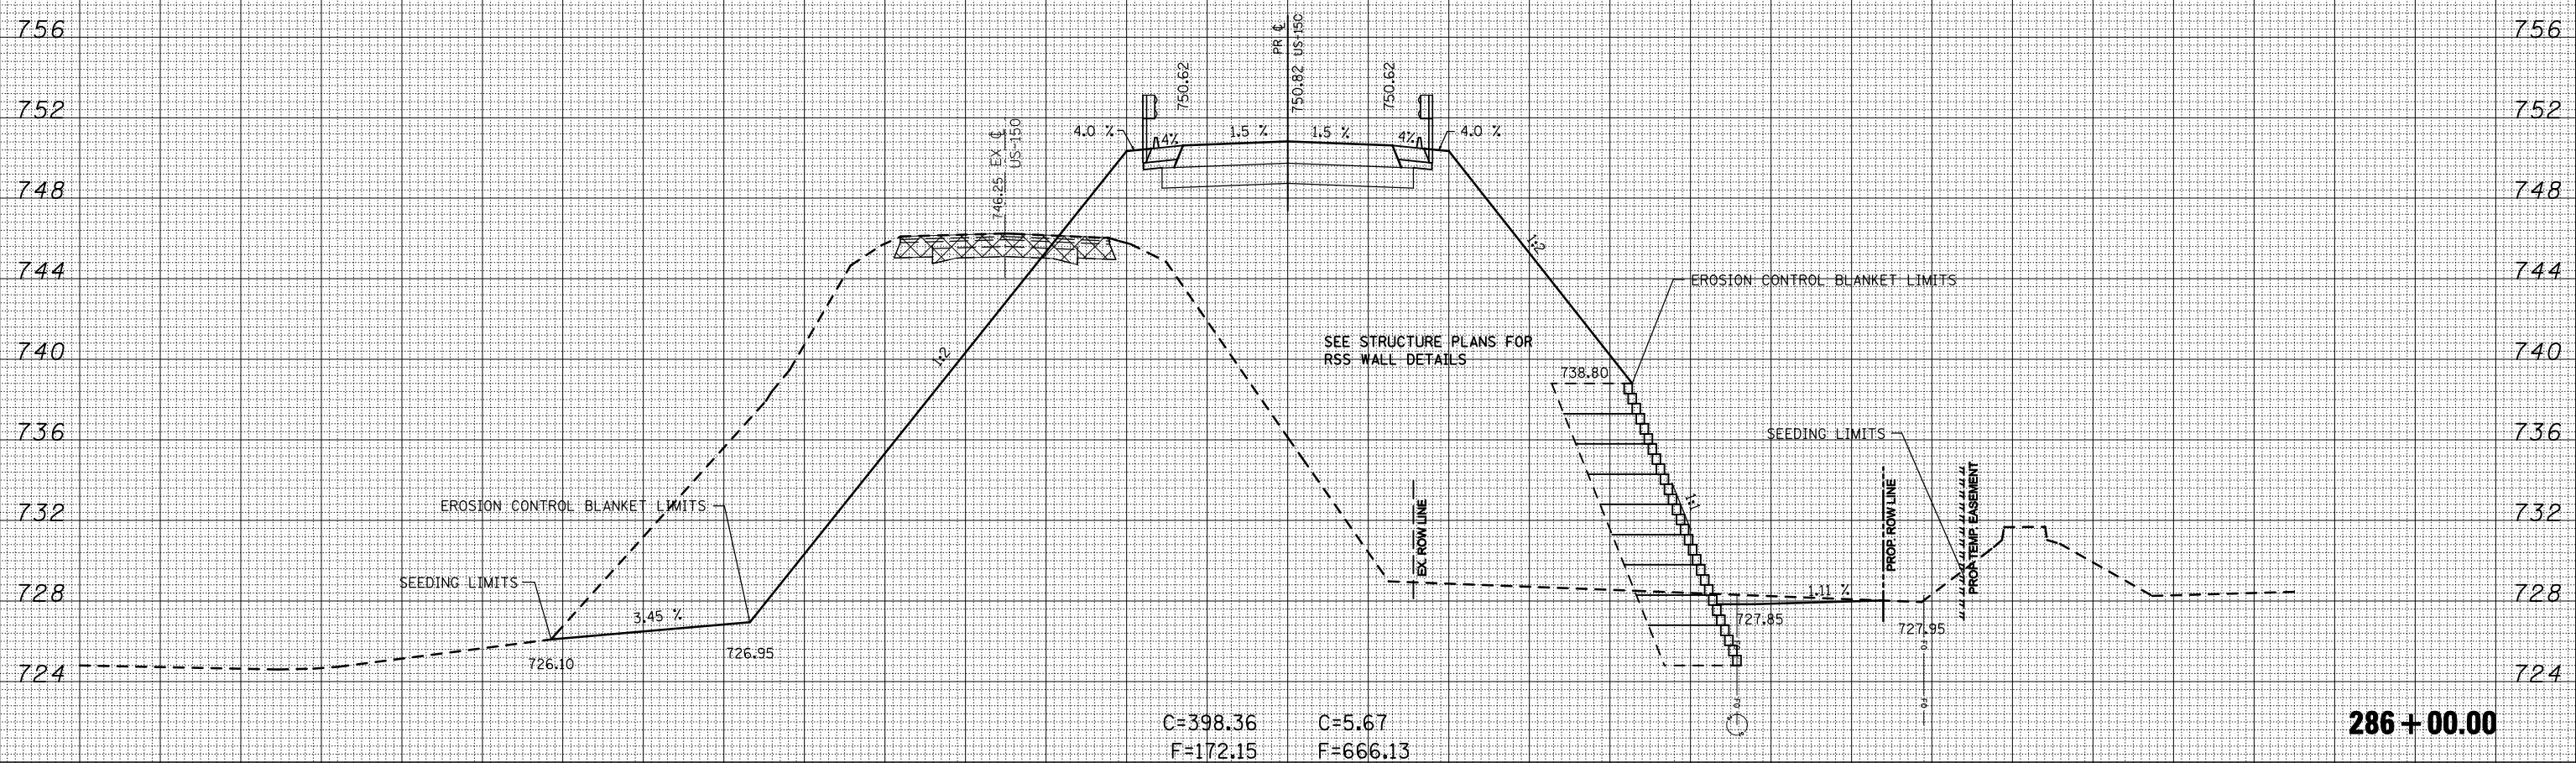

C=398.36 C=5.67
F=172.15 F=666.13

286+00.00

FILE NAME =	USER NAME = shererjm	DESIGNED -	REVISD -	<p align="center">STATE OF ILLINOIS DEPARTMENT OF TRANSPORTATION</p> <p align="center">US 150 CROSS-SECTIONS</p>	F.A.S. RTE.	SECTION	COUNTY	TOTAL SHEETS	SHEET NO.
ca:\pwork\PWIDOT\SHERERJM\dms86674\70388_xs.sheets.dgn		DRAWN -	REVISD -		1517	12VBR-1	PIATT	168	122
PLOT SCALE = 20.0000' / IN.		CHECKED -	REVISD -		CONTRACT NO. 70388				
PLOT DATE = 10/13/2009		DATE -	REVISD -		ILLINOIS FED. AID PROJECT				
				SCALE:	SHEET NO. 11 OF 36 SHEETS		STA. 286+00.00 TO STA. 286+00.00		