


150 140 130 120 110 100 90 80 70 60 50 40 30 20 10 0 10 20 30 40 50 60 70 80 90 100 110 120 130 140 150

| | | |
|--------------|---------------|------|
| FINAL SURVEY | SURVEYED | DATE |
| NOTE BOOK | PLOTTED | BY |
| NO. | TEMPLATE | |
| | AREAS CHECKED | |
| | AREAS CHECKED | |

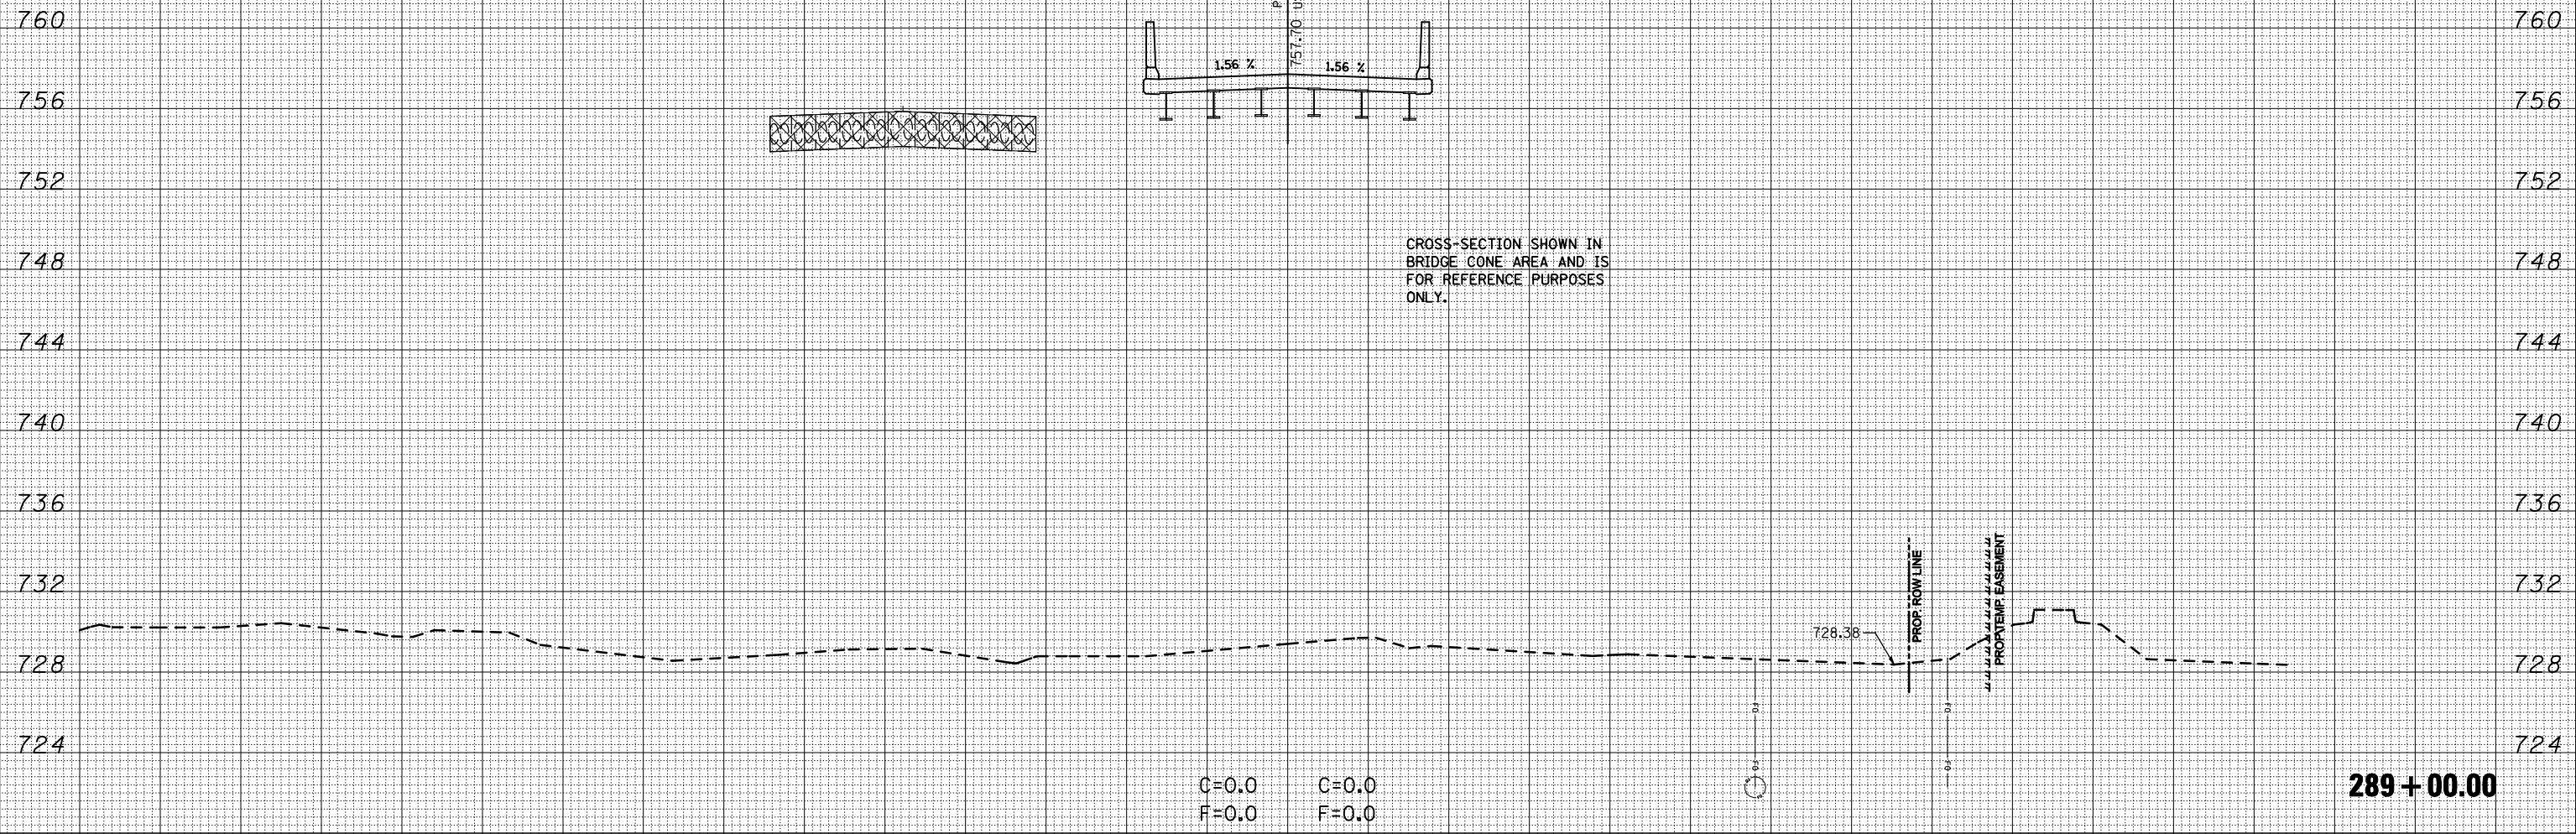

| | | |
|-----------------|---------------|------|
| ORIGINAL SURVEY | SURVEYED | DATE |
| NOTE BOOK | PLOTTED | BY |
| NO. | TEMPLATE | |
| | AREAS CHECKED | |
| | AREAS CHECKED | |

150 140 130 120 110 100 90 80 70 60 50 40 30 20 10 0 10 20 30 40 50 60 70 80 90 100 110 120 130 140 150

| | | | | | | | | | | | | |
|---|----------------------|------------|-----------|---|------------------------------|----------------|-------------------|---------------------------|---------|--------|--------------|-----------|
| FILE NAME = | USER NAME = shererjm | DESIGNED - | REVISED - | STATE OF ILLINOIS DEPARTMENT OF TRANSPORTATION | US 150 CROSS-SECTIONS | | | F.A.S. RTE. | SECTION | COUNTY | TOTAL SHEETS | SHEET NO. |
| ca:\pw\work\PIWIDOT\SHERERJM\dms86674\70388_xs_sheets.dgn | | DRAWN - | REVISED - | | | | | 1517 | 12VBR-1 | PIATT | 168 | 128 |
| PLOT SCALE = 20.0000' / IN. | | CHECKED - | REVISED - | | CONTRACT NO. 70388 | | | | | | | |
| PLOT DATE = 10/22/2009 | | DATE - | REVISED - | | | | | | | | | |
| | | | | SCALE: | SHEET NO. 17 OF 36 SHEETS | STA. 289+00.00 | TO STA. 289+00.00 | ILLINOIS FED. AID PROJECT | | | | |