


150 140 130 120 110 100 90 80 70 60 50 40 30 20 10 0 10 20 30 40 50 60 70 80 90 100 110 120 130 140 150

BY	DATE
FINAL SURVEY NO.	SURVEYED PLOTTED TEMPLATE AREAS CHECKED

BY	DATE
ORIGINAL SURVEY NO.	SURVEYED PLOTTED TEMPLATE AREAS CHECKED

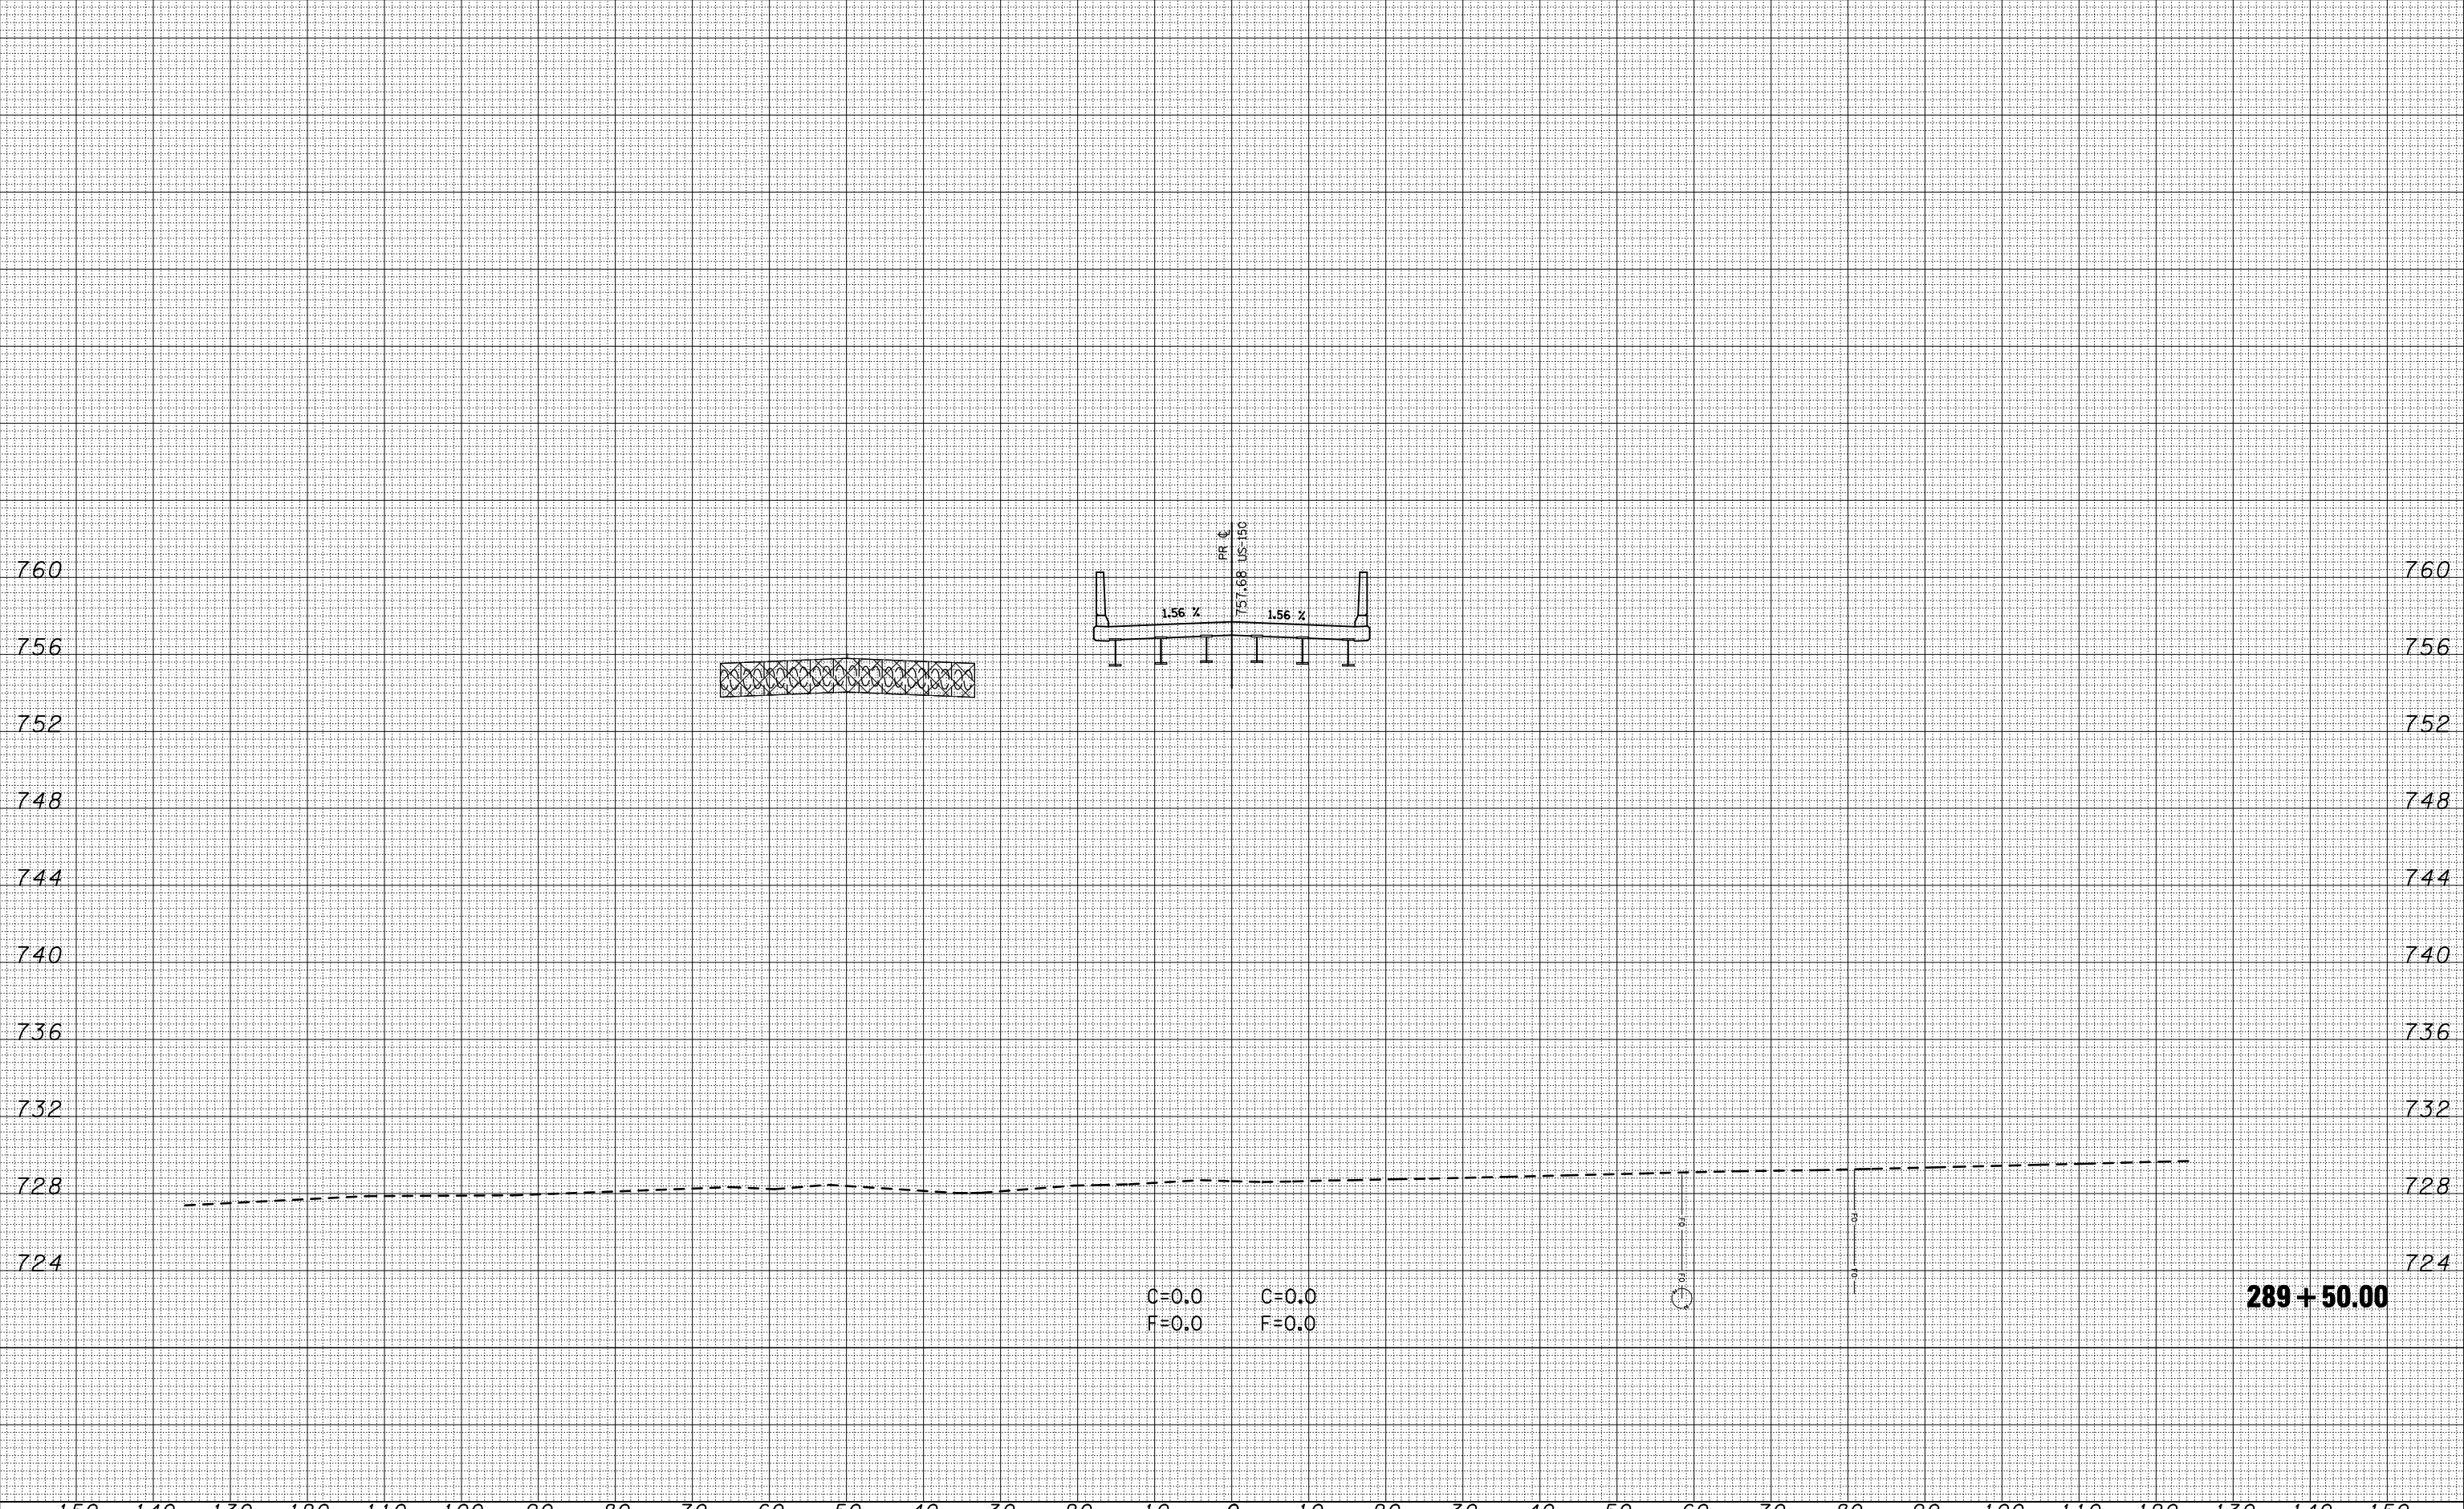

FILE NAME =	USER NAME = shererjm	DESIGNED -	REVISIED -	<p align="center">STATE OF ILLINOIS DEPARTMENT OF TRANSPORTATION</p> <p align="center">US 150 CROSS-SECTIONS</p>	F.A.S. RTE.	SECTION	COUNTY	TOTAL SHEETS	SHEET NO.
ca:\pw\work\PWIDOT\SHERERJM\dms86674\70388_x.s		DRAWN -	REVISIED -		1517	12VBR-1	PIATT	168	129
		CHECKED -	REVISIED -		CONTRACT NO. 70388				
		DATE -	REVISIED -		ILLINOIS FED. AID PROJECT				
PLOT SCALE = 20.0000' / IN.				SCALE:	SHEET NO. 18 OF 36 SHEETS		STA. 289+50.00 TO STA. 289+50.00		
PLOT DATE = 10/13/2009									

289+50.00