


DATE	
BY	
FINAL SURVEY NO.	
SURVEYED PLOTTED TEMPLATE AREAS CHECKED	
NOTE BOOK NO.	
AREAS CHECKED	

DATE	
BY	
ORIGINAL SURVEY NO.	
SURVEYED PLOTTED TEMPLATE AREAS CHECKED	
NOTE BOOK NO.	
AREAS CHECKED	

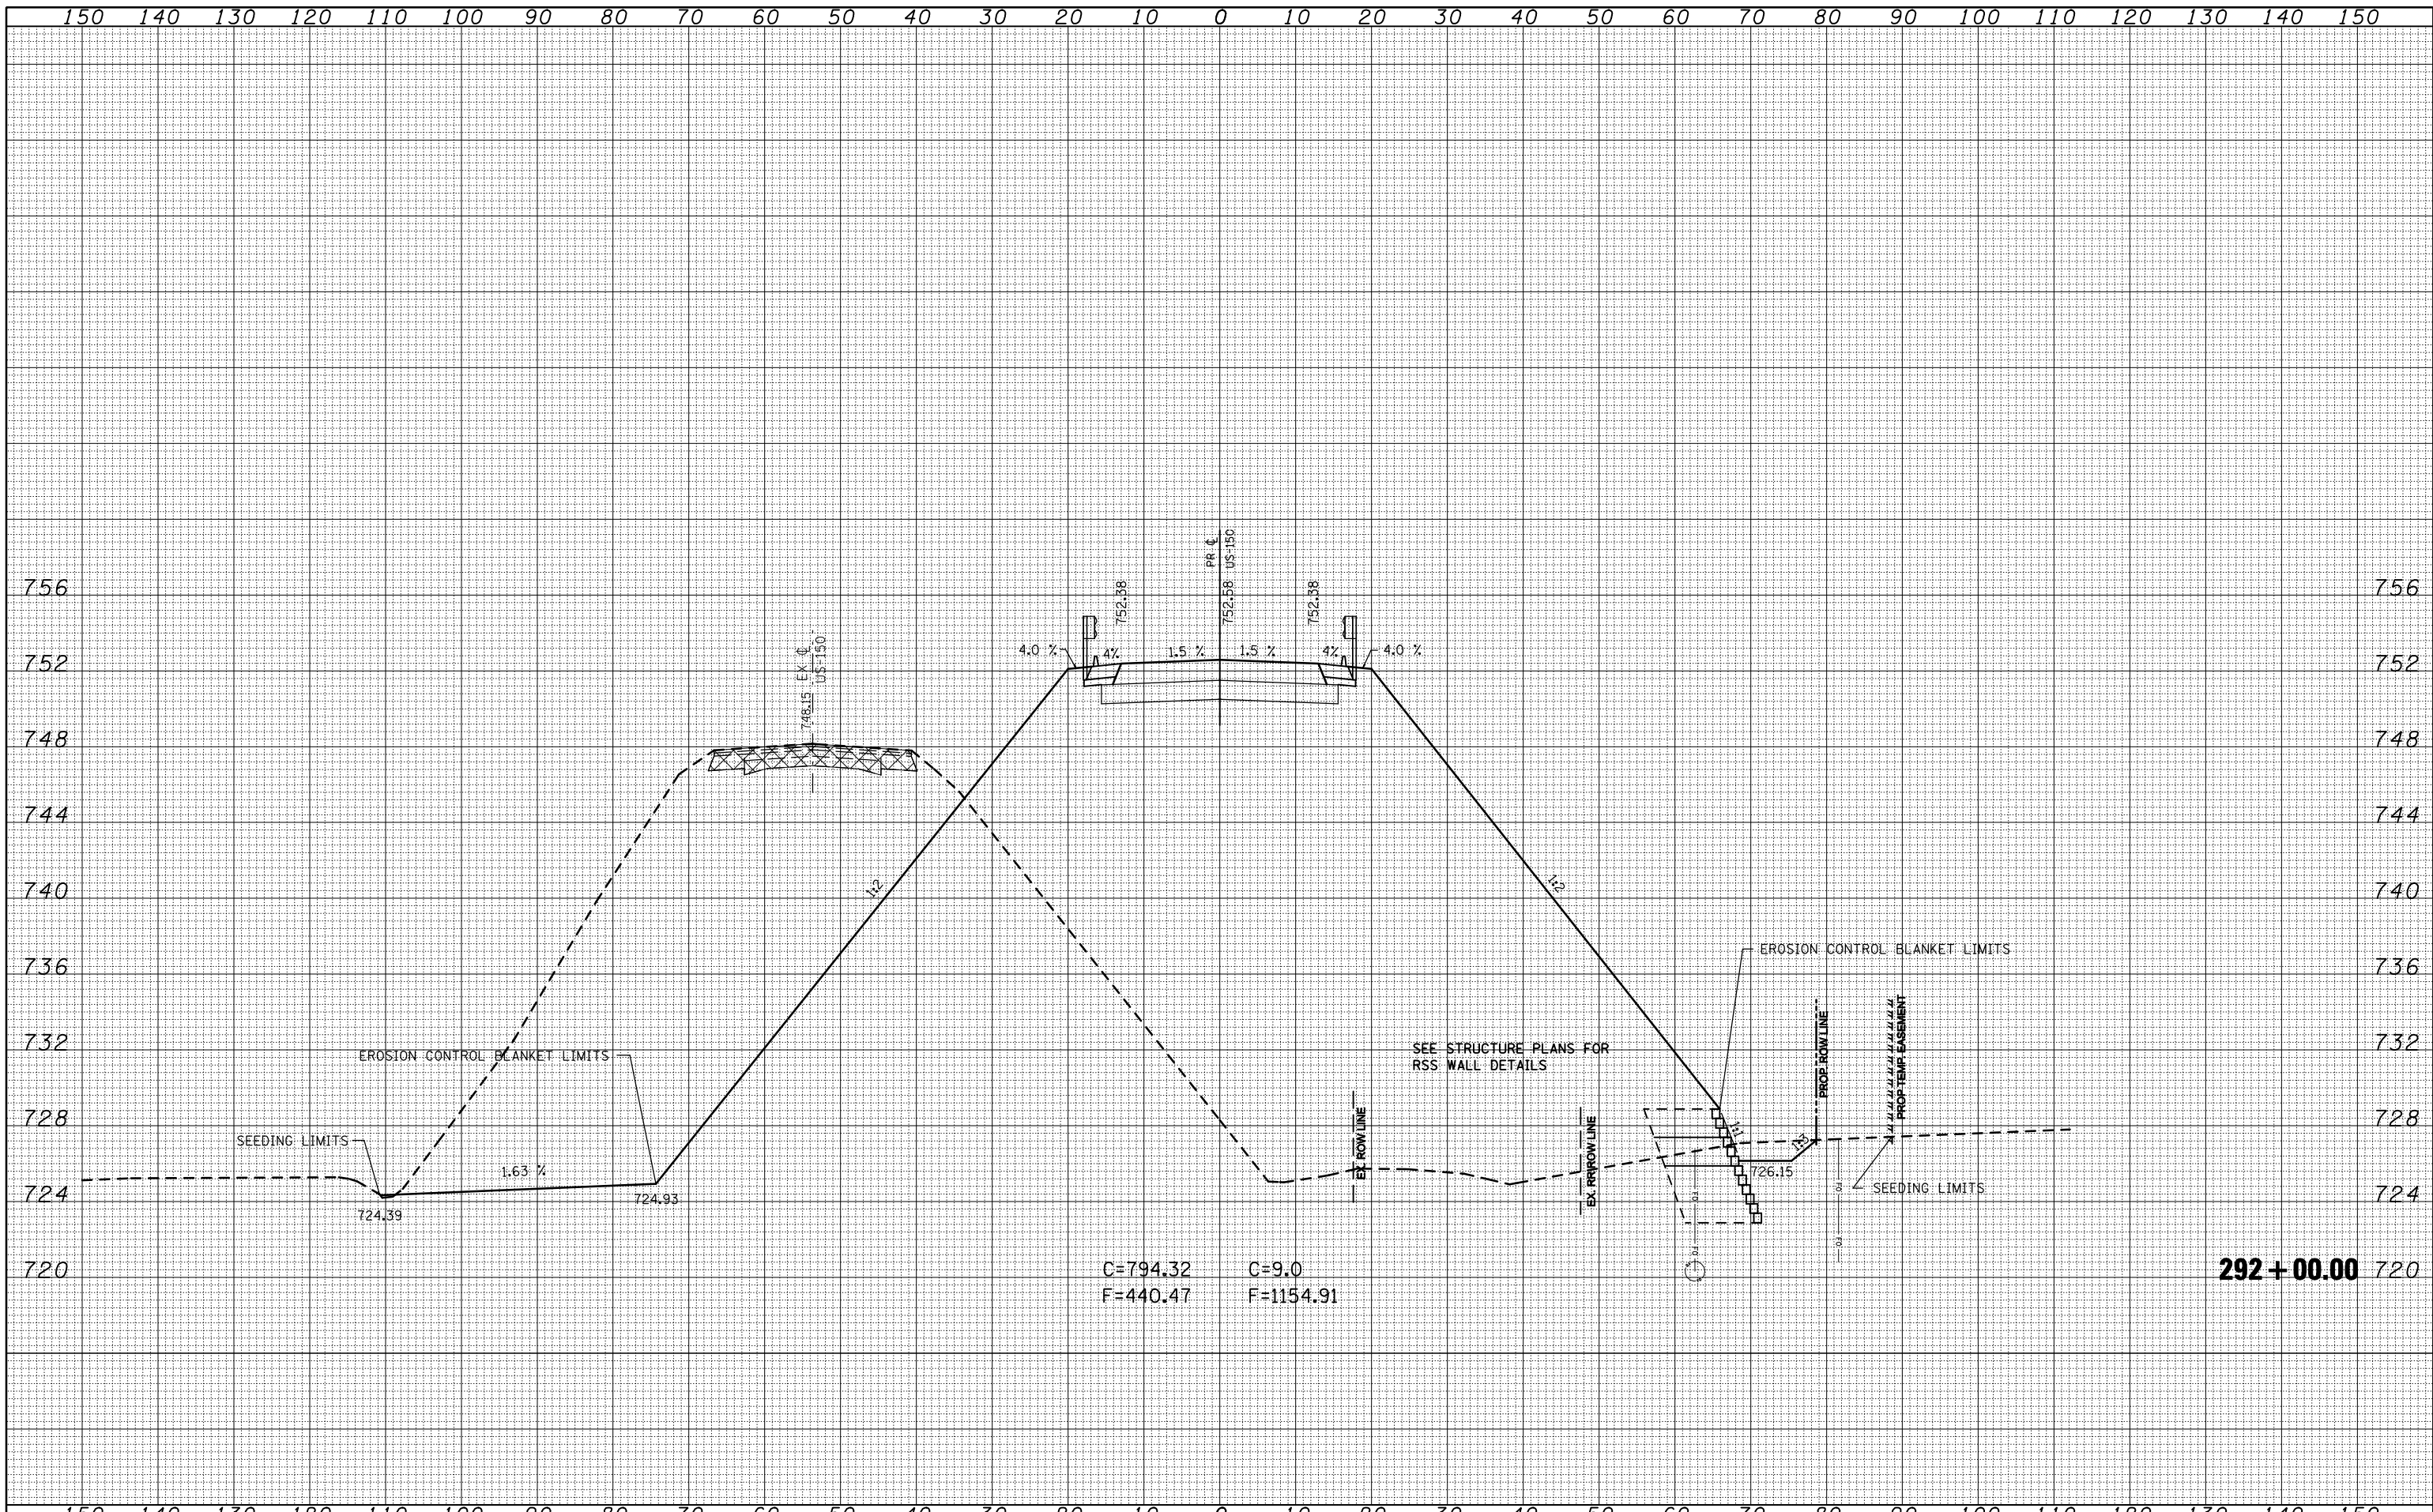

FILE NAME =  
 c:\pwork\PWIDOT\SHERERJM\dms86674\70388\_x.s

USER NAME = shererjm	DESIGNED -	REVISD -
DESIGNED -	DRAWN -	REVISD -
DRAWN -	CHECKED -	REVISD -
CHECKED -	DATE -	REVISD -
DATE -		

REVISD -	REVISD -
REVISD -	REVISD -
REVISD -	REVISD -

**STATE OF ILLINOIS  
 DEPARTMENT OF TRANSPORTATION**

**US 150 CROSS-SECTIONS**  
 SCALE: SHEET NO. 23 OF 36 SHEETS STA. 292+00.00 TO STA. 292+00.00

F.A.S. RTE. 1517	SECTION 12VBR-1	COUNTY PIATT	TOTAL SHEETS 168	SHEET NO. 134
CONTRACT NO. 70388				ILLINOIS FED. AID PROJECT

**292 + 00.00**