


DATE	
BY	
SURVEYED	
PLOTTED	
TEMPLATE	
AREAS	
CHECKED	
NO.	

DATE	
BY	
SURVEYED	
PLOTTED	
TEMPLATE	
AREAS	
CHECKED	
NO.	

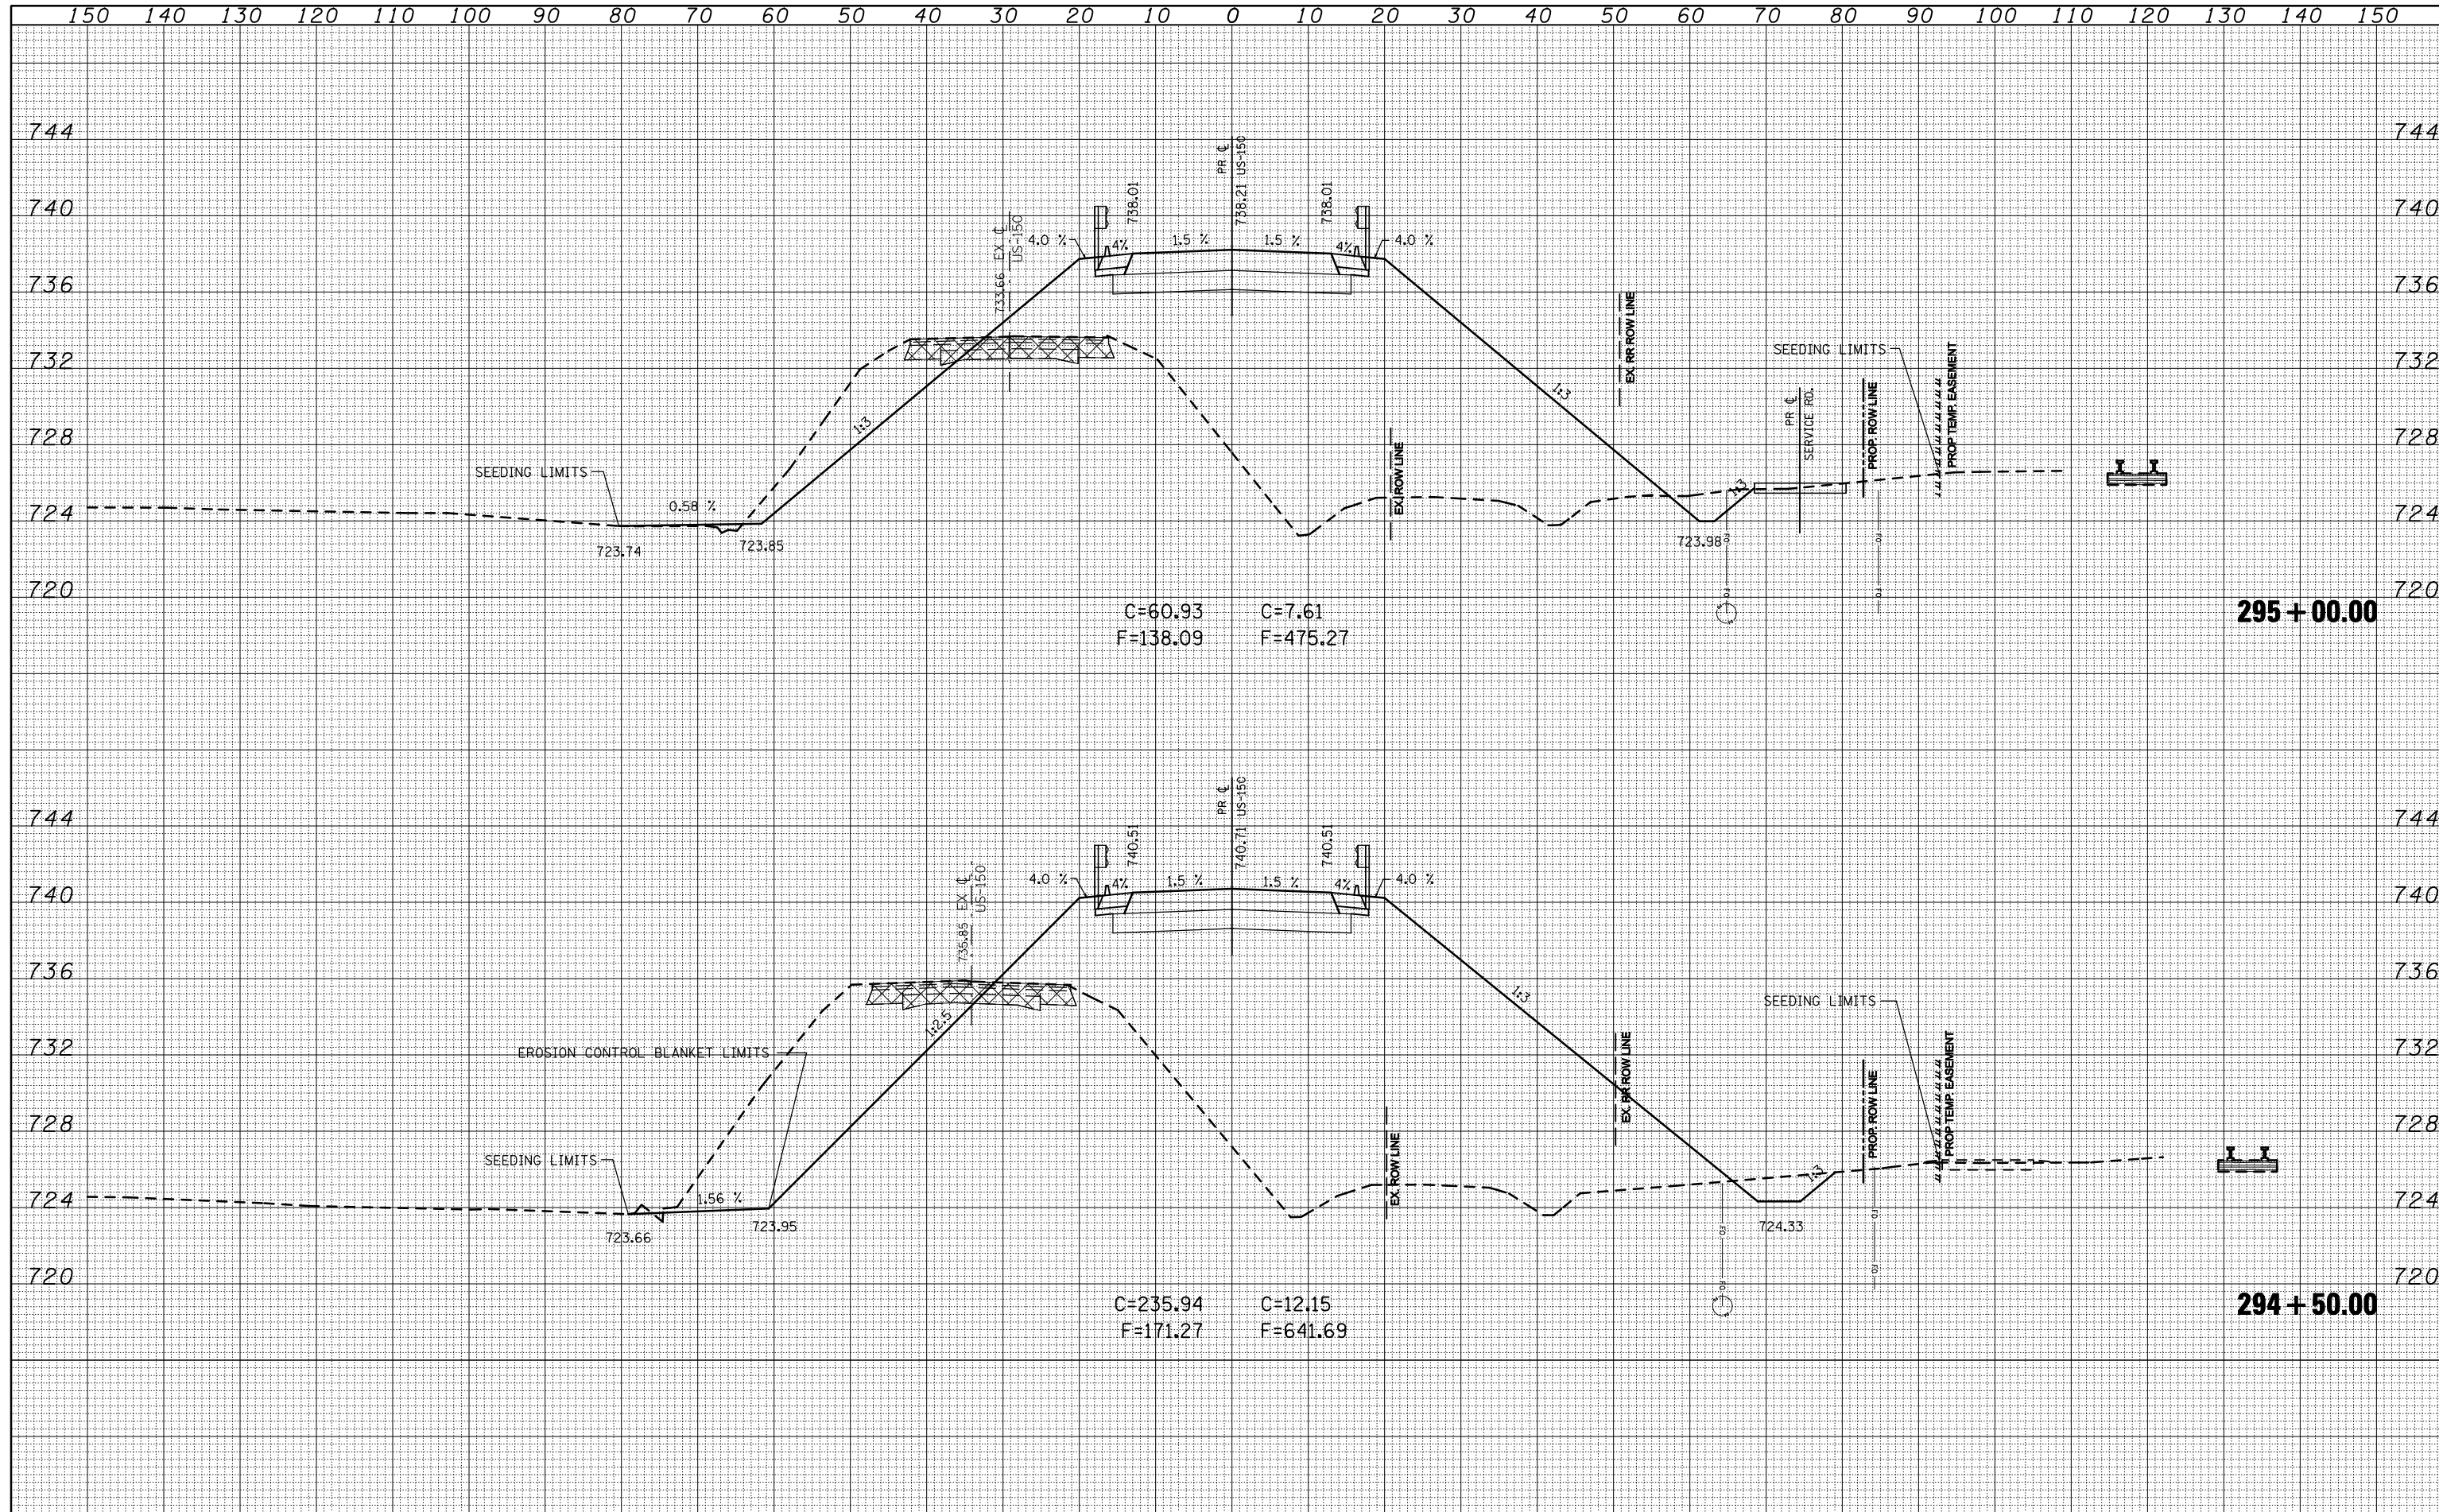

FILE NAME =	USER NAME = shererjm	DESIGNED -	REVISED -
ca:\pw\work\PIWIDOT\SHERERJM\dms86674\70388_xs_sheets.dgn		DRAWN -	REVISED -
		CHECKED -	REVISED -
		DATE -	REVISED -

STATE OF ILLINOIS
DEPARTMENT OF TRANSPORTATION

US 150 CROSS-SECTIONS

SCALE: SHEET NO. 28 OF 36 SHEETS STA. 294+50.00 TO STA. 295+00.00

F.A.S. RTE.	SECTION	COUNTY	TOTAL SHEETS	SHEET NO.
1517	12VBR-1	PIATT	168	139
CONTRACT NO. 70388				
ILLINOIS FED. AID PROJECT				