
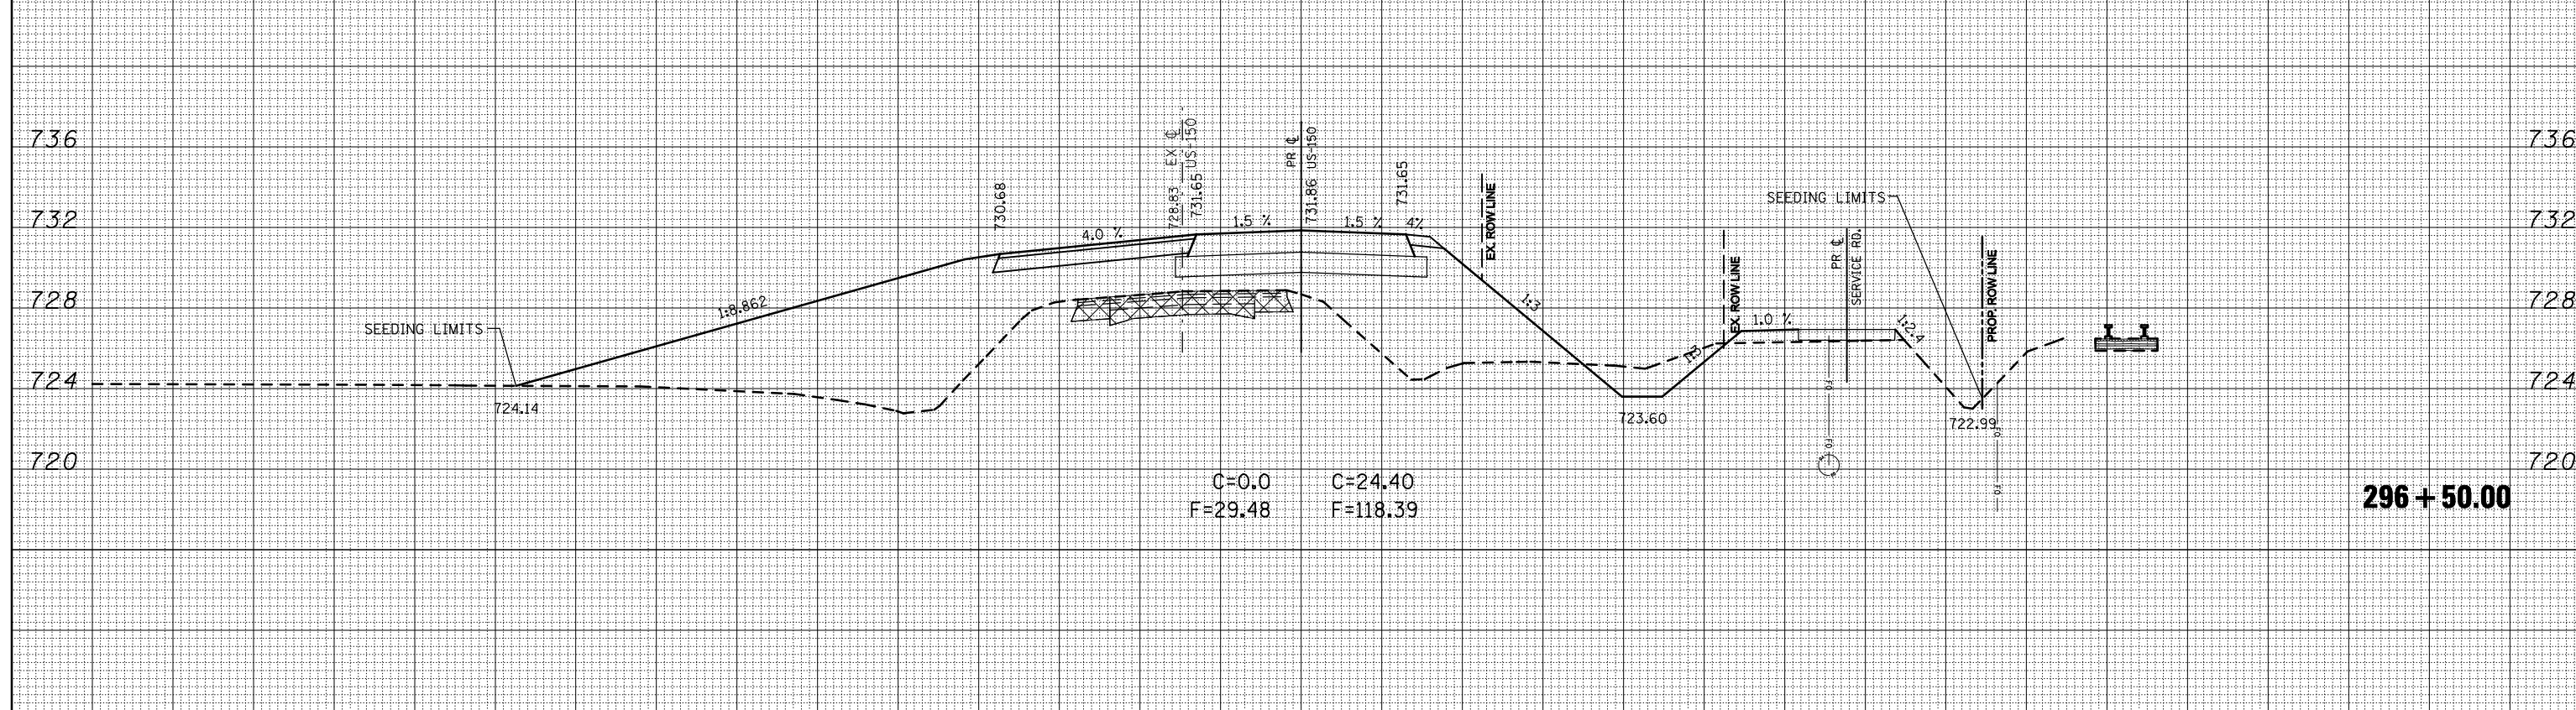


DATE	
BY	
SURVEYED	
PLOTTED	
TEMPLATE	
NOTE BOOK	
AREAS CHECKED	
NO.	

DATE	
BY	
SURVEYED	
PLOTTED	
TEMPLATE	
NOTE BOOK	
AREAS CHECKED	
NO.	

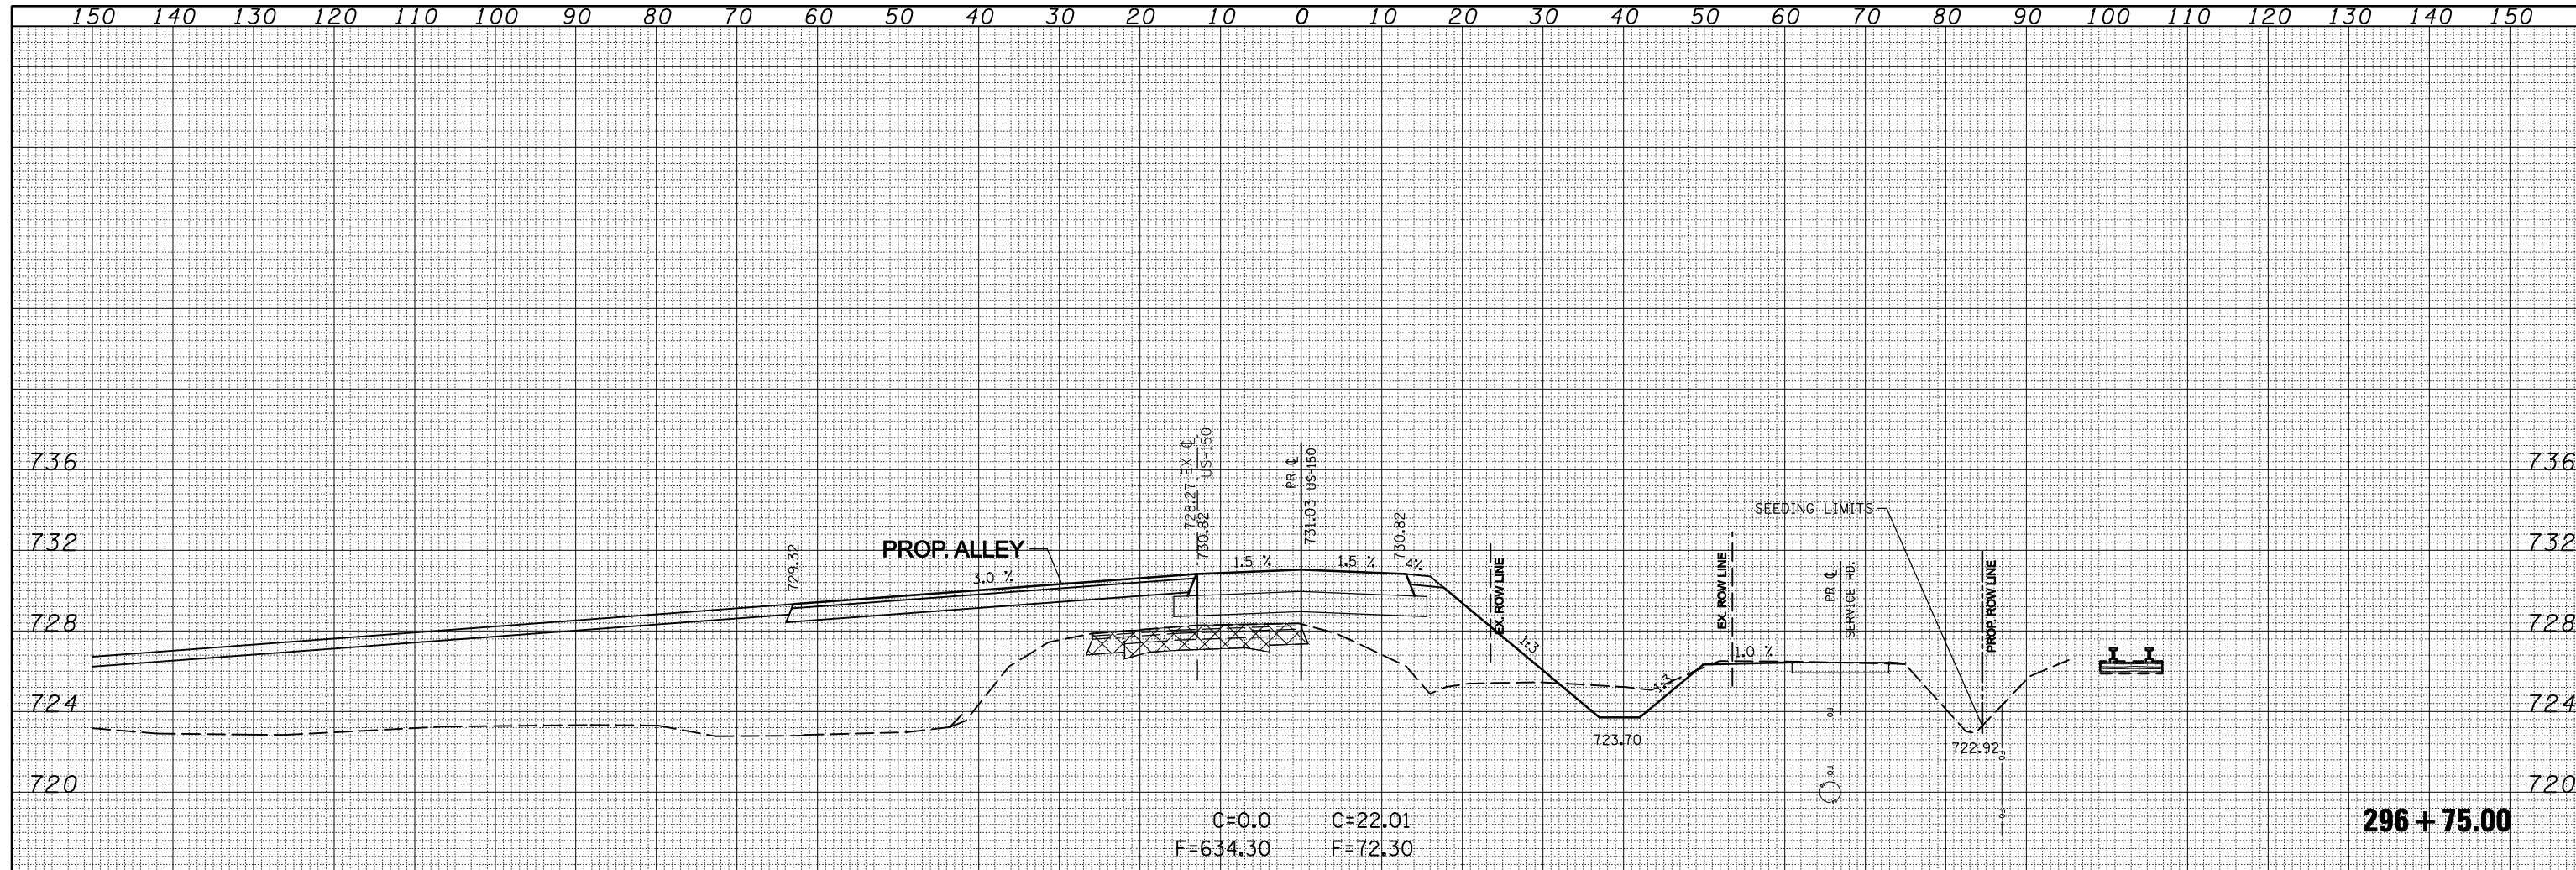

FILE NAME =	USER NAME = shererjm	DESIGNED -	REVISED -	STATE OF ILLINOIS DEPARTMENT OF TRANSPORTATION	US 150 CROSS-SECTIONS		F.A.S. RTE.	SECTION	COUNTY	TOTAL SHEETS	SHEET NO.
ca:\pwork\PWIDOT\SHERERJM\dms86674\70388_xs_sheets.dgn	PLOT SCALE = 20.0000' / IN.	DRAWN -	REVISED -				1517	12VBR-1	PIATT	168	141
PLOT DATE = 10/13/2009	DATE -	CHECKED -	REVISED -				CONTRACT NO. 70388				
		DATE -	REVISED -				ILLINOIS FED. AID PROJECT				