


DATE	
BY	
SURVEYED	
PLOTTED	
TEMPLATE	
AREAS	
CHECKED	

DATE	
BY	
SURVEYED	
PLOTTED	
TEMPLATE	
AREAS	
CHECKED	

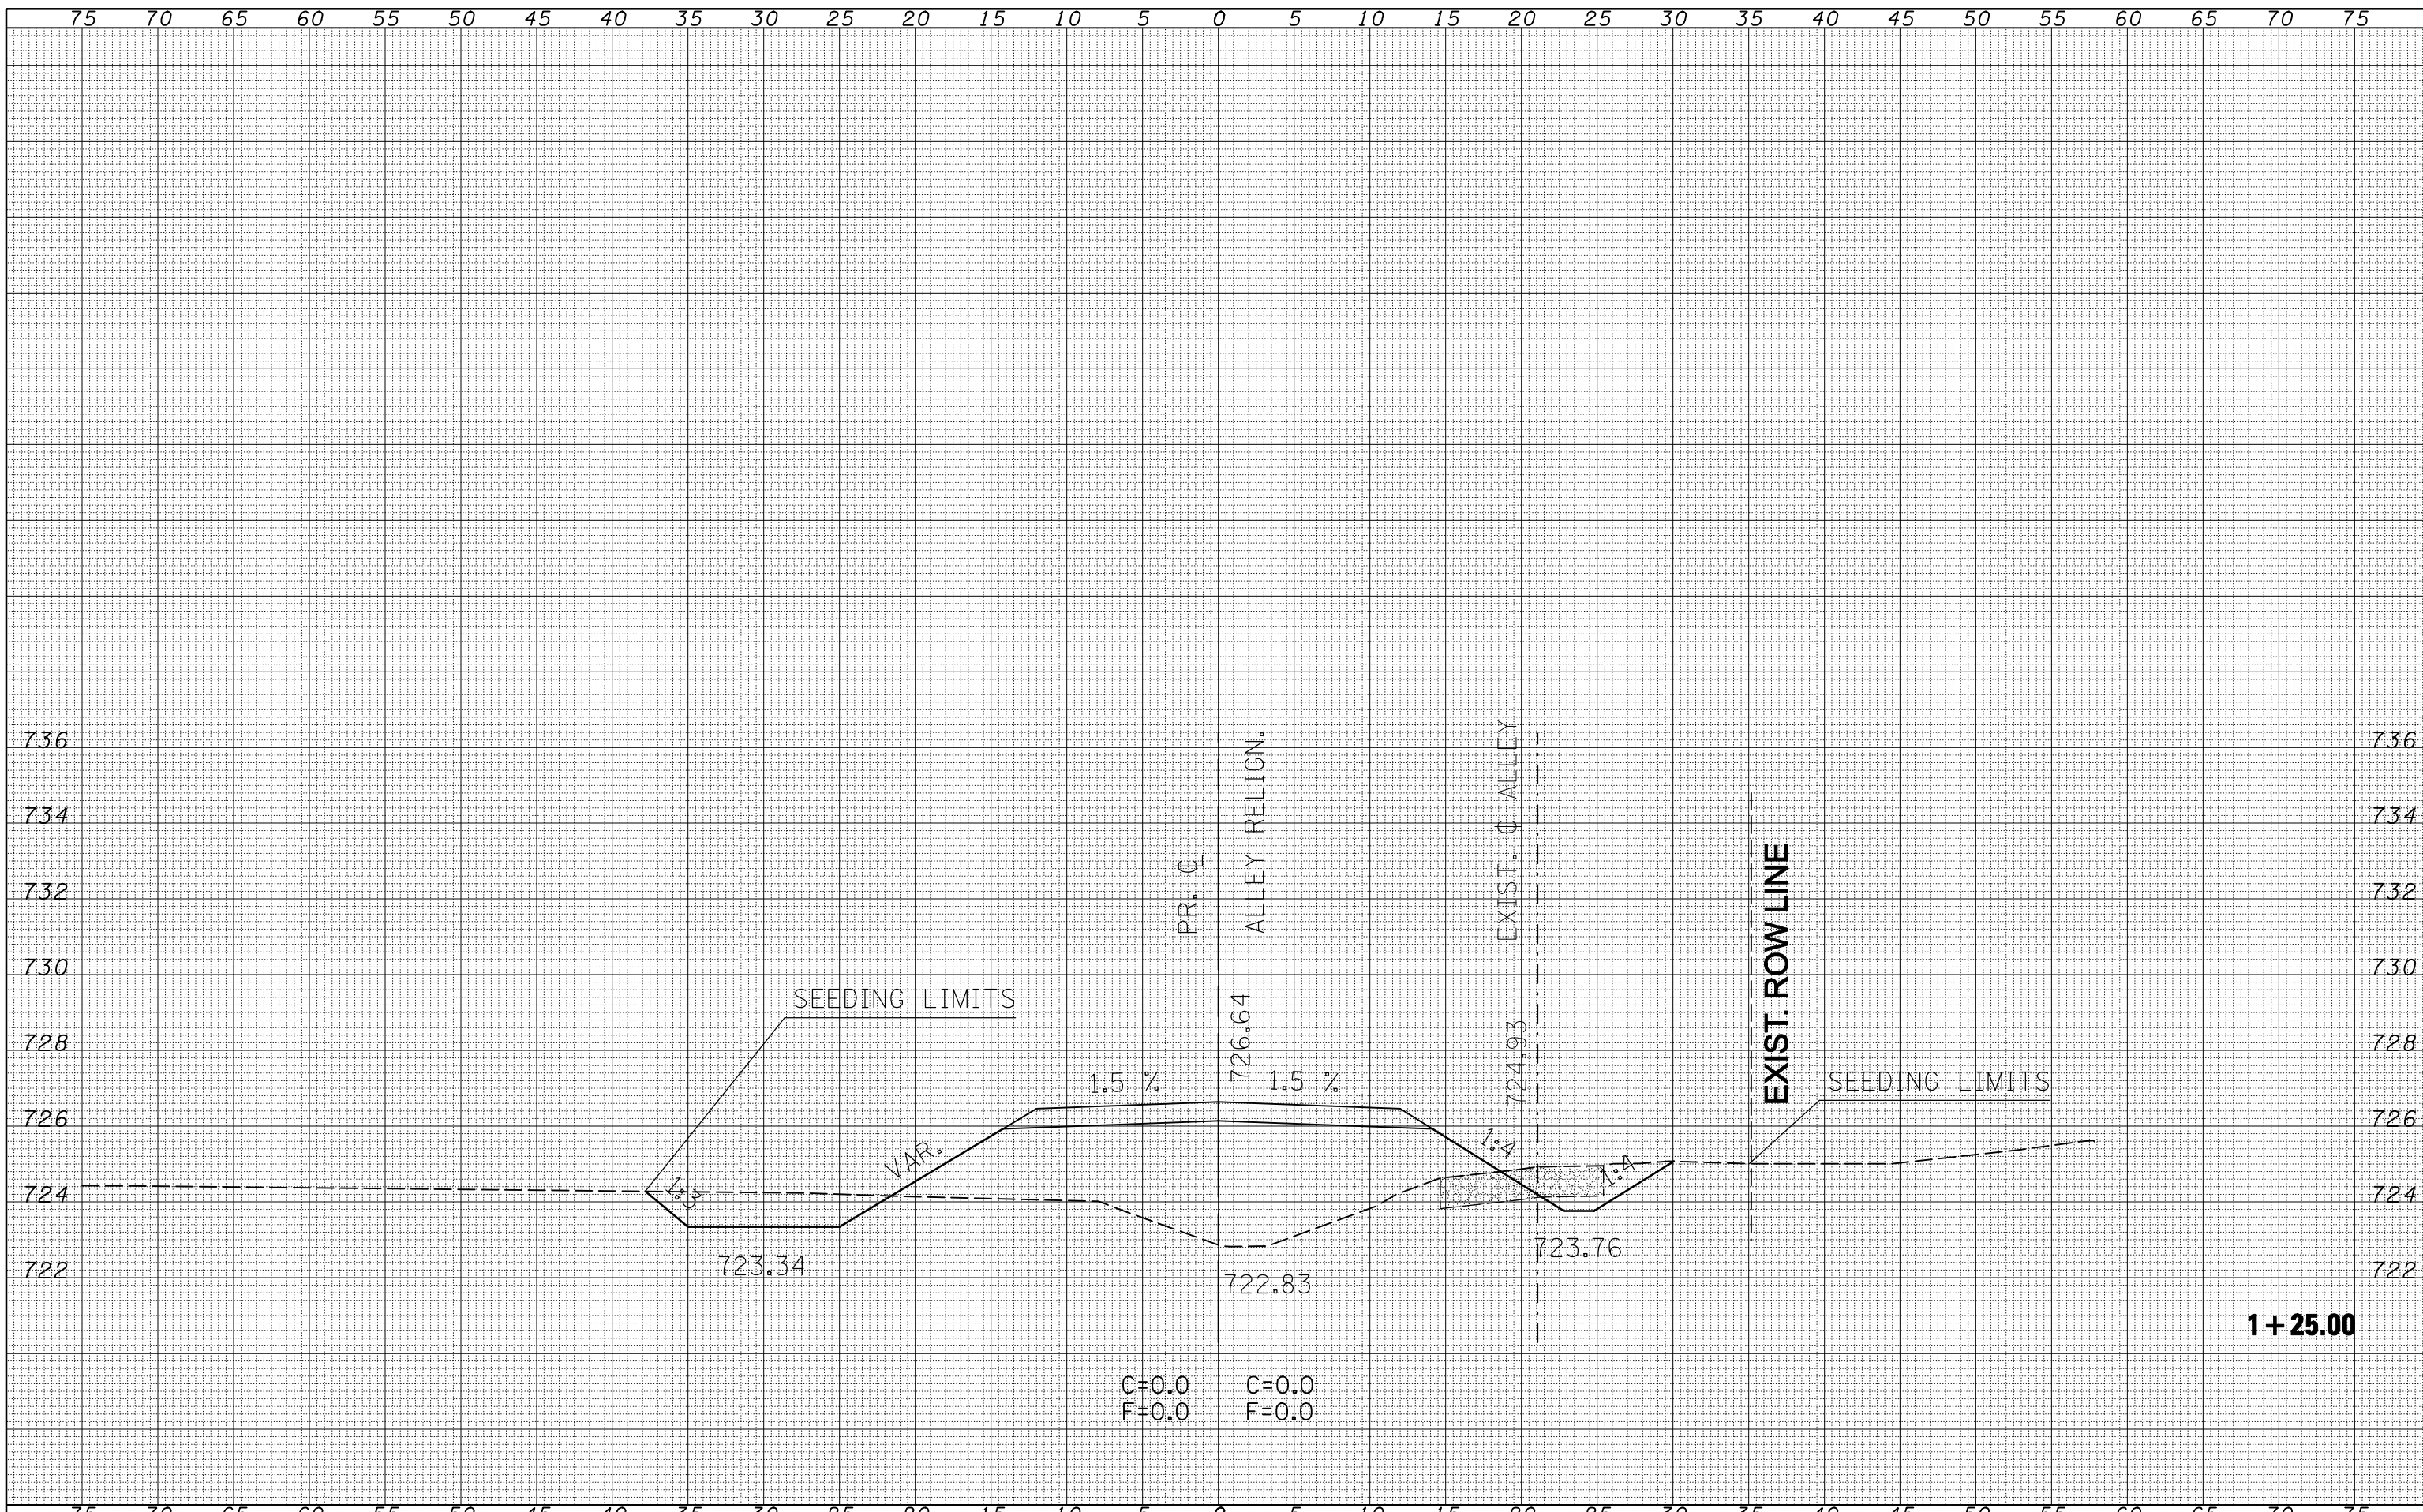

FILE NAME =
 c:\pwwork\PIWIDOT\SHERERJM\dms86674\0570388-sh-1-pr-alley.xsdgn

USER NAME = shererjm	DESIGNED -	REVISED -
	DRAWN -	REVISED -
PLOT SCALE = 10.0000' / IN.	CHECKED -	REVISED -
PLOT DATE = 10/13/2009	DATE -	REVISED -

	REVISED -
	REVISED -
	REVISED -

STATE OF ILLINOIS
 DEPARTMENT OF TRANSPORTATION

PROPOSED ALLEY RE-ALIGNMENT
 CROSS-SECTIONS

SCALE: SHEET NO. 6 OF 15 SHEETS STA. 1+25.00 TO STA. 1+25.00

F.A.S. RTE. 1517	SECTION 12VBR-1	COUNTY PIATT	TOTAL SHEETS 168	SHEET NO. 153
CONTRACT NO. 70388			ILLINOIS FED. AID PROJECT	