


75 70 65 60 55 50 45 40 35 30 25 20 15 10 5 0 5 10 15 20 25 30 35 40 45 50 55 60 65 70 75

BY	DATE
FINAL SURVEY	SURVEYED
NOTE BOOK	PLOTTED
NO.	TEMPLATE
	AREAS
	CHECKED

BY	DATE
ORIGINAL SURVEY	SURVEYED
NOTE BOOK	PLOTTED
NO.	TEMPLATE
	AREAS
	CHECKED

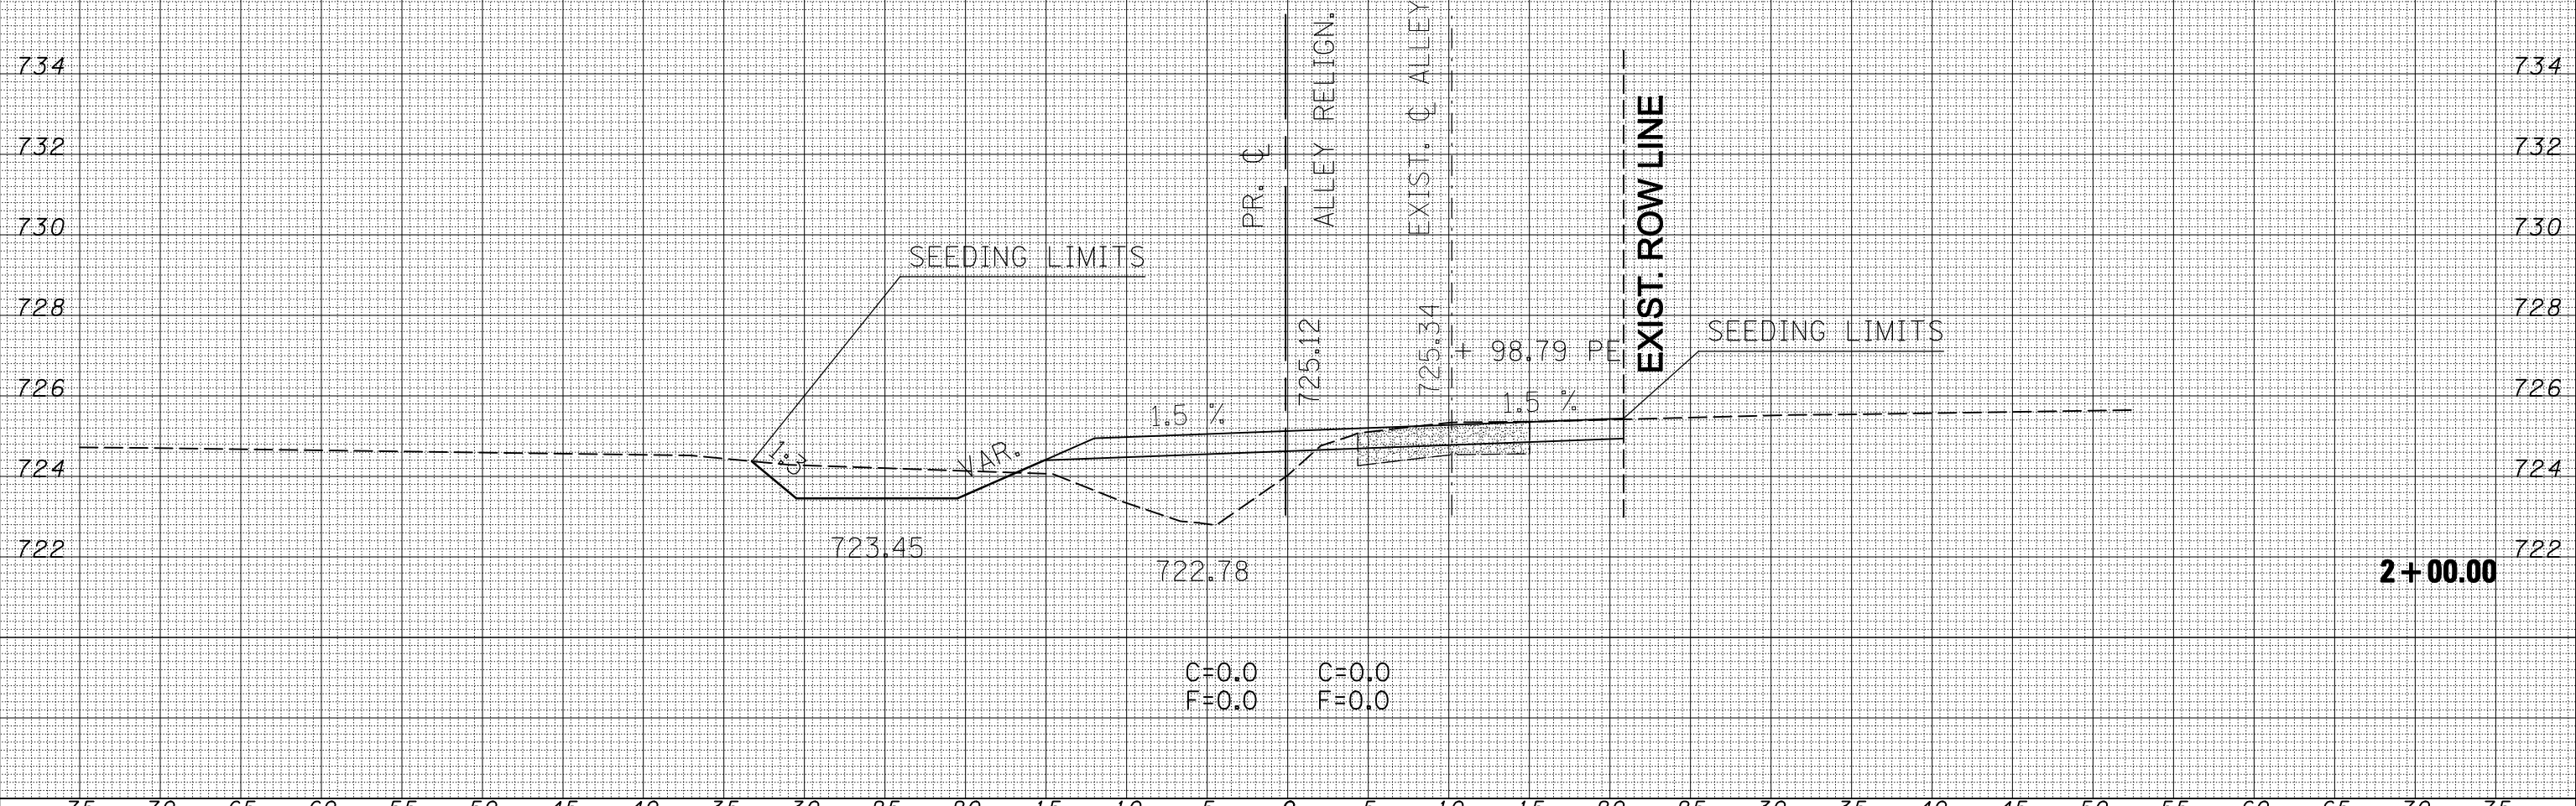

FILE NAME =	USER NAME = shererjm	DESIGNED -	REVISED -	<p align="center"><b>STATE OF ILLINOIS</b> <b>DEPARTMENT OF TRANSPORTATION</b></p> <p align="center"><b>PROPOSED ALLEY RE-ALIGNMENT</b> <b>CROSS-SECTIONS</b></p>	F.A.S. RTE.	SECTION	COUNTY	TOTAL SHEETS	SHEET NO.
ca:\pwork\PWIDOT\SHERERJM\dms86674\0570388-sher-pralley_xs.dgn		DRAWN -	REVISED -		1517	12VBR-1	PIATT	168	156
PLOT SCALE = 10.0000 "/ IN.		CHECKED -	REVISED -		CONTRACT NO. 70388				
PLOT DATE = 10/13/2009		DATE -	REVISED -		ILLINOIS FED. AID PROJECT				
				SCALE:	SHEET NO. 9 OF 15 SHEETS		STA. 2+00.00 TO STA. 2+00.00		