


75 70 65 60 55 50 45 40 35 30 25 20 15 10 5 0 5 10 15 20 25 30 35 40 45 50 55 60 65 70 75

BY	DATE
FINL SURVEY NO.	SURVEYED PLOTTED TEMPLATE AREAS CHECKED

BY	DATE
ORIGINAL SURVEY NO.	SURVEYED PLOTTED TEMPLATE AREAS CHECKED

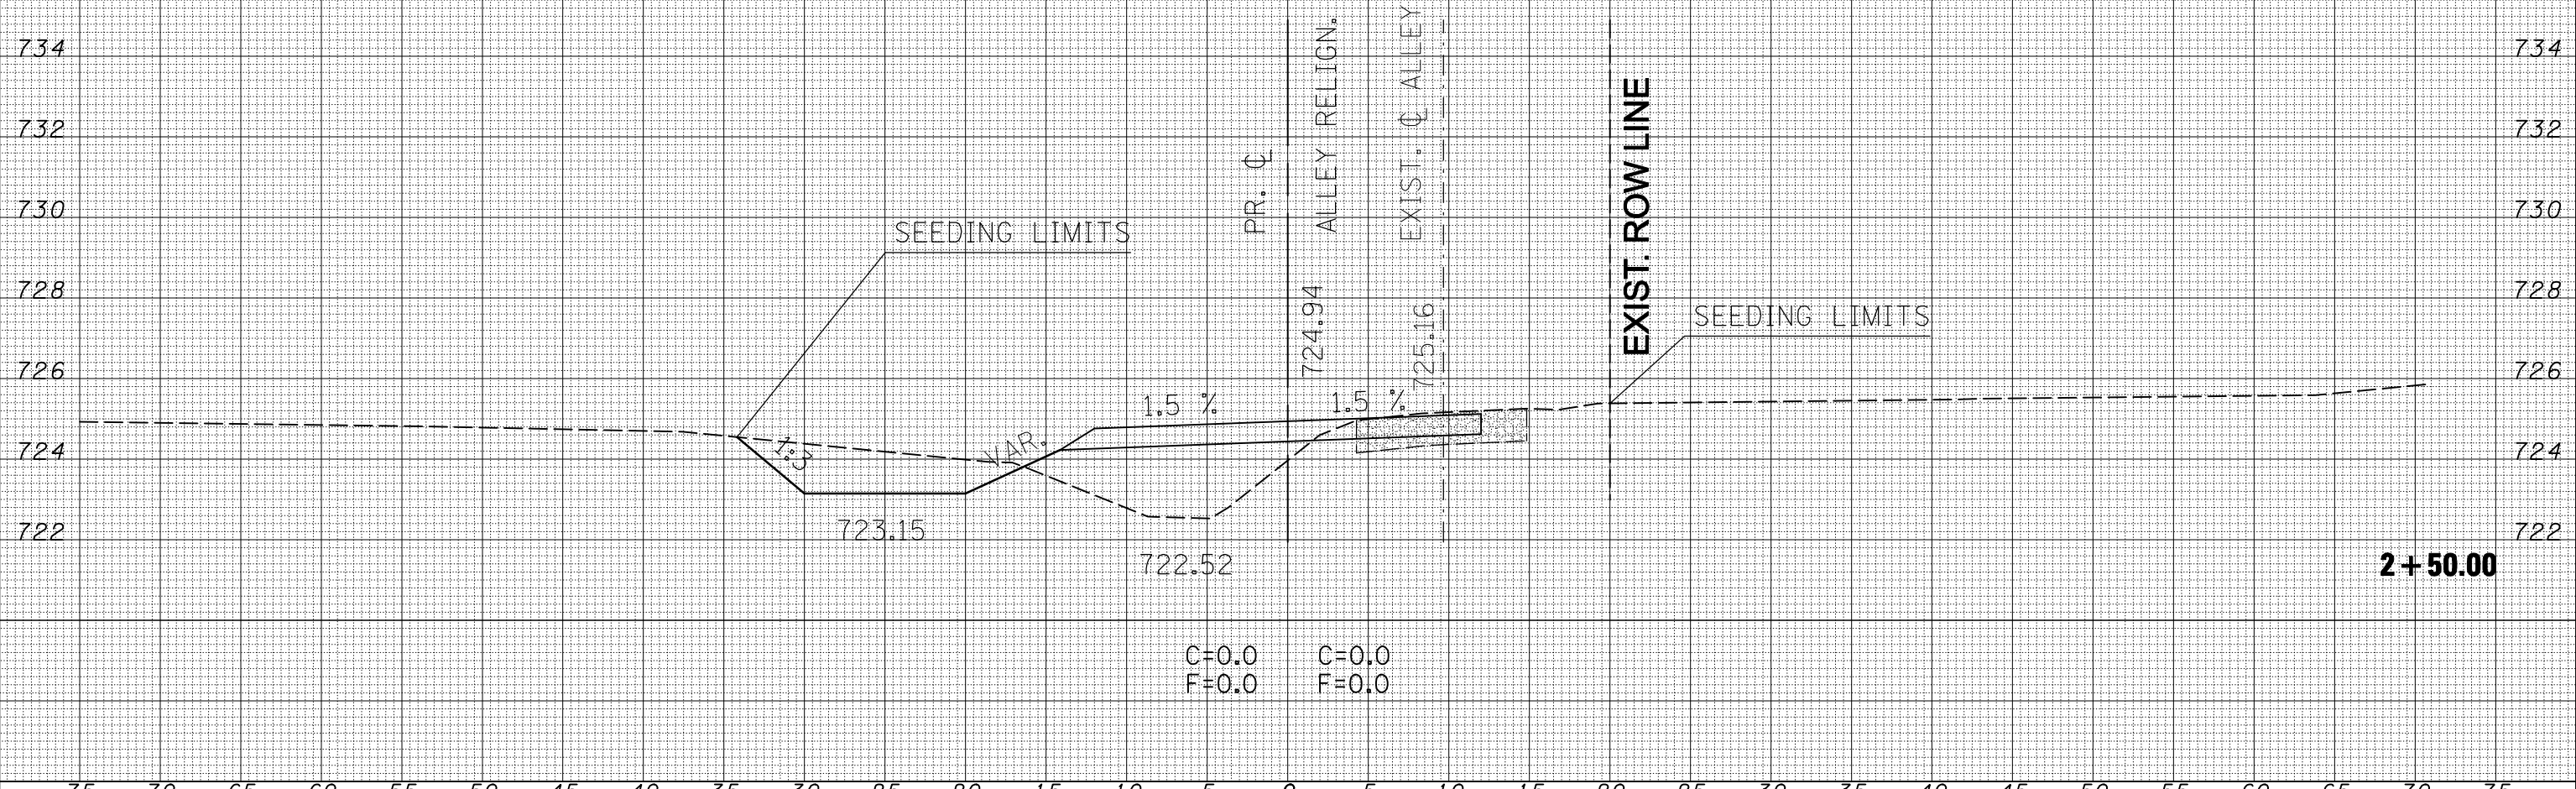

FILE NAME =	USER NAME = shererjm	DESIGNED -	REVISED -	<b>STATE OF ILLINOIS</b> <b>DEPARTMENT OF TRANSPORTATION</b>	<b>PROPOSED ALLEY RE-ALIGNMENT</b> <b>CROSS-SECTIONS</b>			F.A.S. RTE.	SECTION	COUNTY	TOTAL SHEETS	SHEET NO.
ca:\pwork\PWIDOT\SHERERJM\dms86674\0570388-sher-pralley_xs.dgn	DRAWN -	REVISED -	1517					12VBR-1	PIATT	168	158	
PLOT SCALE = 10.0000 ' / IN.	CHECKED -	REVISED -	CONTRACT NO. 70388									
PLOT DATE = 10/13/2009	DATE -	REVISED -	ILLINOIS FED. AID PROJECT									
SCALE:				SHEET NO. 11 OF 15 SHEETS	STA. 2+50.00	TO STA. 2+50.00						