


75 70 65 60 55 50 45 40 35 30 25 20 15 10 5 0 5 10 15 20 25 30 35 40 45 50 55 60 65 70 75

DATE	BY	SURVEYED	PLOTTED	AREAS CHECKED
NO.	NO.	NO.	NO.	NO.

DATE	BY	SURVEYED	PLOTTED	AREAS CHECKED
NO.	NO.	NO.	NO.	NO.

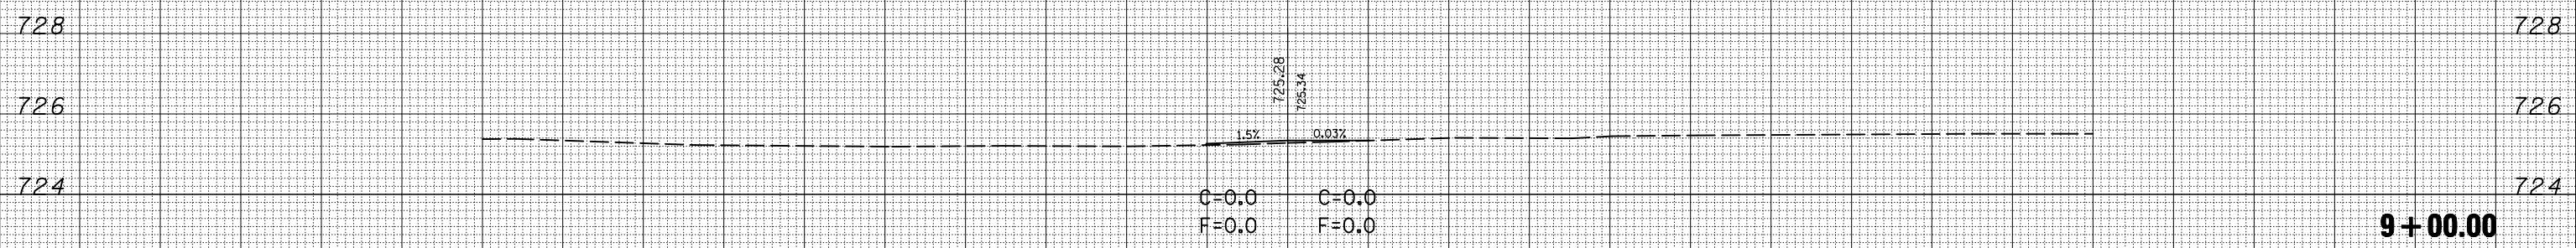

75 70 65 60 55 50 45 40 35 30 25 20 15 10 5 0 5 10 15 20 25 30 35 40 45 50 55 60 65 70 75

FILE NAME = c:\pwwork\PIWIDOT\SHERERJM\dms86674\0570388-shr-011ey\_xs.dgn

USER NAME = shererjm  
 PLOT SCALE = 10.0000' / IN.  
 PLOT DATE = 10/13/2009

DESIGNED -  
 DRAWN -  
 CHECKED -  
 DATE -

REVISED -  
 REVISED -  
 REVISED -  
 REVISED -

**STATE OF ILLINOIS  
 DEPARTMENT OF TRANSPORTATION**

**EXISTING ACCESS ROAD  
 CROSS-SECTIONS**

SCALE: SHEET NO. 6 OF 6 SHEETS STA. 9+00.00 TO STA. 9+00.00

F.A.S. RTE.	SECTION	COUNTY	TOTAL	SHEET NO.
1517	12VBR-1	PIATT	168	168
CONTRACT NO. 70388			ILLINOIS FED. AID PROJECT	