



STATE OF ILLINOIS  
DEPARTMENT OF TRANSPORTATION

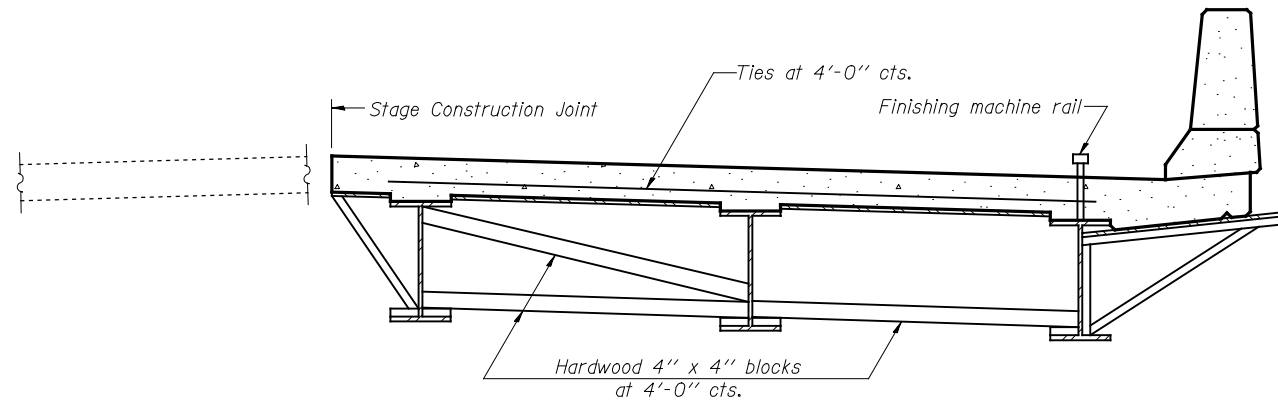

**FORM BRACES FOR  
STAGE CONSTRUCTION**

When cantilever forming brackets are used, the work shall be done according to Article 503.06(b) of the Standard Specifications, except as modified below and in the details shown on this sheet.  
The finishing machine rails shall be placed on the top flange of the exterior beams.  
The beams or girders, supporting cantilever forming brackets, shall be tied together at 4 foot intervals.  
For Standard construction, or Stage Construction the Hardwood bracing materials shall be placed as shown between webs of beams in each bay.

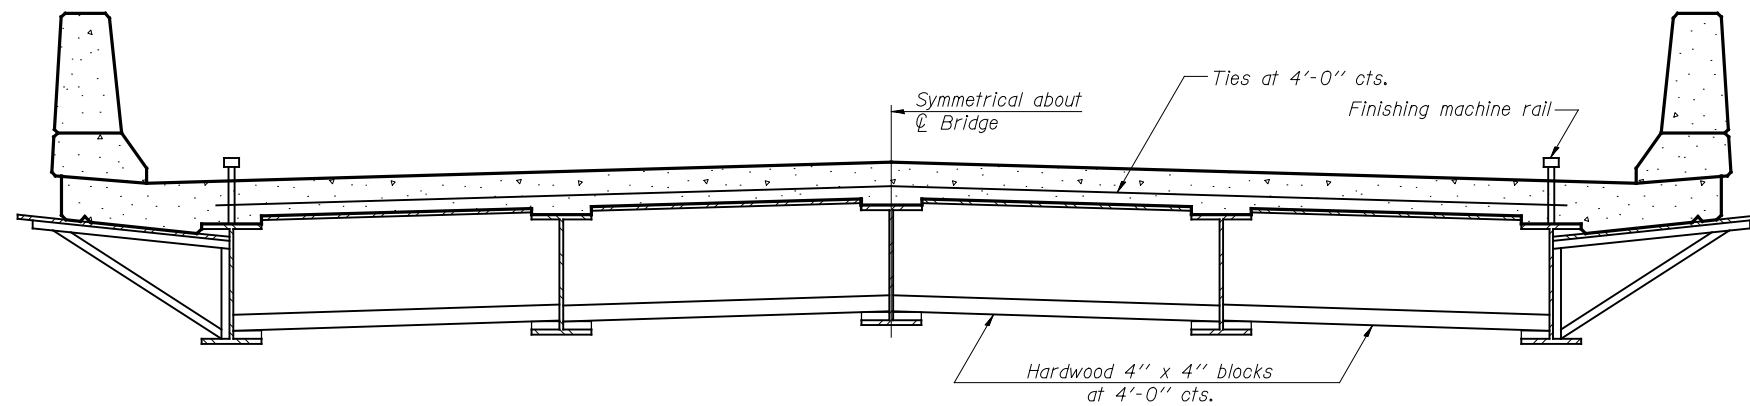

**FORM BRACES FOR  
STANDARD CONSTRUCTION**

**CANTILEVER FORMING BRACKETS  
FOR SUPERSTRUCTURES WITH  
W27 BEAMS AND SMALLER  
U.S. 136 OVER  
PRAIRIE CREEK  
STRUCTURE NO. 057-0245**

SHEET 16 OF 17	F.A.P. RTE.	SECTION	COUNTY	TOTAL SHEETS	SHEET NO.
	315	120BR-1	MCLEAN	49	27
STA. 126+95.70			CONTRACT NO. 70524		
FED. ROAD DIST. NO.		ILLINOIS FED. AID PROJECT			

McDonough-Whitlow, P.C.  
Consulting Engineers & Land Surveyors  
138 East Wood Street  
Hillboro, IL 62049  
Phone: 217.332.9233  
Fax: 217.332.6300  
PROFESSIONAL DESIGN NO. 184-002754

DESIGNED: CMF	DRAWN: RNH
CHECKED: TMM	CHECKED: TMM

SB-1

10-1-08