


DATE	
BY	
SURVEYED	
PLOTTED	
TEMPLATE	
AREAS	
CHECKED	
NO.	

DATE	
BY	
SURVEYED	
PLOTTED	
TEMPLATE	
AREAS	
CHECKED	
NO.	

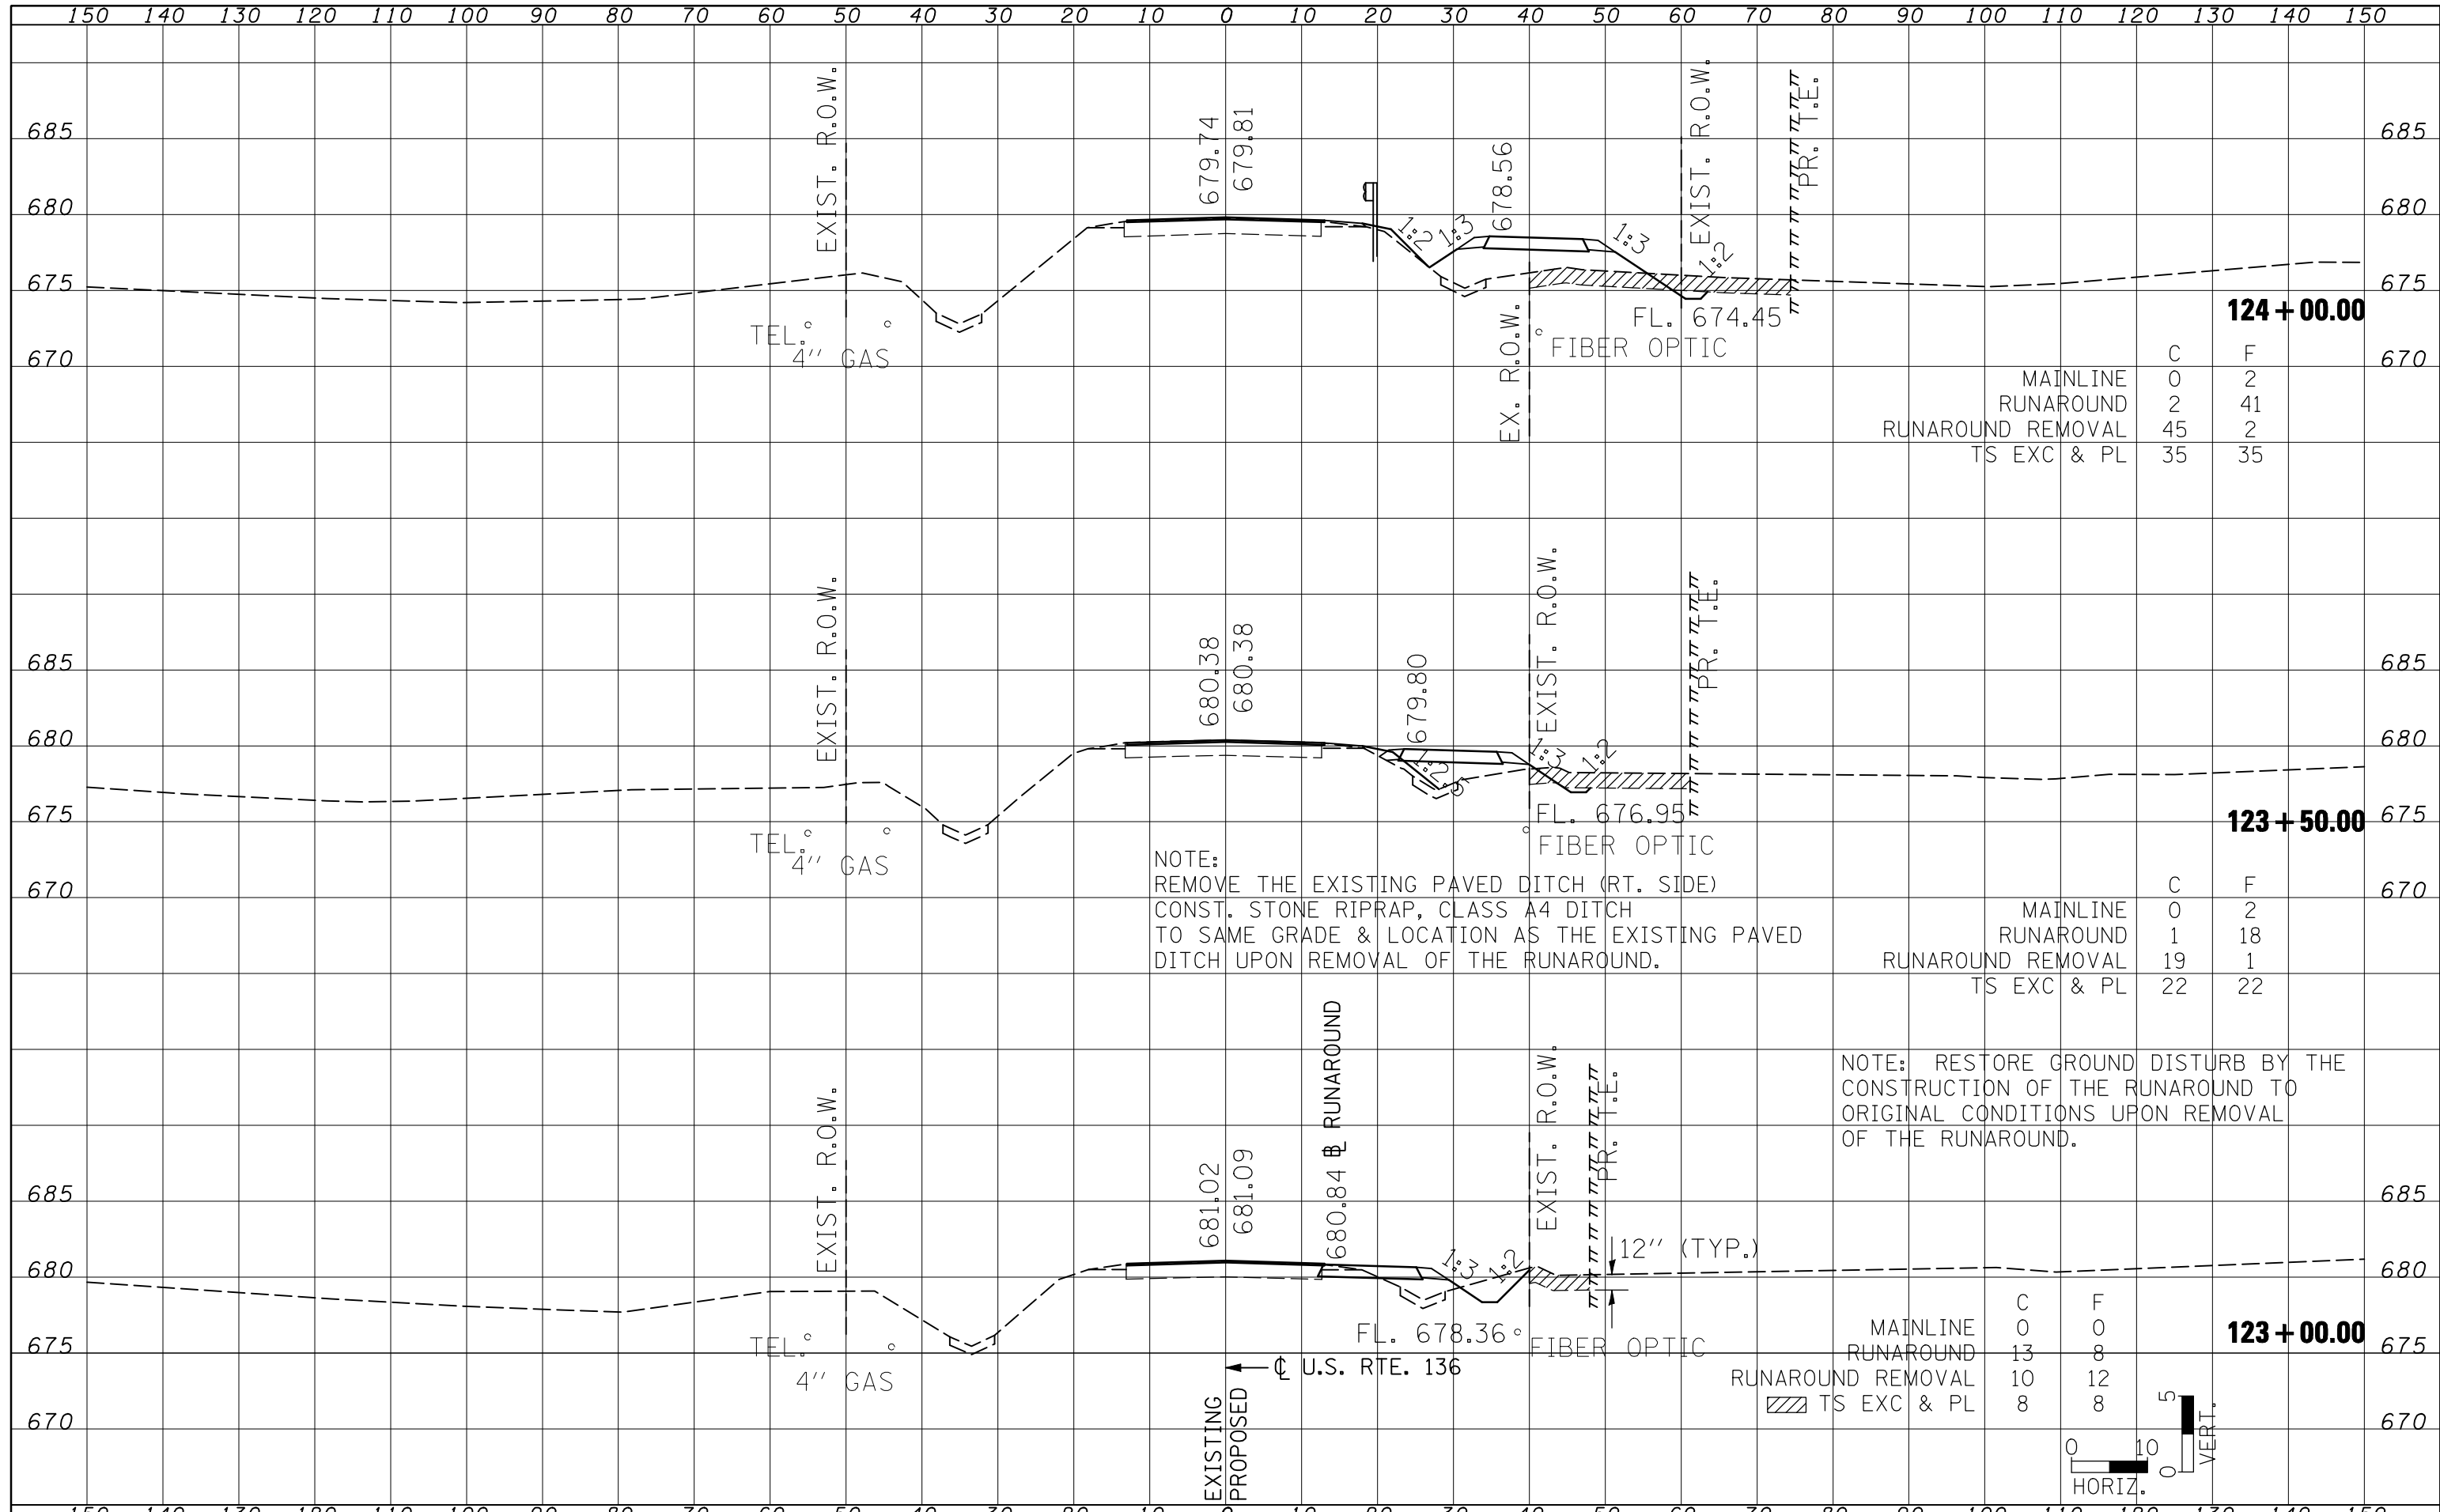

	C	F
MAINLINE	0	2
RUNAROUND	2	41
RUNAROUND REMOVAL	45	2
TS EXC & PL	35	35

	C	F
MAINLINE	0	2
RUNAROUND	1	18
RUNAROUND REMOVAL	19	1
TS EXC & PL	22	22

NOTE: RESTORE GROUND DISTURB BY THE CONSTRUCTION OF THE RUNAROUND TO ORIGINAL CONDITIONS UPON REMOVAL OF THE RUNAROUND.

	C	F
MAINLINE	0	0
RUNAROUND	13	8
RUNAROUND REMOVAL	10	12
TS EXC & PL	8	8

