


DATE	
BY	
SURVEYED	
PLOTTED	
TEMPLATE	
AREAS	
CHECKED	
NO.	


DATE	
BY	
SURVEYED	
PLOTTED	
TEMPLATE	
AREAS	
CHECKED	
NO.	

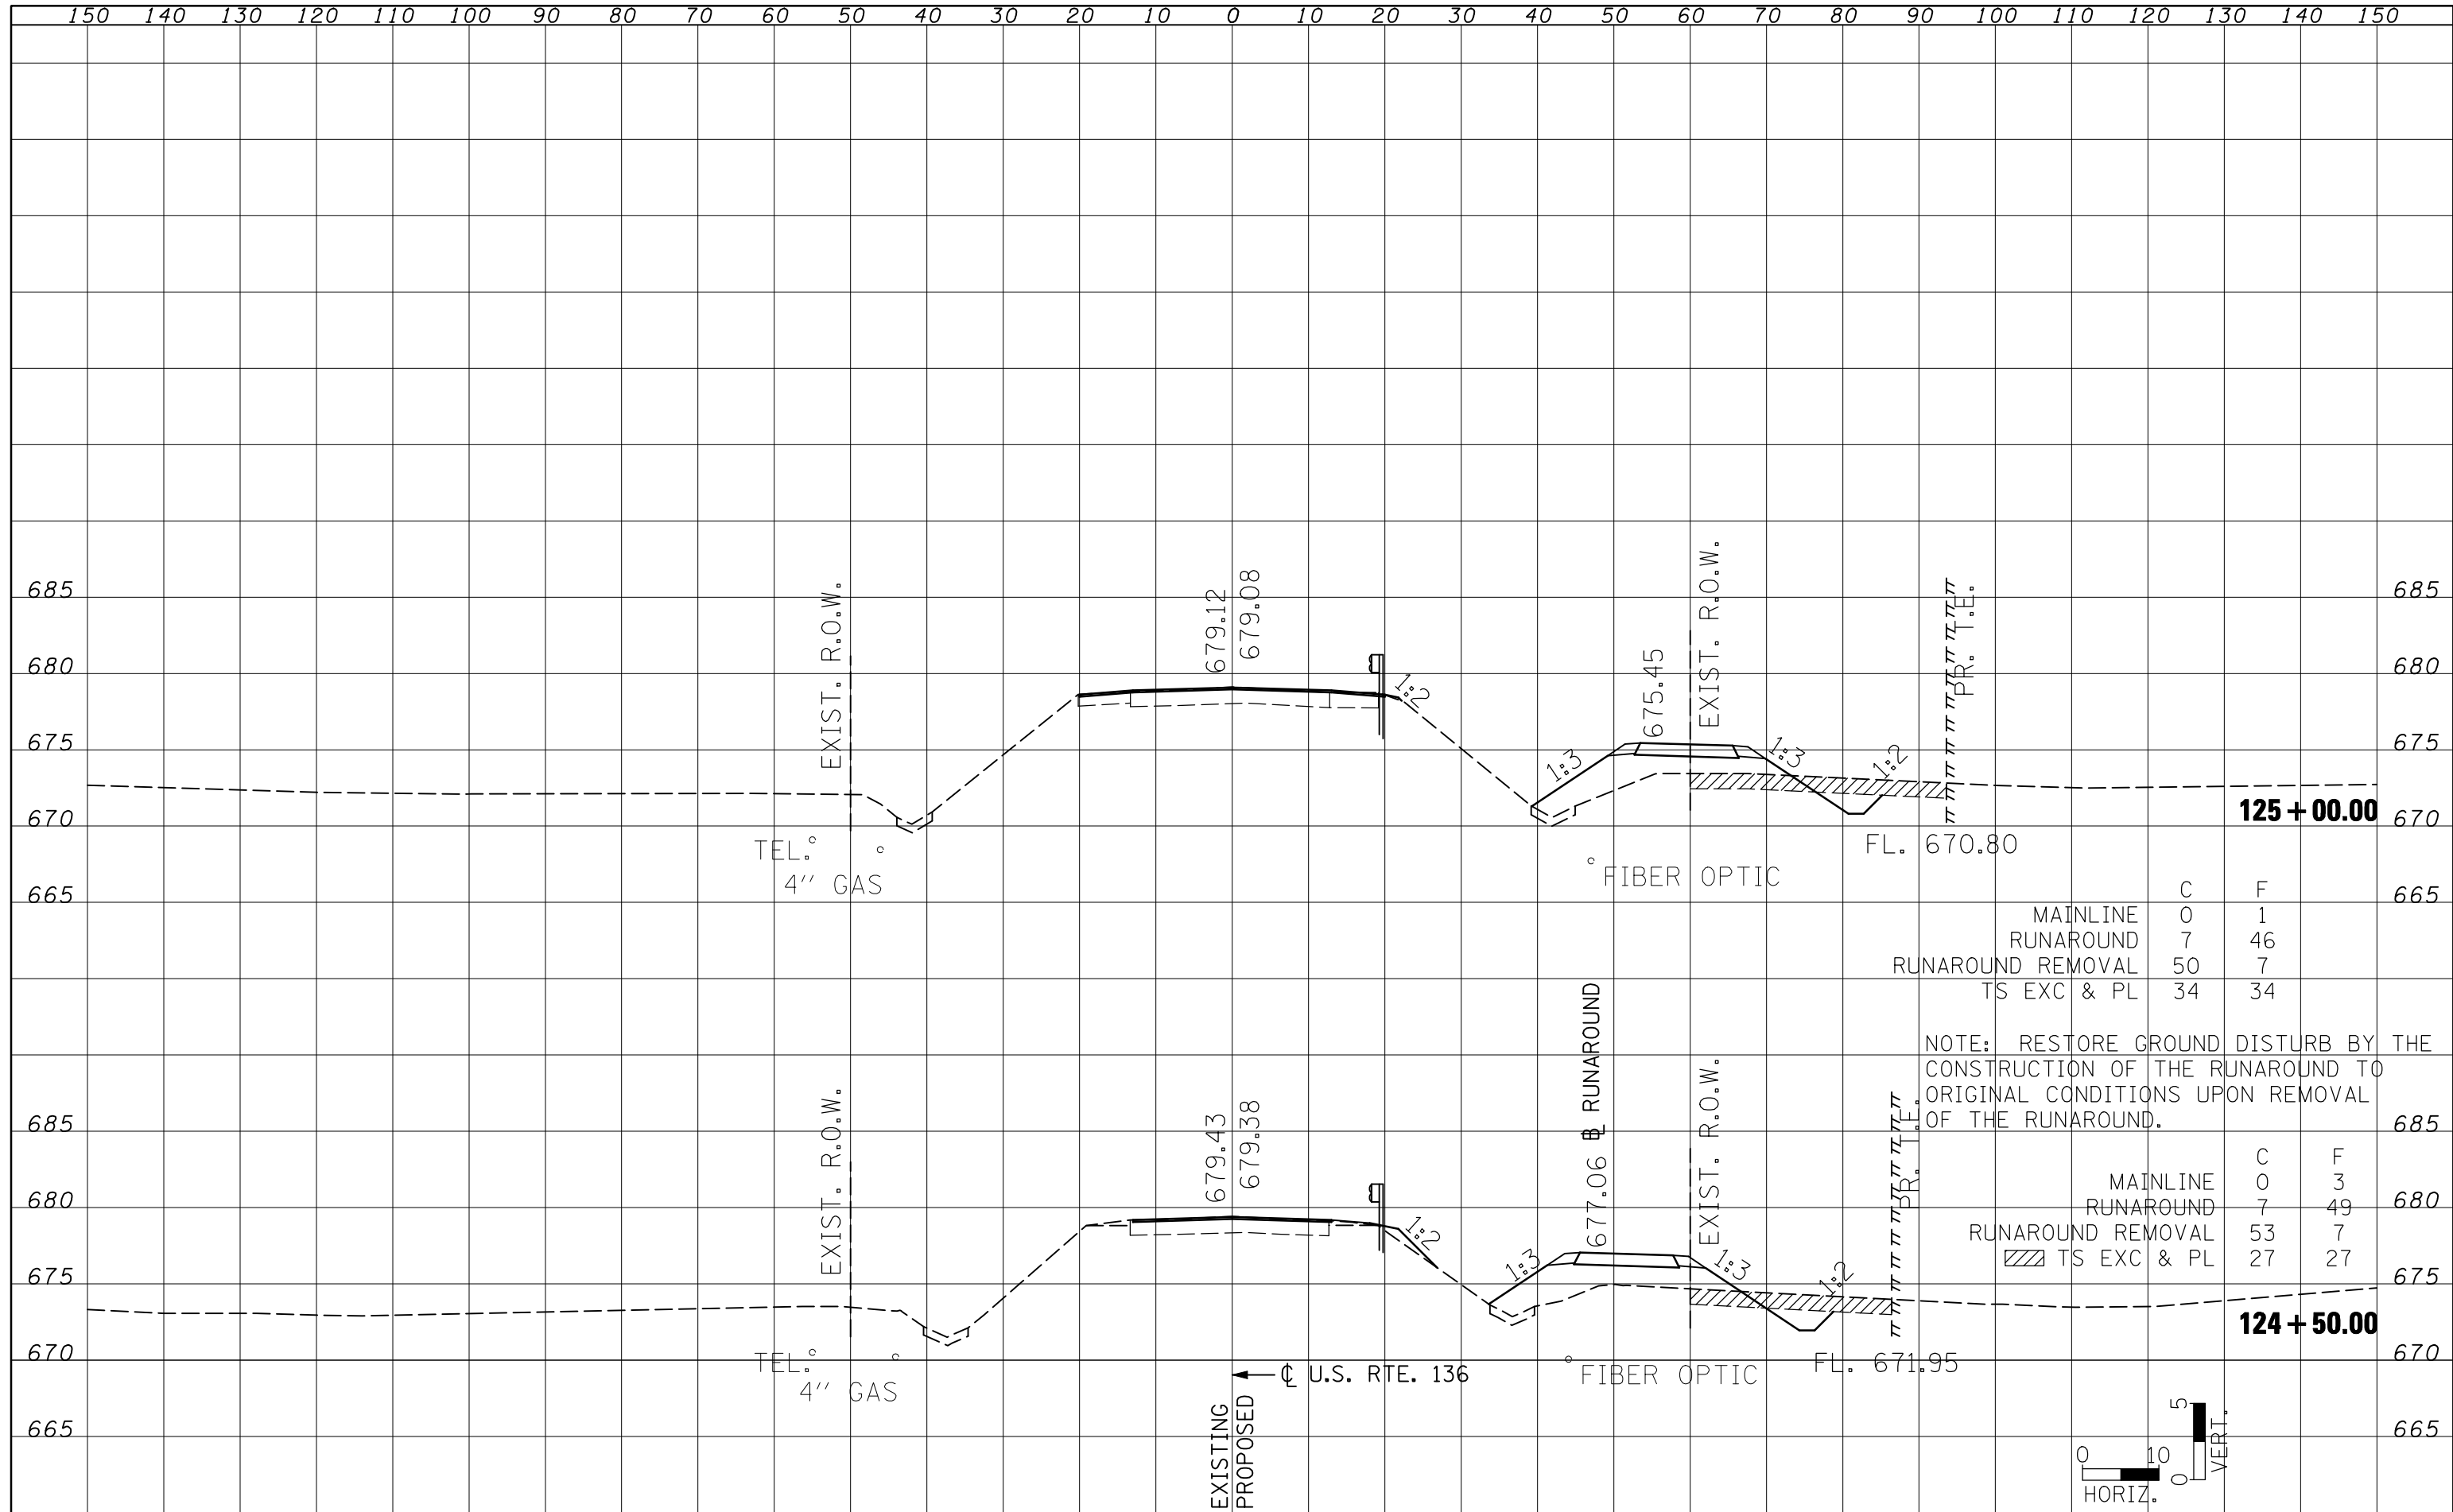

	C	F
MAINLINE	0	1
RUNAROUND	7	46
RUNAROUND REMOVAL	50	7
TS EXC & PL	34	34

NOTE: RESTORE GROUND DISTURB BY THE CONSTRUCTION OF THE RUNAROUND TO ORIGINAL CONDITIONS UPON REMOVAL OF THE RUNAROUND.

	C	F
MAINLINE	0	3
RUNAROUND	7	49
RUNAROUND REMOVAL	53	7
TS EXC & PL	27	27

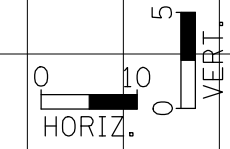

FILE NAME =
 c:\pwwork\pwwidot\stultsjw\d0169514\0570524-sh\ts\sh.dgn

USER NAME = stultsjw	DESIGNED -	REVISED -
	DRAWN -	REVISED -
PLOT SCALE = 20.0000' / IN.	CHECKED -	REVISED -
PLOT DATE = 10/20/2009	DATE -	REVISED -

**STATE OF ILLINOIS
 DEPARTMENT OF TRANSPORTATION**

CROSS SECTION

SCALE: SHEET NO. OF SHEETS STA. 124+50.00 TO STA. 125+00.00

F.A.P. RTE. 315	SECTION 120BR-1	COUNTY MCLEAN	TOTAL SHEETS 49	SHEET NO. 39
			CONTRACT NO. 70524	
ILLINOIS FED. AID PROJECT				