


DATE	
BY	
SURVEYED	
PLOTTED	
TEMPLATE	
AREAS	
CHECKED	
FINAL SURVEY	
NOTE BOOK	
NO.	

DATE	
BY	
SURVEYED	
PLOTTED	
TEMPLATE	
AREAS	
CHECKED	
ORIGINAL SURVEY	
NOTE BOOK	
NO.	

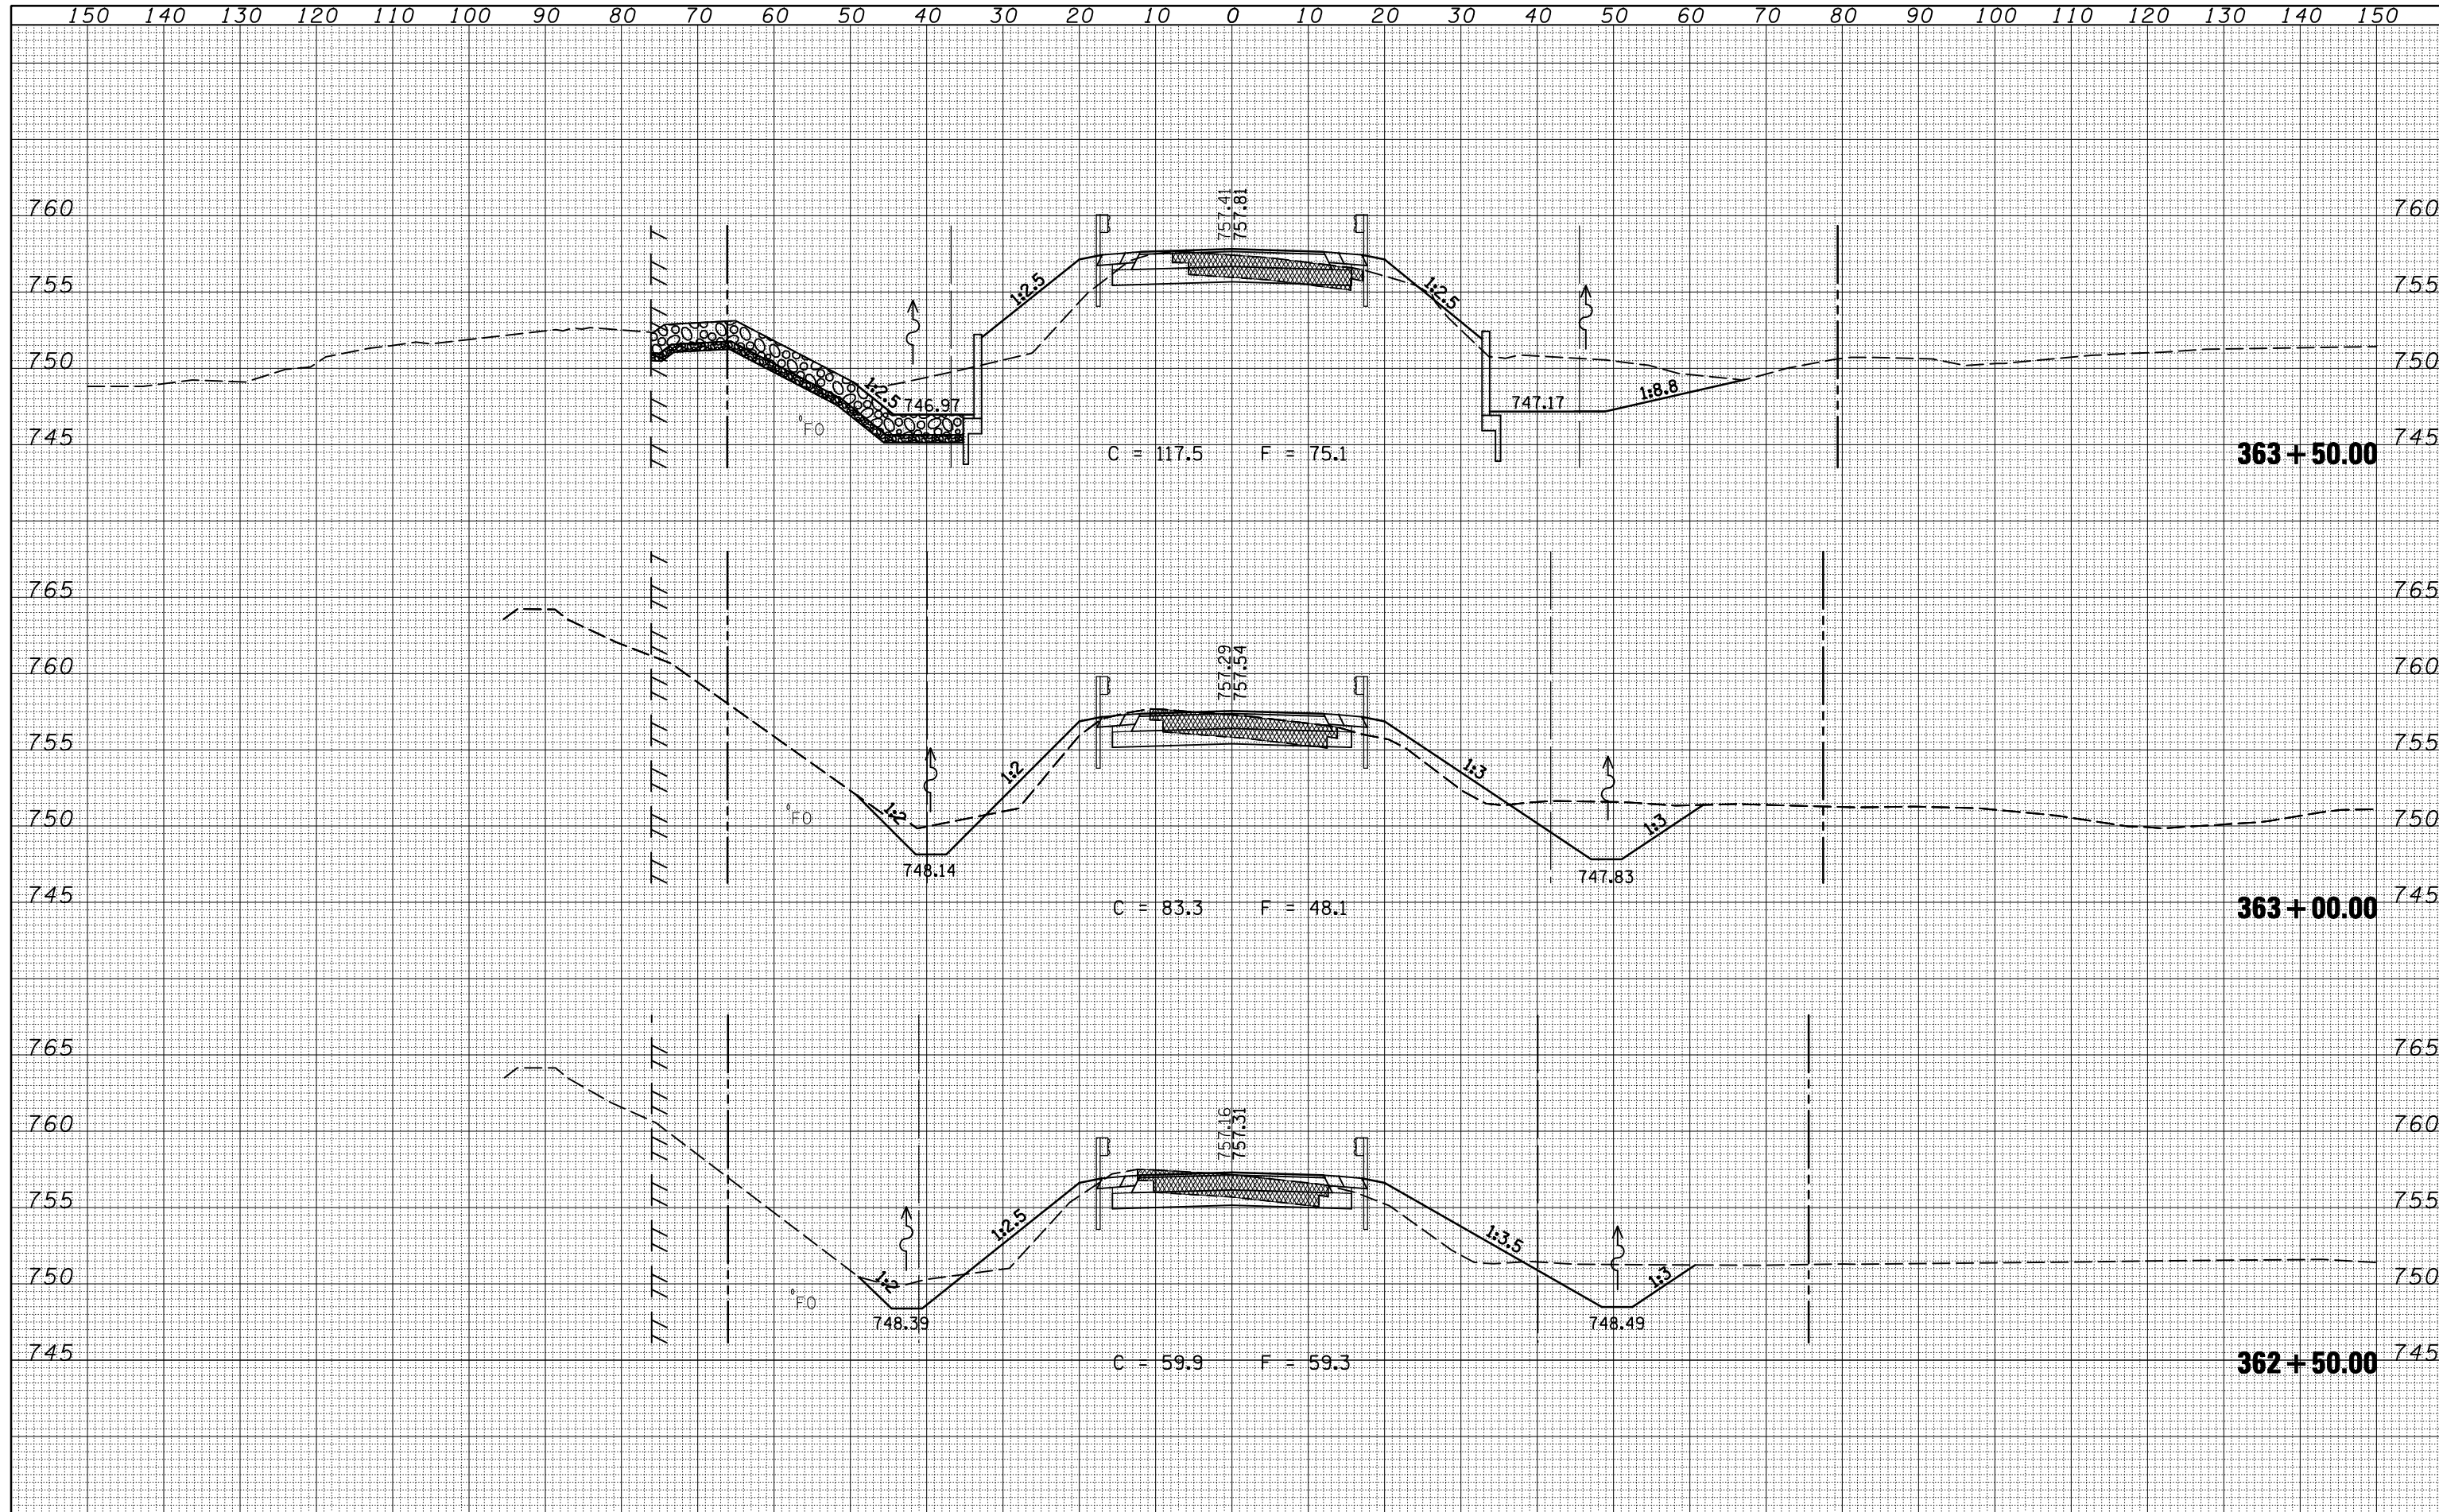

FILE NAME =	USER NAME = keyarb	DESIGNED -	REVISED -	<b>STATE OF ILLINOIS</b> <b>DEPARTMENT OF TRANSPORTATION</b>	<b>CROSS SECTIONS</b>			F.A.P. RTE.	SECTION	COUNTY	TOTAL SHEETS	SHEET NO.
ca:\pw\work\PWIDOT\KEYSRB\d0101441\0570592-sh1-ssht.dgn		DRAWN -	REVISED -		71	121R	MCLEAN	87	47			
PLOT SCALE = 20.0000' / IN.		CHECKED -	REVISED -		SCALE:			CONTRACT NO. 70592				
PLOT DATE = 10/16/2009		DATE -	REVISED -		SHEET NO. OF SHEETS STA. 362+50.00 TO STA. 363+50.00			ILLINOIS FED. AID PROJECT				