


120 130 140 150 160 170 180 190 200 210 220 230 240 250 260 270 280 290 300 310 320 330 340 350 360 370 380 390 400 410

BY	DATE
FINAL SURVEY	SURVEYED
NOTE BOOK	PLOTTED
NO.	TEMPLATE
	AREAS
	CHECKED

BY	DATE
ORIGINAL SURVEY	SURVEYED
NOTE BOOK	PLOTTED
NO.	TEMPLATE
	AREAS
	CHECKED

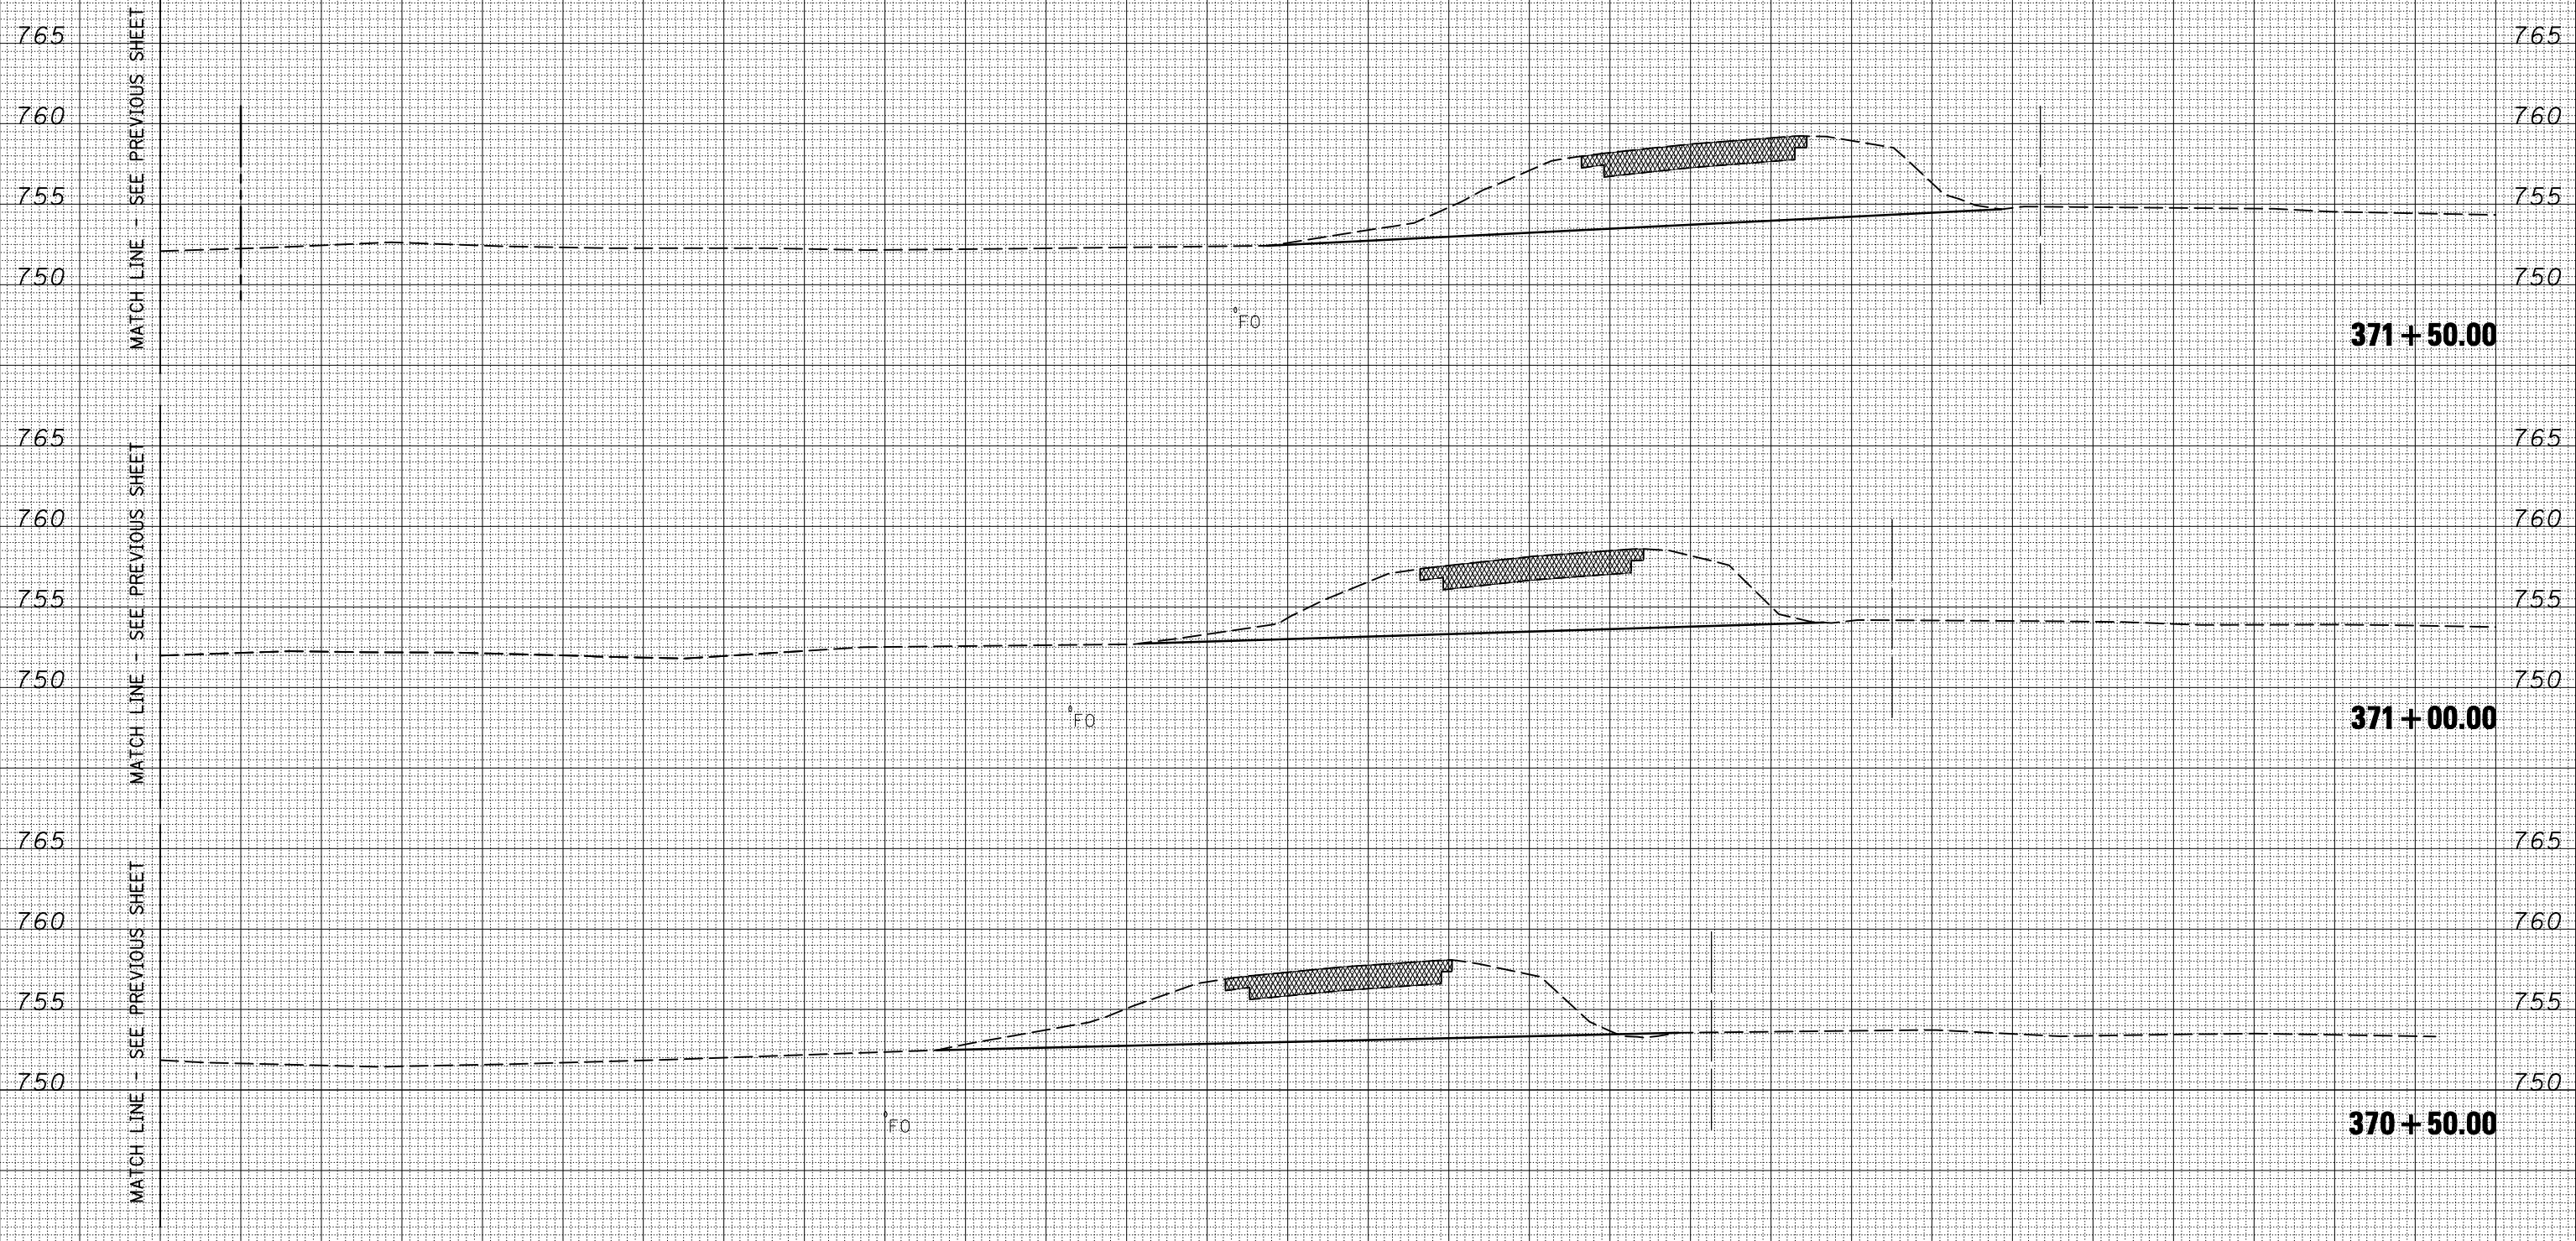

FILE NAME =	USER NAME = keyarb	DESIGNED -	REVISED -	STATE OF ILLINOIS DEPARTMENT OF TRANSPORTATION	CROSS SECTIONS IL 54			F.A.P. RTE.	SECTION	COUNTY	TOTAL SHEETS	SHEET NO.
ca:\pw\work\PWIDOT\KEYSRB\d0101441\0570592-shht-dgn		DRAWN -	REVISED -					71	121R	MCLEAN	87	56
PLOT SCALE = 20.0000' / IN.		CHECKED -	REVISED -		CONTRACT NO. 70592			ILLINOIS FED. AID PROJECT				
PLOT DATE = 10/16/2009		DATE -	REVISED -		SCALE:	SHEET NO.	OF	SHEETS	STA. 370+50.00 TO STA. 371+50.00			