


DATE	
BY	
FINISHED SURVEY	
PLOTTED TEMPLATE	
NOTE BOOK	
AREAS CHECKED	
NO.	

DATE	
BY	
ORIGINAL SURVEY	
PLOTTED TEMPLATE	
NOTE BOOK	
AREAS CHECKED	
NO.	

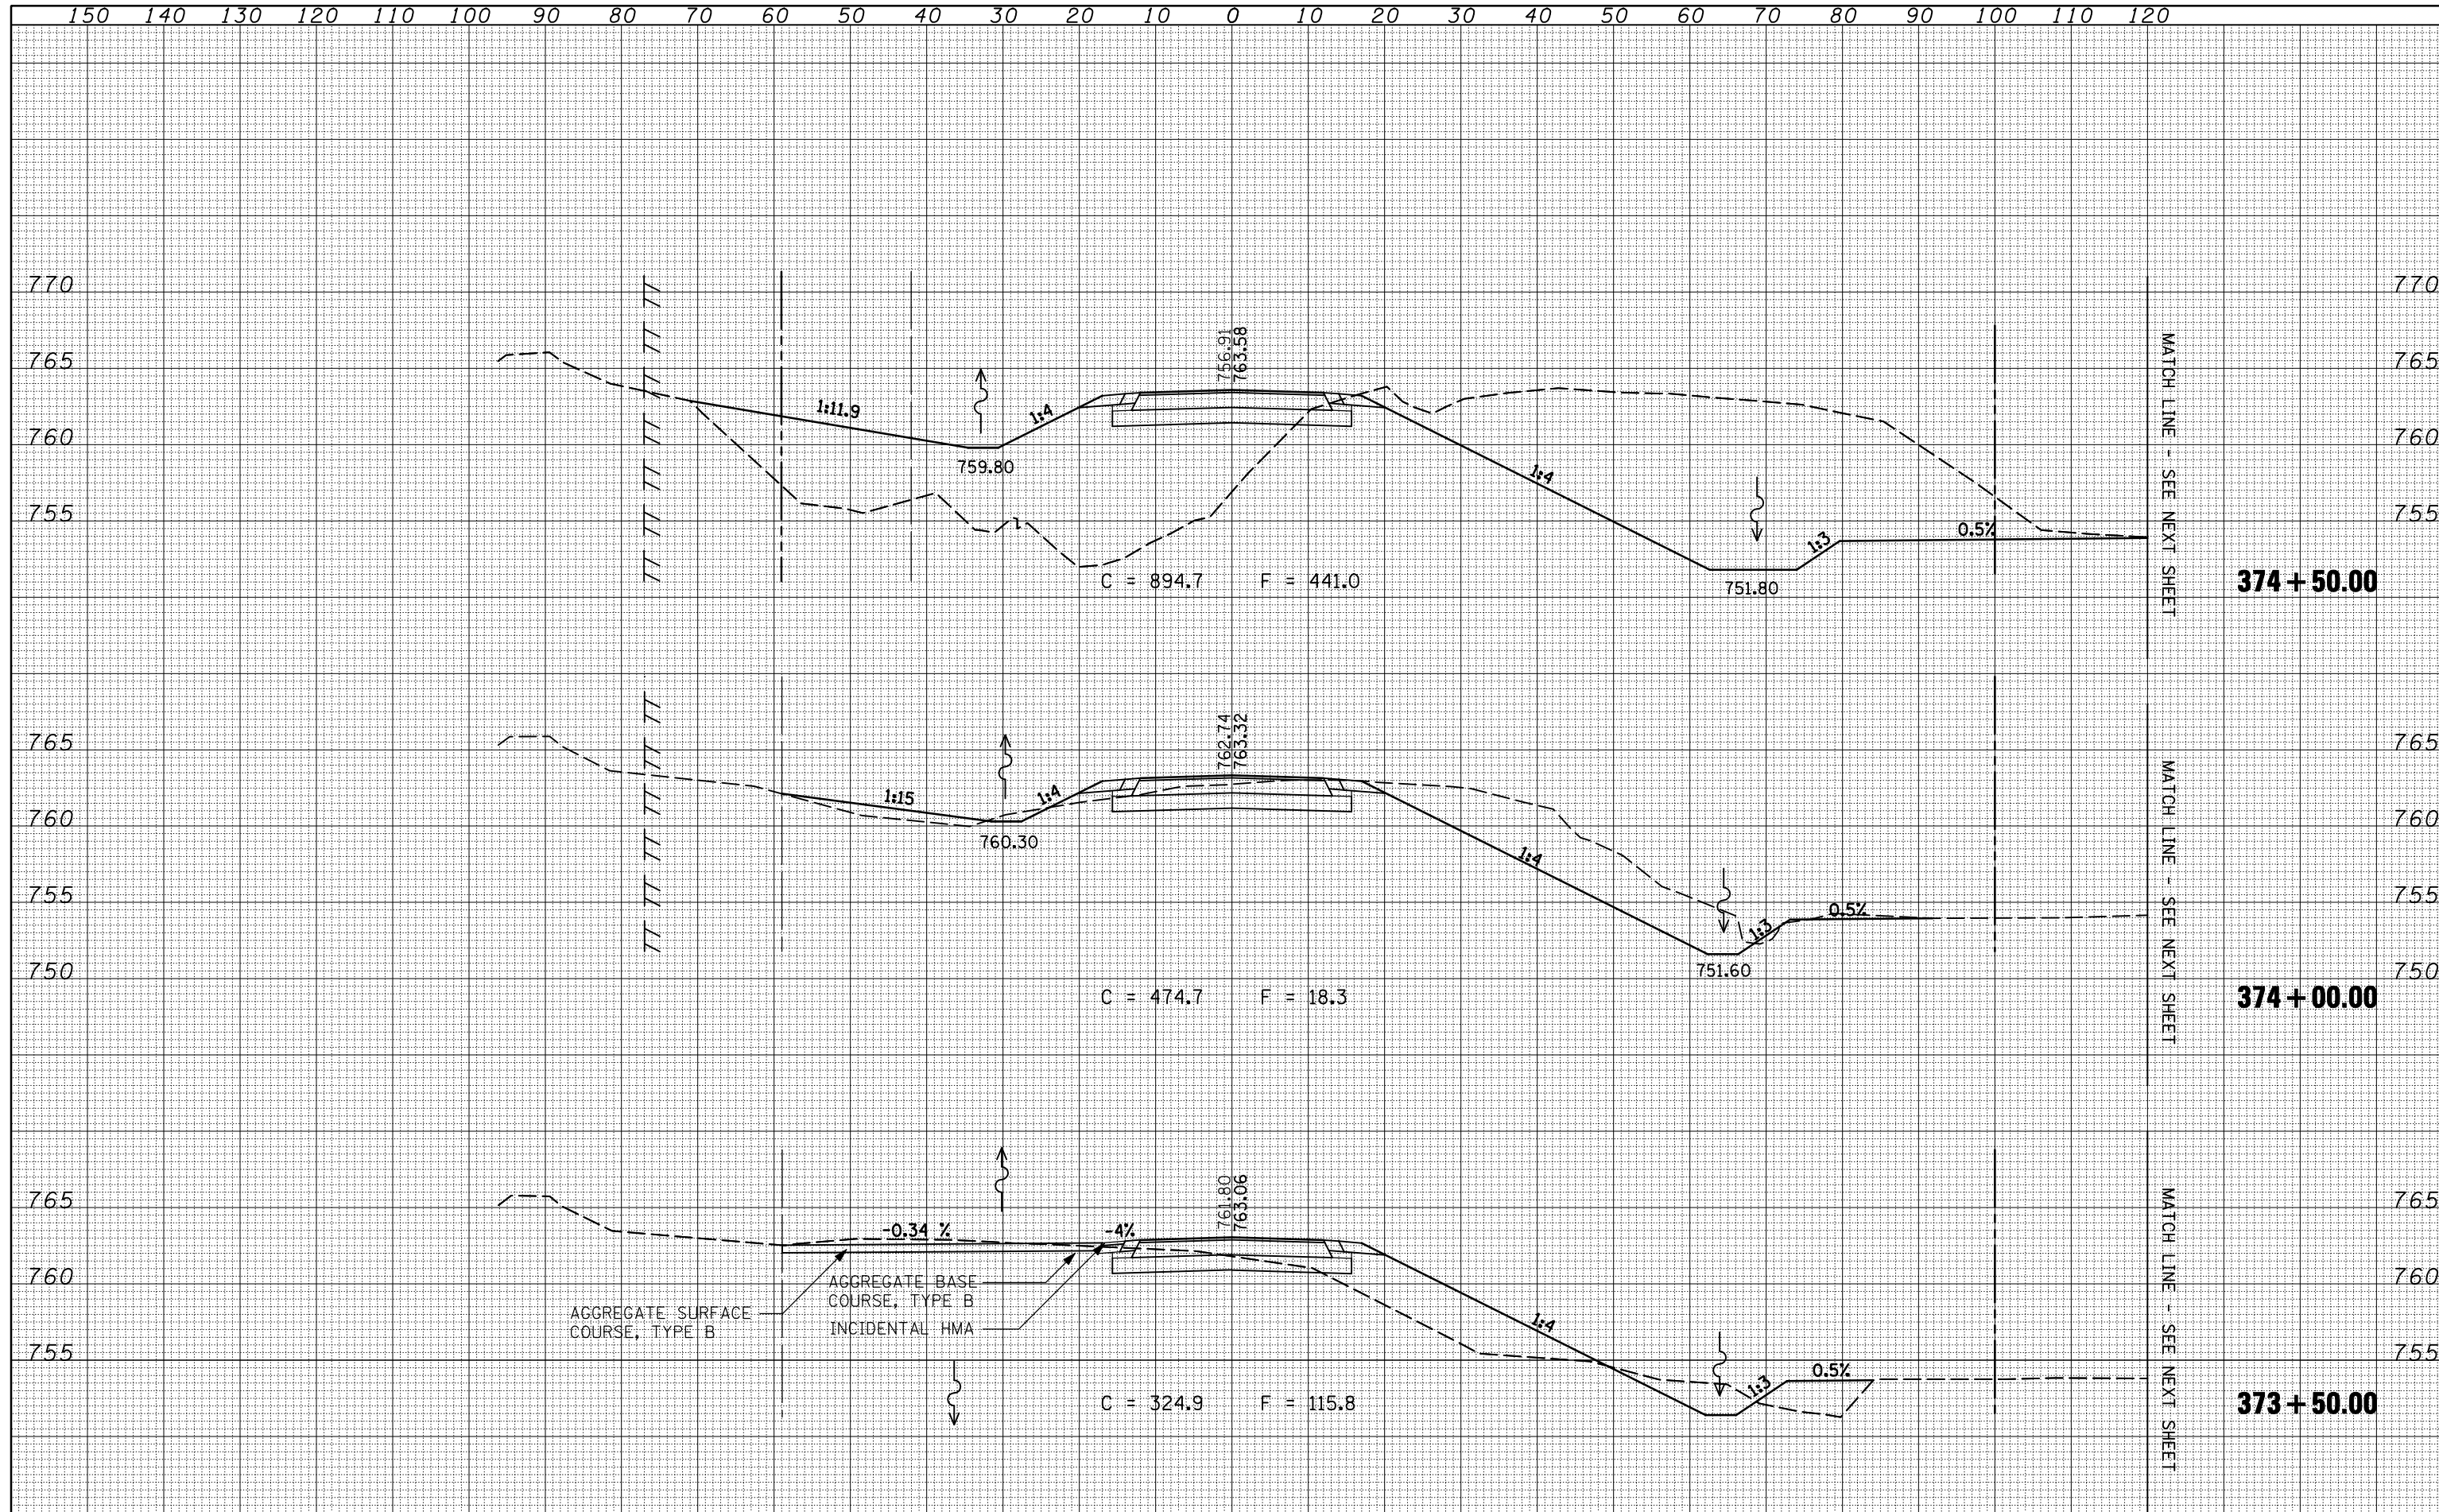

FILE NAME =	USER NAME = keyarb	DESIGNED -	REVISED -	<b>STATE OF ILLINOIS</b> <b>DEPARTMENT OF TRANSPORTATION</b>	<b>CROSS SECTIONS</b>			F.A.P. RTE.	SECTION	COUNTY	TOTAL SHEETS	SHEET NO.
ca:\pw\work\PWIDOT\KEYSRB\d0101441\0570592-shht.dgn		DRAWN -	REVISED -		71	121R	MCLEAN	87	59			
PLOT SCALE = 20.0000' / IN.		CHECKED -	REVISED -		IL 54			CONTRACT NO. 70592				
PLOT DATE = 10/16/2009		DATE -	REVISED -		SCALE:	SHEET NO.	OF SHEETS	STA. 373+50.00	TO STA. 374+50.00	ILLINOIS FED. AID PROJECT		