


| | |
|--------------|--|
| DATE | |
| BY | |
| SURVEYED | |
| PLOTTED | |
| TEMPLATE | |
| AREAS | |
| CHECKED | |
| FINAL SURVEY | |
| NOTE BOOK | |
| NO. | |

| | |
|-----------------|--|
| DATE | |
| BY | |
| SURVEYED | |
| PLOTTED | |
| TEMPLATE | |
| AREAS | |
| CHECKED | |
| ORIGINAL SURVEY | |
| NOTE BOOK | |
| NO. | |

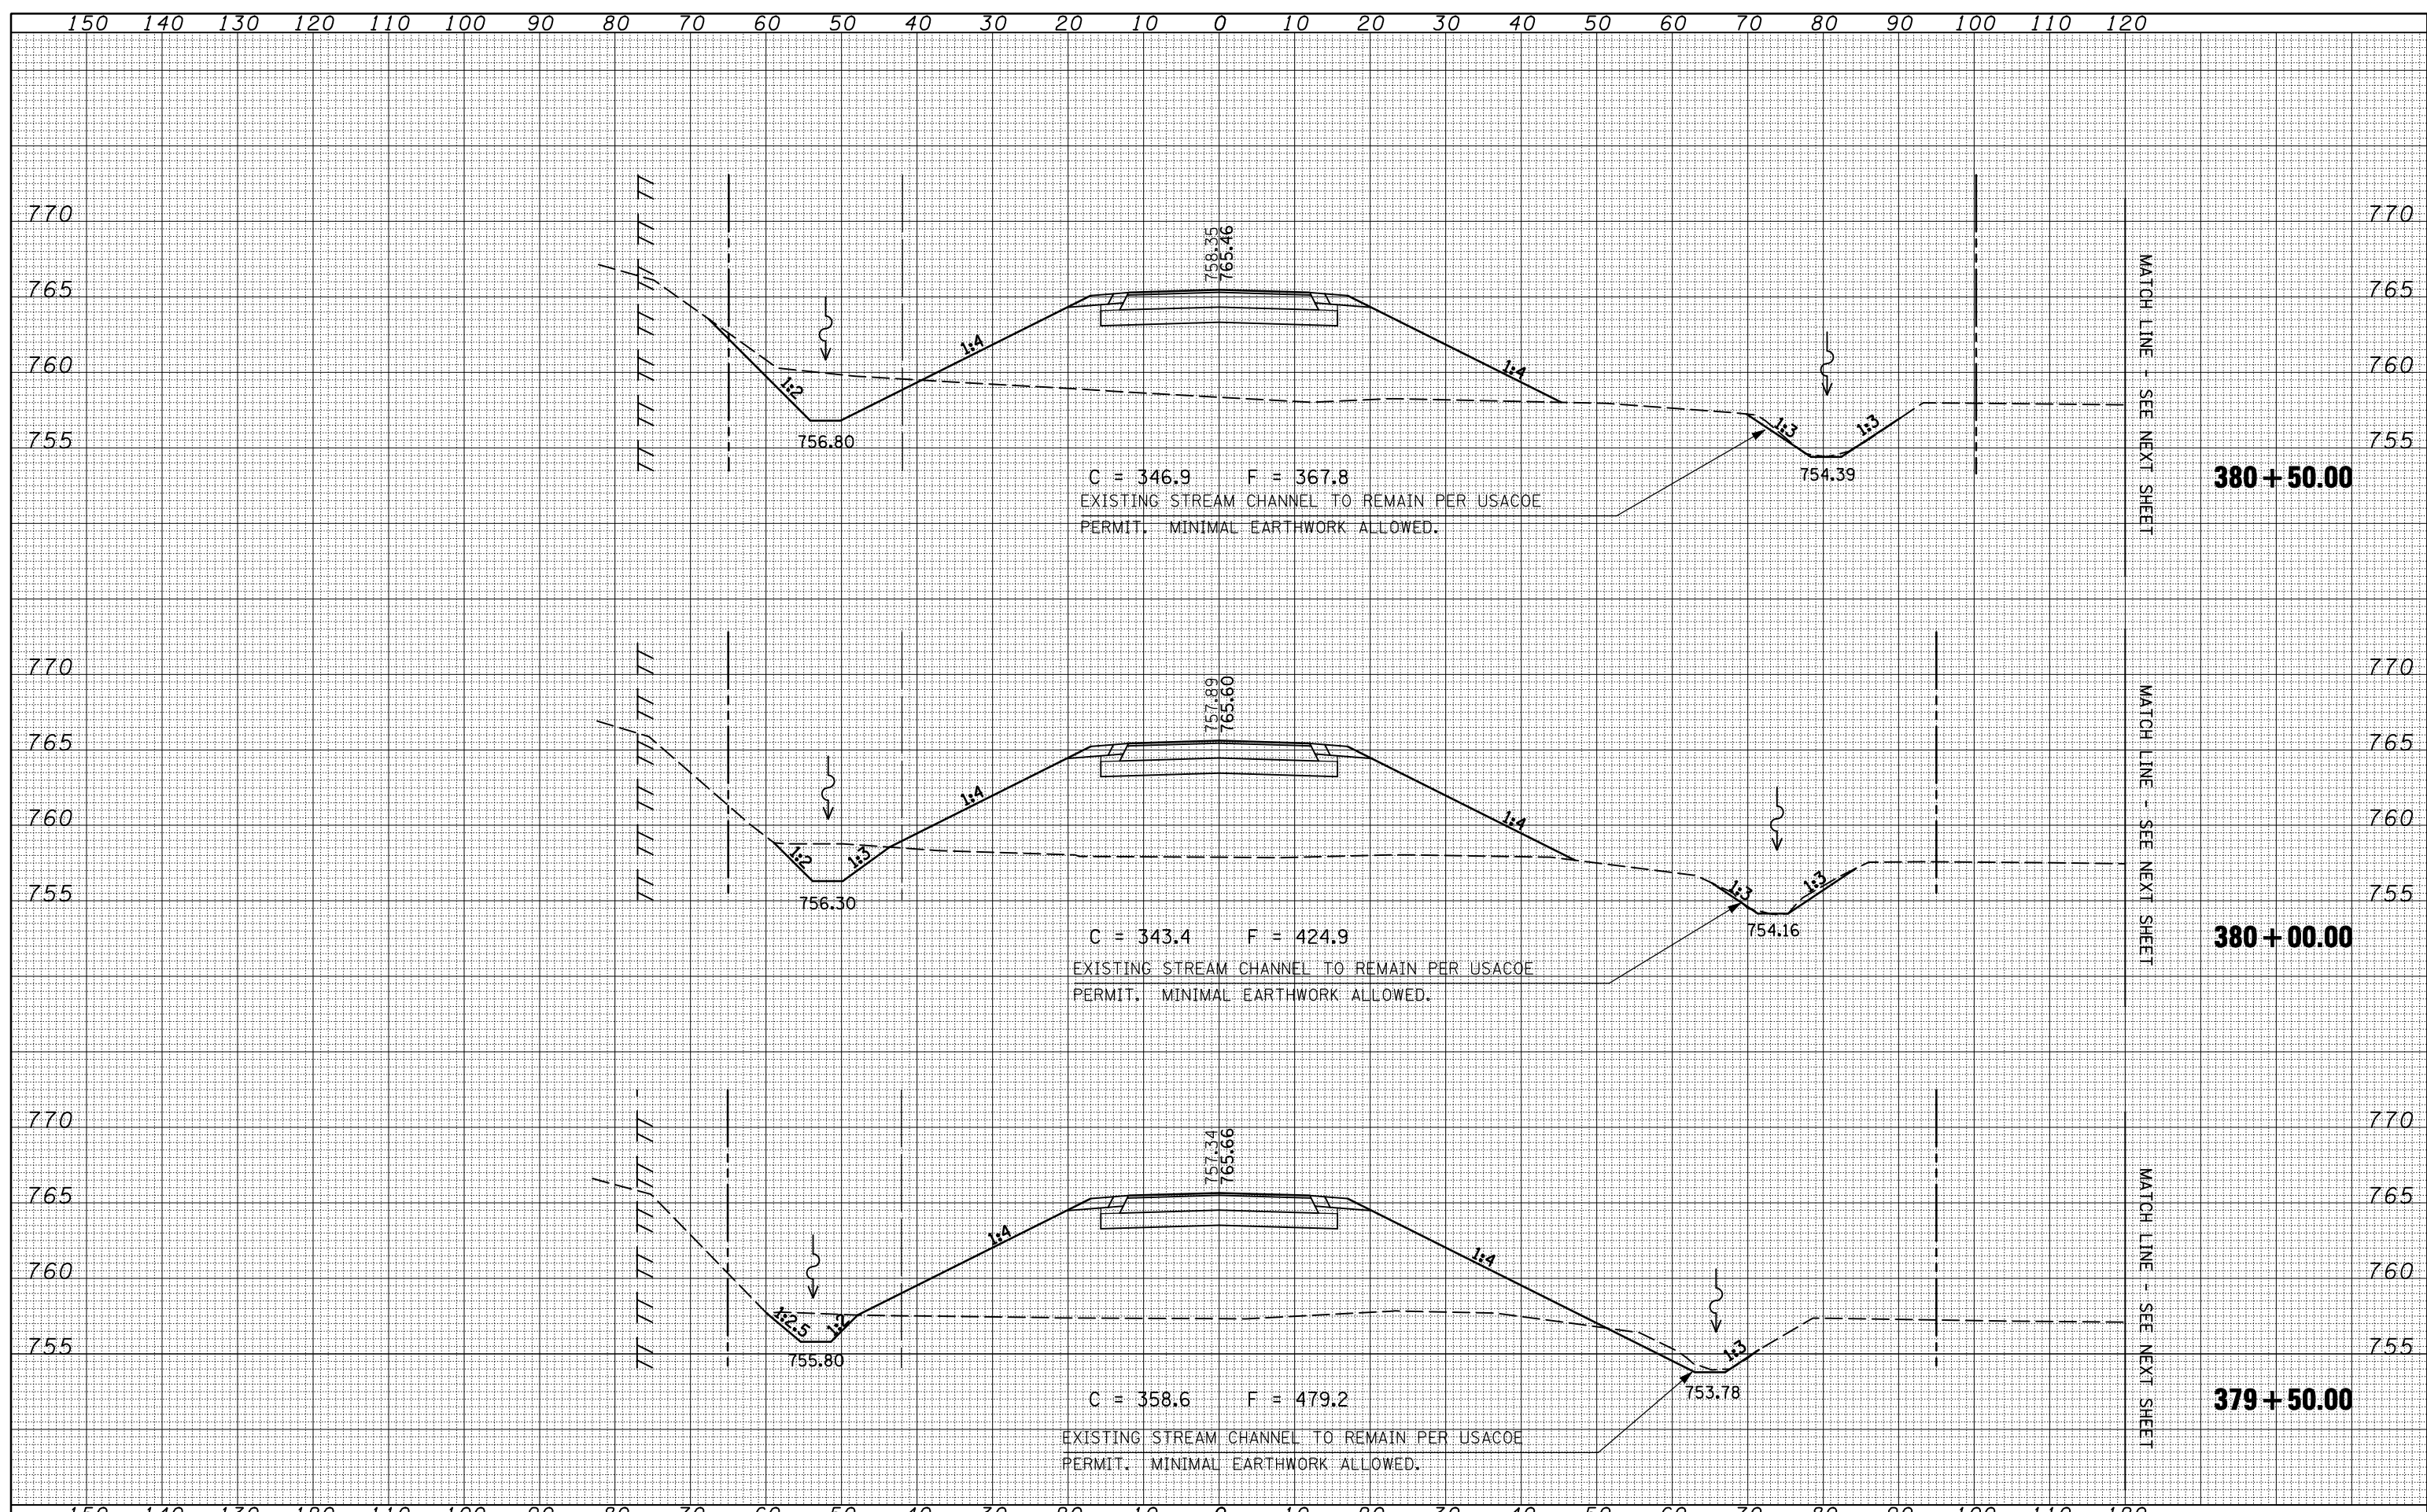

| | | | | | | | | | | | | | |
|---|--------------------|------------|-----------|---|---------------------------------------|--|--|---------------------|---------|----------------------------------|--------------|--------------------|--|
| FILE NAME = | USER NAME = keyarb | DESIGNED - | REVISED - | STATE OF ILLINOIS DEPARTMENT OF TRANSPORTATION | CROSS SECTIONS IL 54 | | | F.A.P. RTE. | SECTION | COUNTY | TOTAL SHEETS | SHEET NO. | |
| ca:\pw\work\PWIDOT\KEYSRB\d0101441\0570592-shh\ssht.dgn | | DRAWN - | REVISED - | | | | | 71 | 121R | MCLEAN | 87 | 67 | |
| PLOT SCALE = 20.0000' / IN. | | CHECKED - | REVISED - | | SCALE: | | | SHEET NO. OF SHEETS | | STA. 379+50.00 TO STA. 380+50.00 | | | |
| PLOT DATE = 10/16/2009 | | DATE - | REVISED - | | ILLINOIS FED. AID PROJECT | | | | | | | | |
| | | | | | | | | | | | | CONTRACT NO. 70592 | |