


DATE	
BY	
SURVEYED	
PLOTTED	
TEMPLATE	
AREAS	
CHECKED	
FINAL SURVEY	
NOTE BOOK	
NO.	

DATE	
BY	
SURVEYED	
PLOTTED	
TEMPLATE	
AREAS	
CHECKED	
ORIGINAL SURVEY	
NOTE BOOK	
NO.	

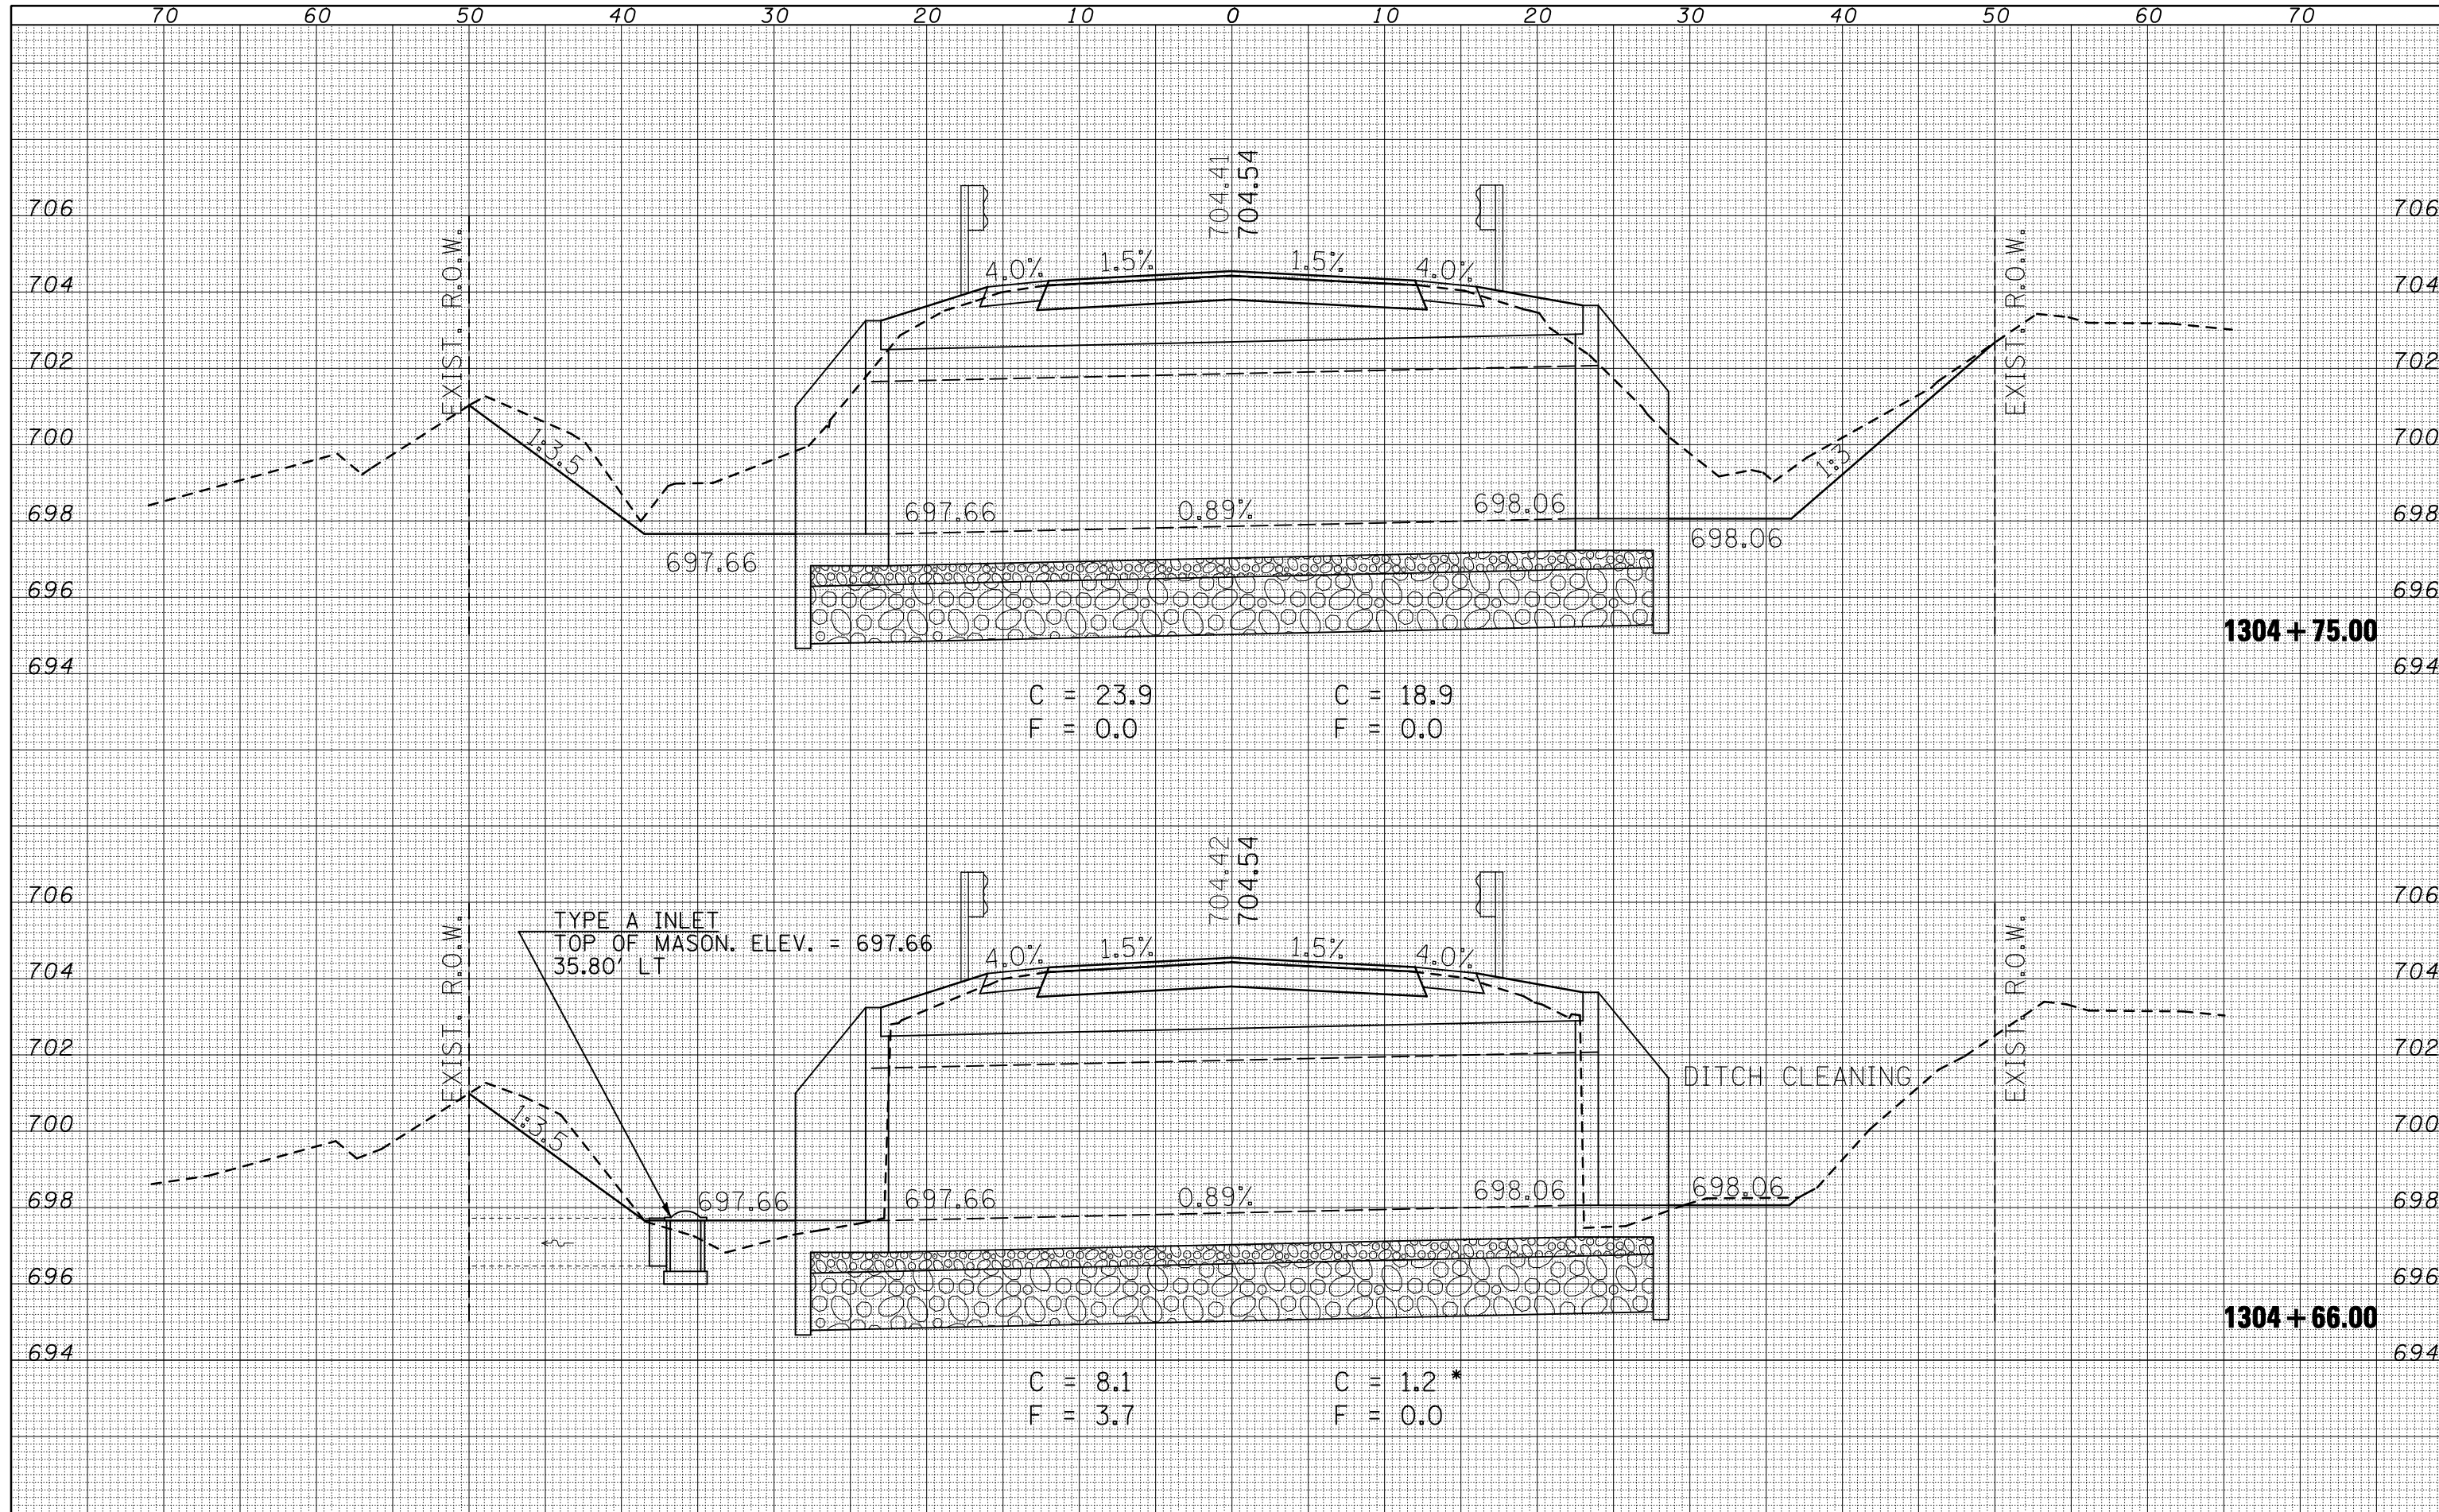

C = 23.9  
F = 0.0

C = 18.9  
F = 0.0

C = 8.1  
F = 3.7

C = 1.2 \*  
F = 0.0

FILE NAME =	USER NAME = ceorlockjd	DESIGNED -	REVISED -
ca:\pwwork\pwidot\cearlockjd\0132042\1-9.xs		DRAWN -	REVISED -
		CHECKED -	REVISED -
		DATE -	REVISED -

**STATE OF ILLINOIS  
DEPARTMENT OF TRANSPORTATION**

SCALE:		SHEET NO.	OF	SHEETS	STA. 1304+66.00 TO STA. 1304+75.00
--------	--	-----------	----	--------	------------------------------------

F.A.P. RTE.	SECTION	COUNTY	TOTAL SHEETS	SHEET NO.
697	46BR	Vermillion	31	27
CONTRACT NO. 70594			ILLINOIS FED. AID PROJECT	