


PROPOSED BOX CULVERT SECTION

F. A. P. ROUTE 836 (IL ROUTE 49)
 S. N. 010-8131 - STATION 1133+79.00

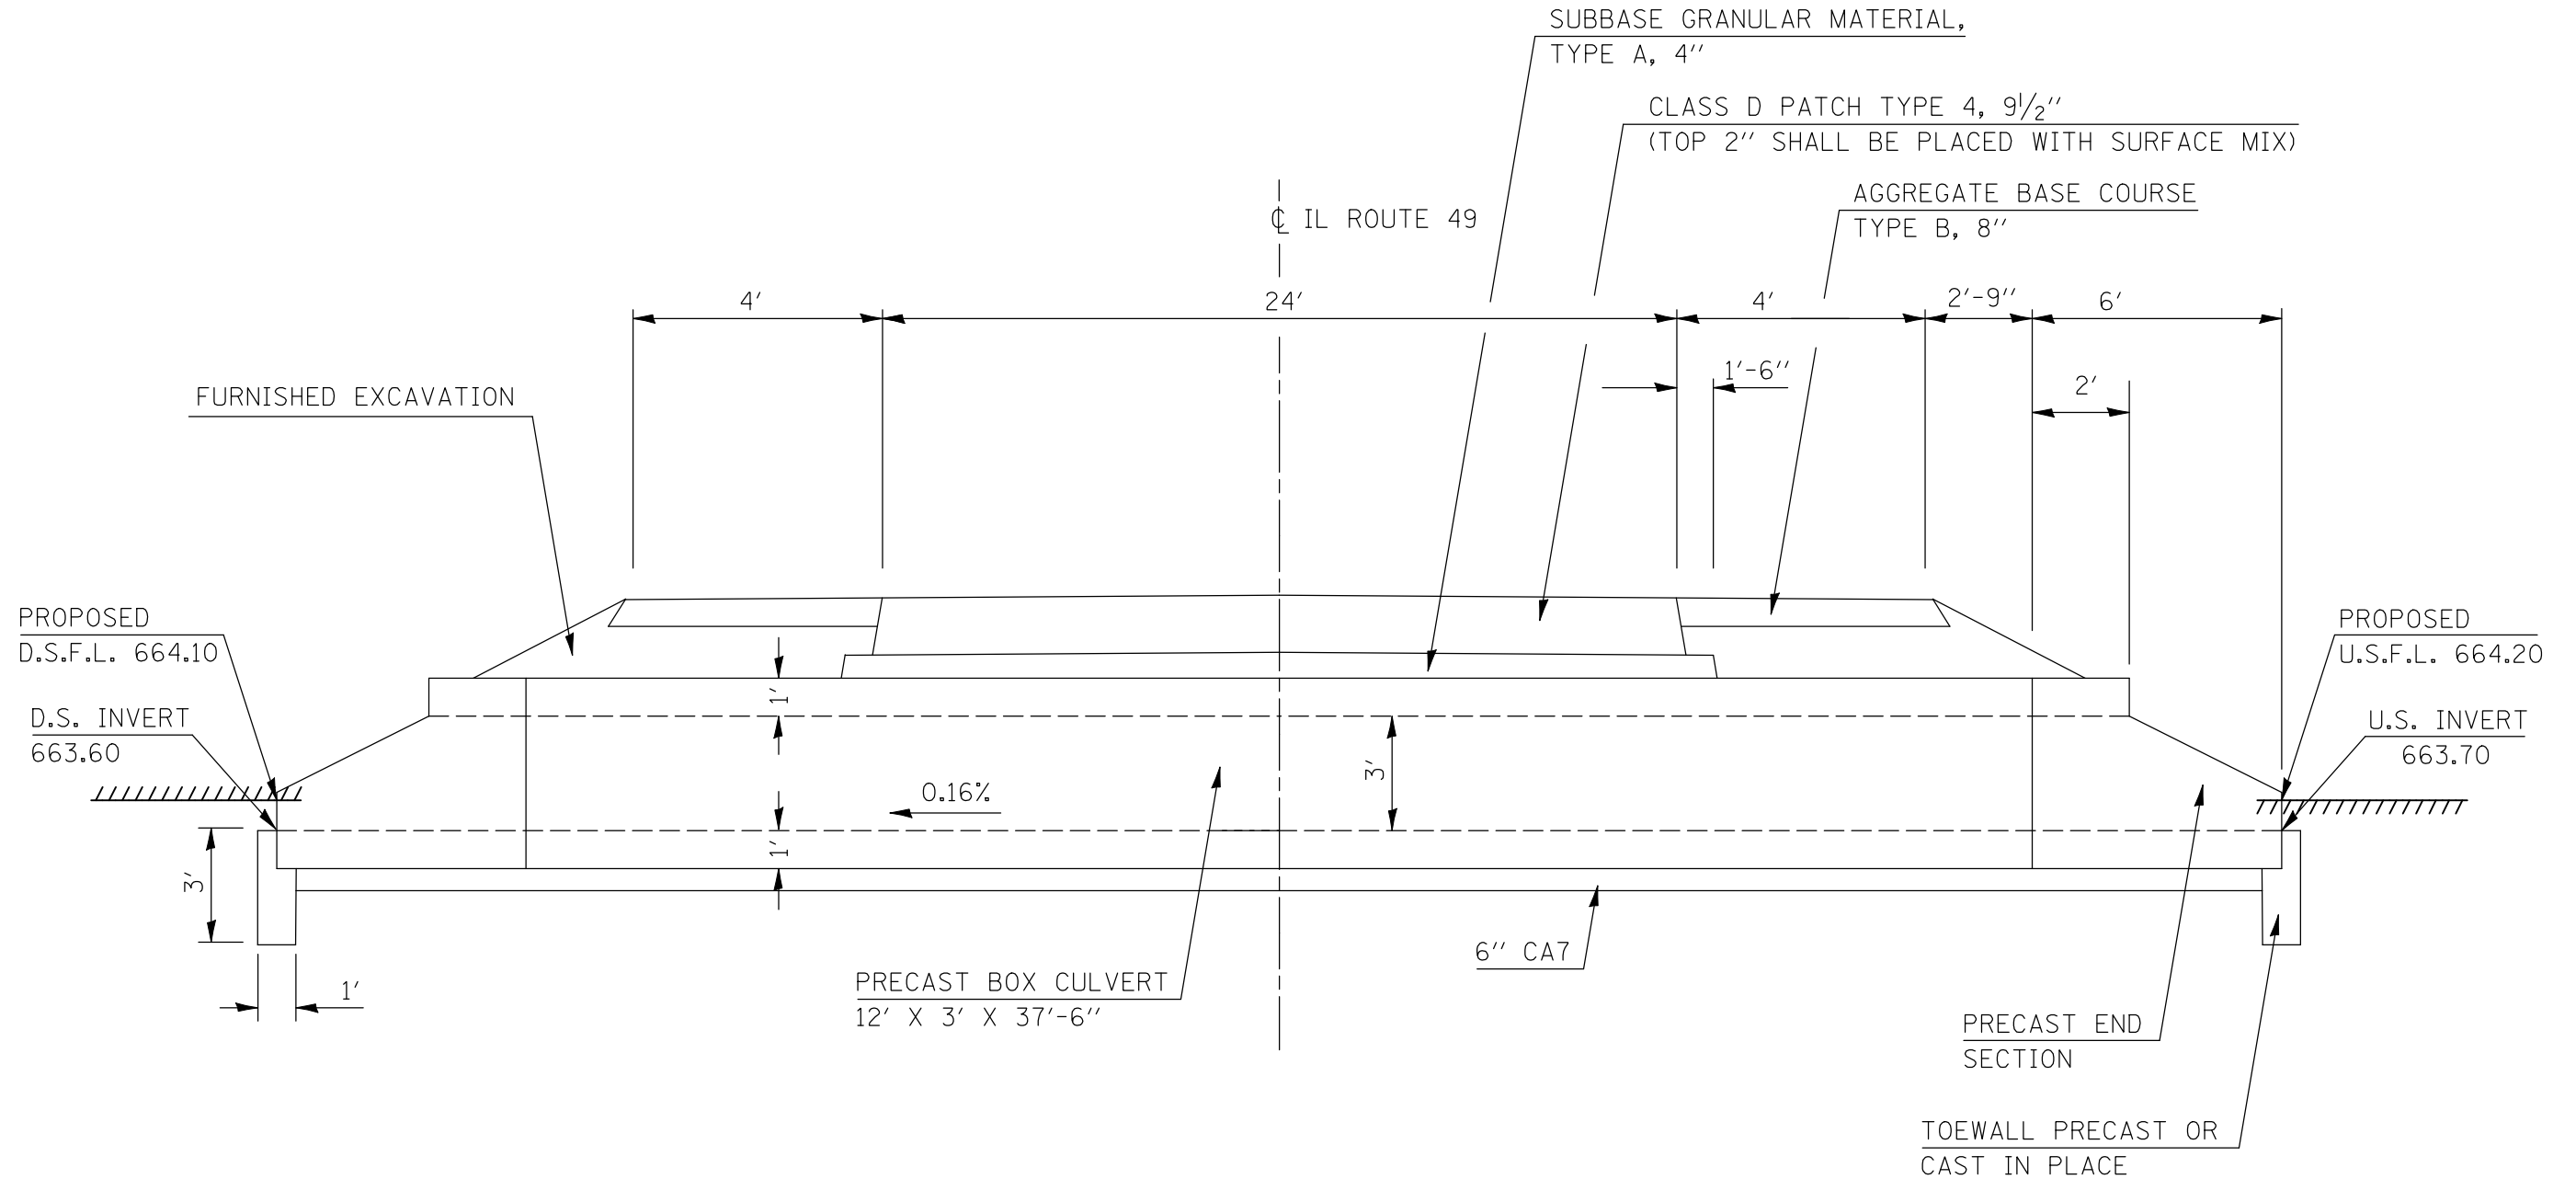

FILE NAME =	USER NAME = craigre	DESIGNED - RTB	REVISED - RTB
ct:\pwork\pwork\craigre\d0124546\0570098-SHT-TYPICAL.DGN		DRAWN - JJB	REVISED -
	PLOT SCALE = 40.0000 ' / IN.	CHECKED -	REVISED -
	PLOT DATE = 10/23/2009	DATE - 3-3-2009	REVISED -

**STATE OF ILLINOIS
 DEPARTMENT OF TRANSPORTATION**

PROPOSED BOX CULVERT SECTION

SCALE: N/A SHEET NO. OF SHEETS STA. TO STA.

F.A.P. RTE.	SECTION	COUNTY	TOTAL SHEETS	SHEET NO.
836	119CR	CHAMPAIGN	29	8
CONTRACT NO. 70698				
FED. ROAD DIST. NO. ILLINOIS FED. AID PROJECT				