
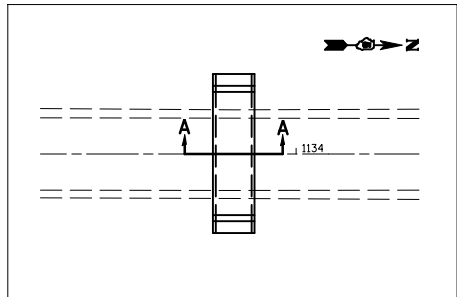


# DETAIL OF STRUCTURAL EXCAVATION PAY LIMITS

EXISTING STRUCTURE 010-8101 STA. 1133+79



NOTE: EXISTING 4FT. EXTENSION NOT SHOWN

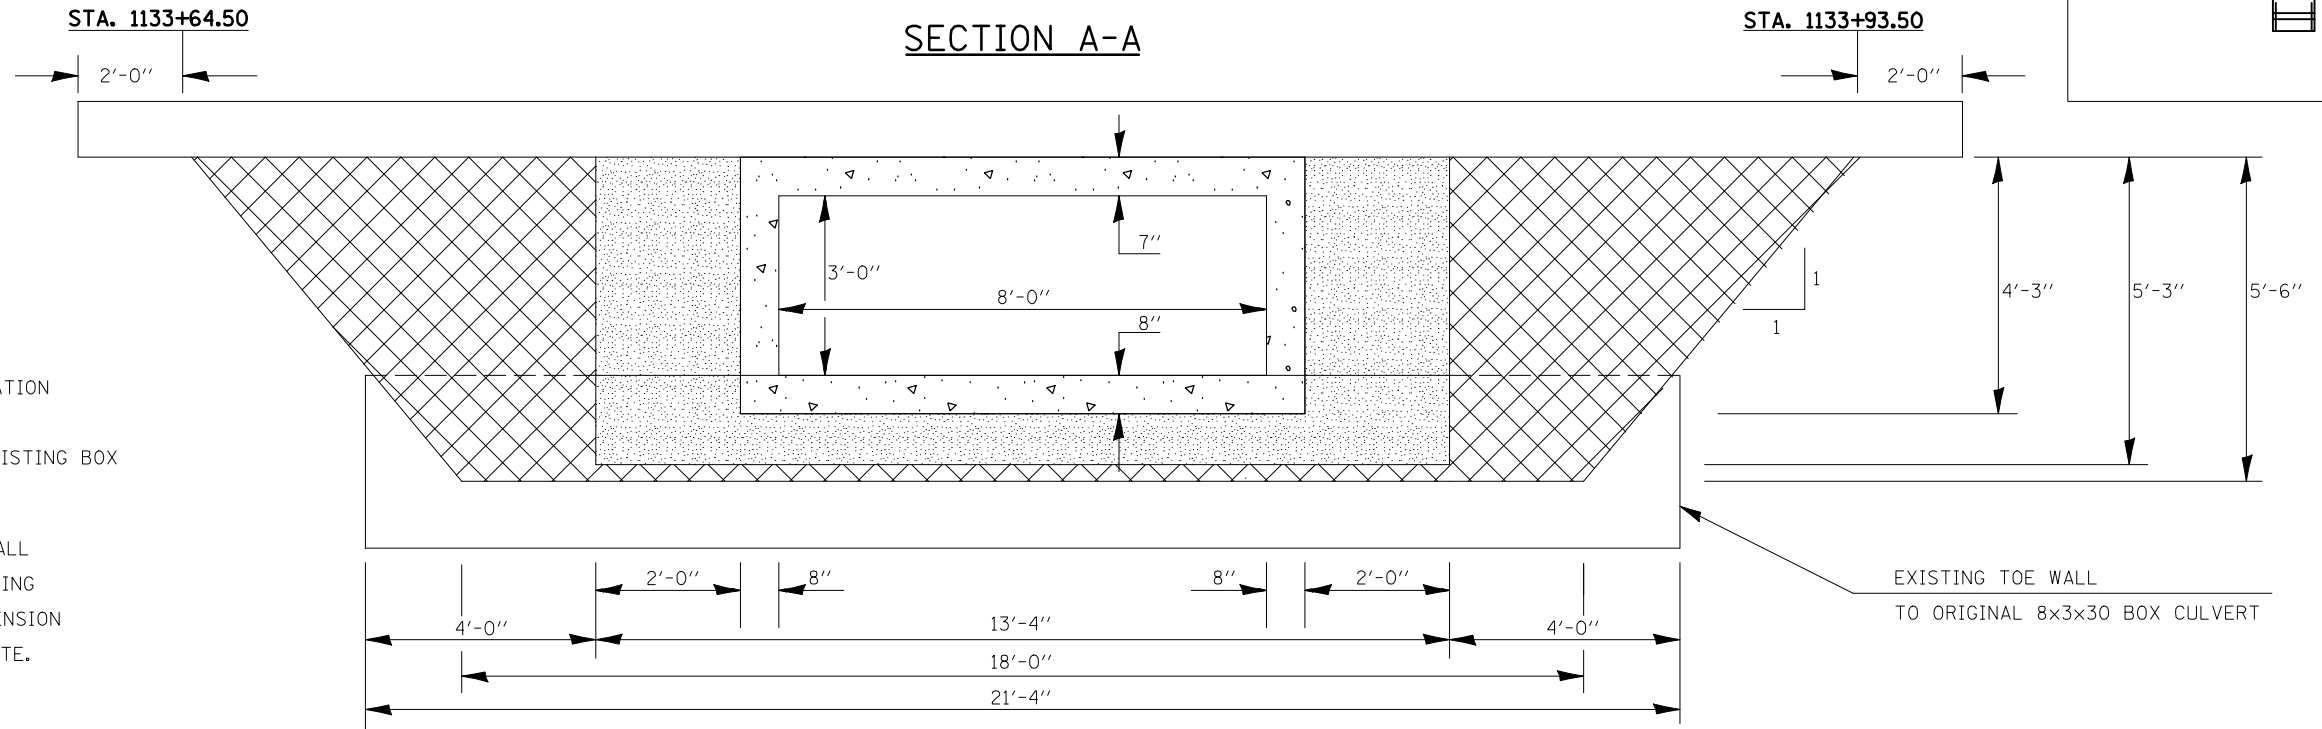

# DETAIL OF POUROUS GRANULAR EMBANKMENT PAY LIMITS

PROPOSED STRUCTURE 010-8131 STA. 1133+79

- [Stippled] POUROUS GRANULAR EMBANKMENT CA-6
- [Circular pattern] SUBBASE GRANULAR MATERIAL TYPE A, 4
- [Grid pattern] CA-7 (6") INCLUDED IN PAY ITEM FOR BOX CULVERT

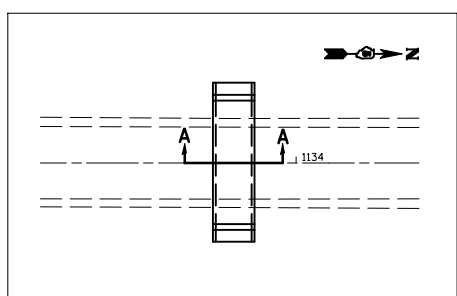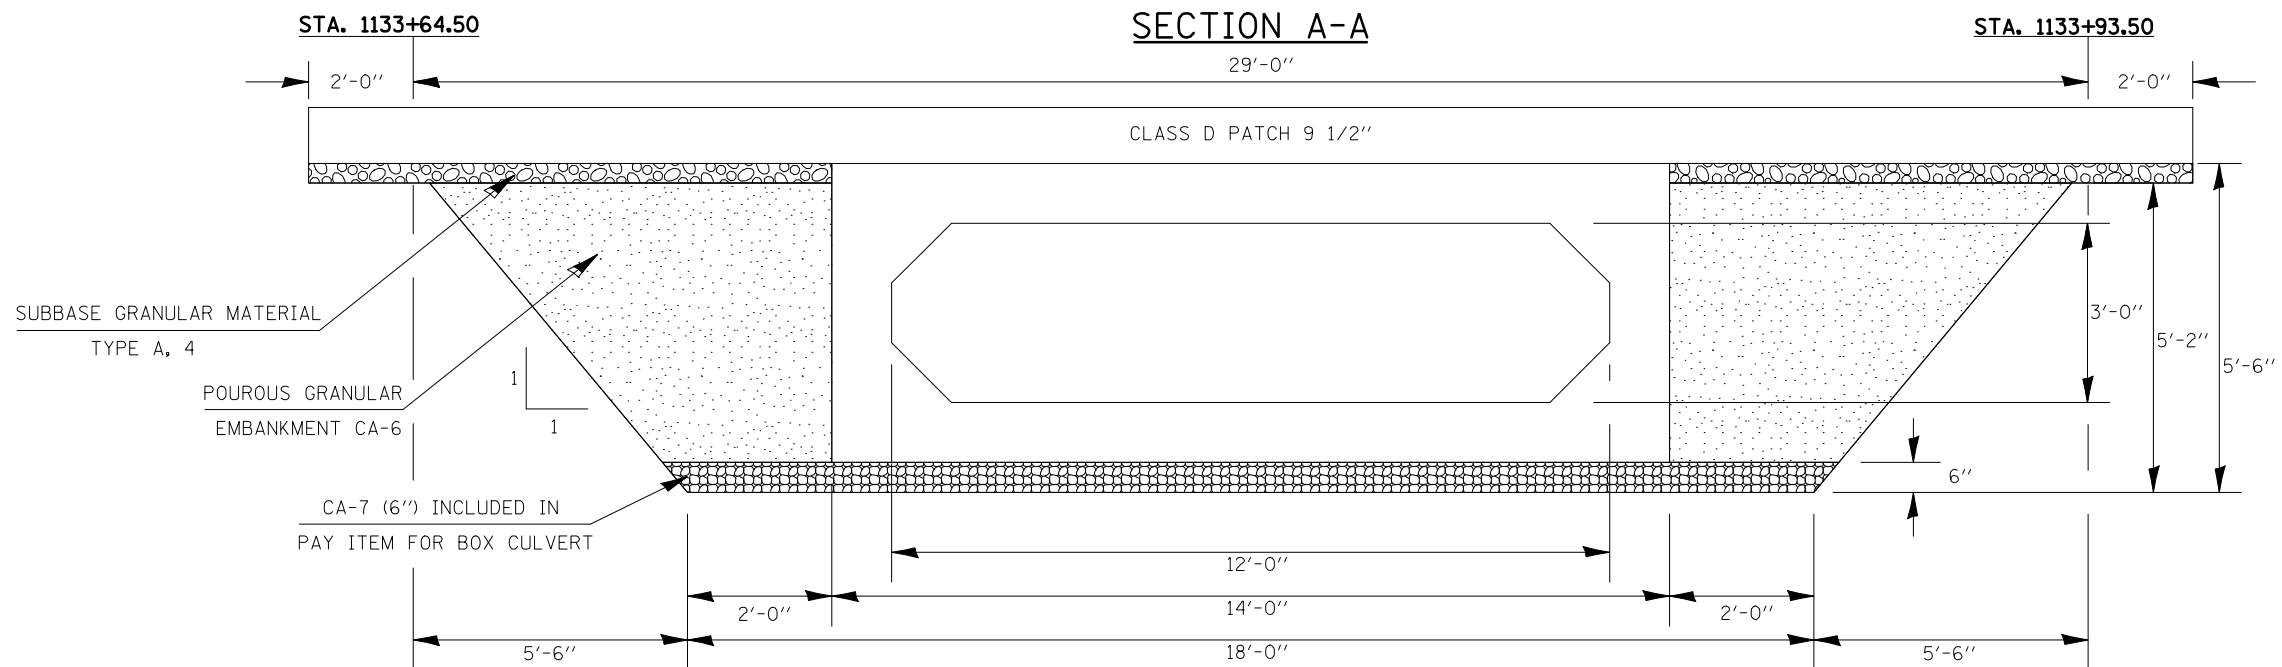

FILE NAME =	USER NAME = craigre	DESIGNED -	REVISED -	<b>STATE OF ILLINOIS DEPARTMENT OF TRANSPORTATION</b>	<b>DETAIL OF POUROUS GRANULAR BACKFILL PAY LIMITS</b>			F.A.P. RTE.	SECTION	COUNTY	TOTAL SHEETS	SHEET NO.
ct:\pw\work\pw\d0124546\0570098-SHT-DETAILS.dgn	PLOT SCALE = 40.0000' / IN.	DRAWN -	REVISED -					119CR	CHAMPAIGN	29	19	
	PLOT DATE = 10/23/2009	CHECKED -	REVISED -		SCALE:      SHEET NO.      OF SHEETS      STA.      TO STA.			CONTRACT NO. 70698				
		DATE -	REVISED -		ILLINOIS FED. AID PROJECT							