


DATE	
BY	
SURVEYED	
PLOTTED	
TEMPLATE	
AREAS	
CHECKED	
FINAL SURVEY	
NOTE BOOK	
NO.	

DATE	
BY	
SURVEYED	
PLOTTED	
TEMPLATE	
AREAS	
CHECKED	
ORIGINAL SURVEY	
NOTE BOOK	
NO.	

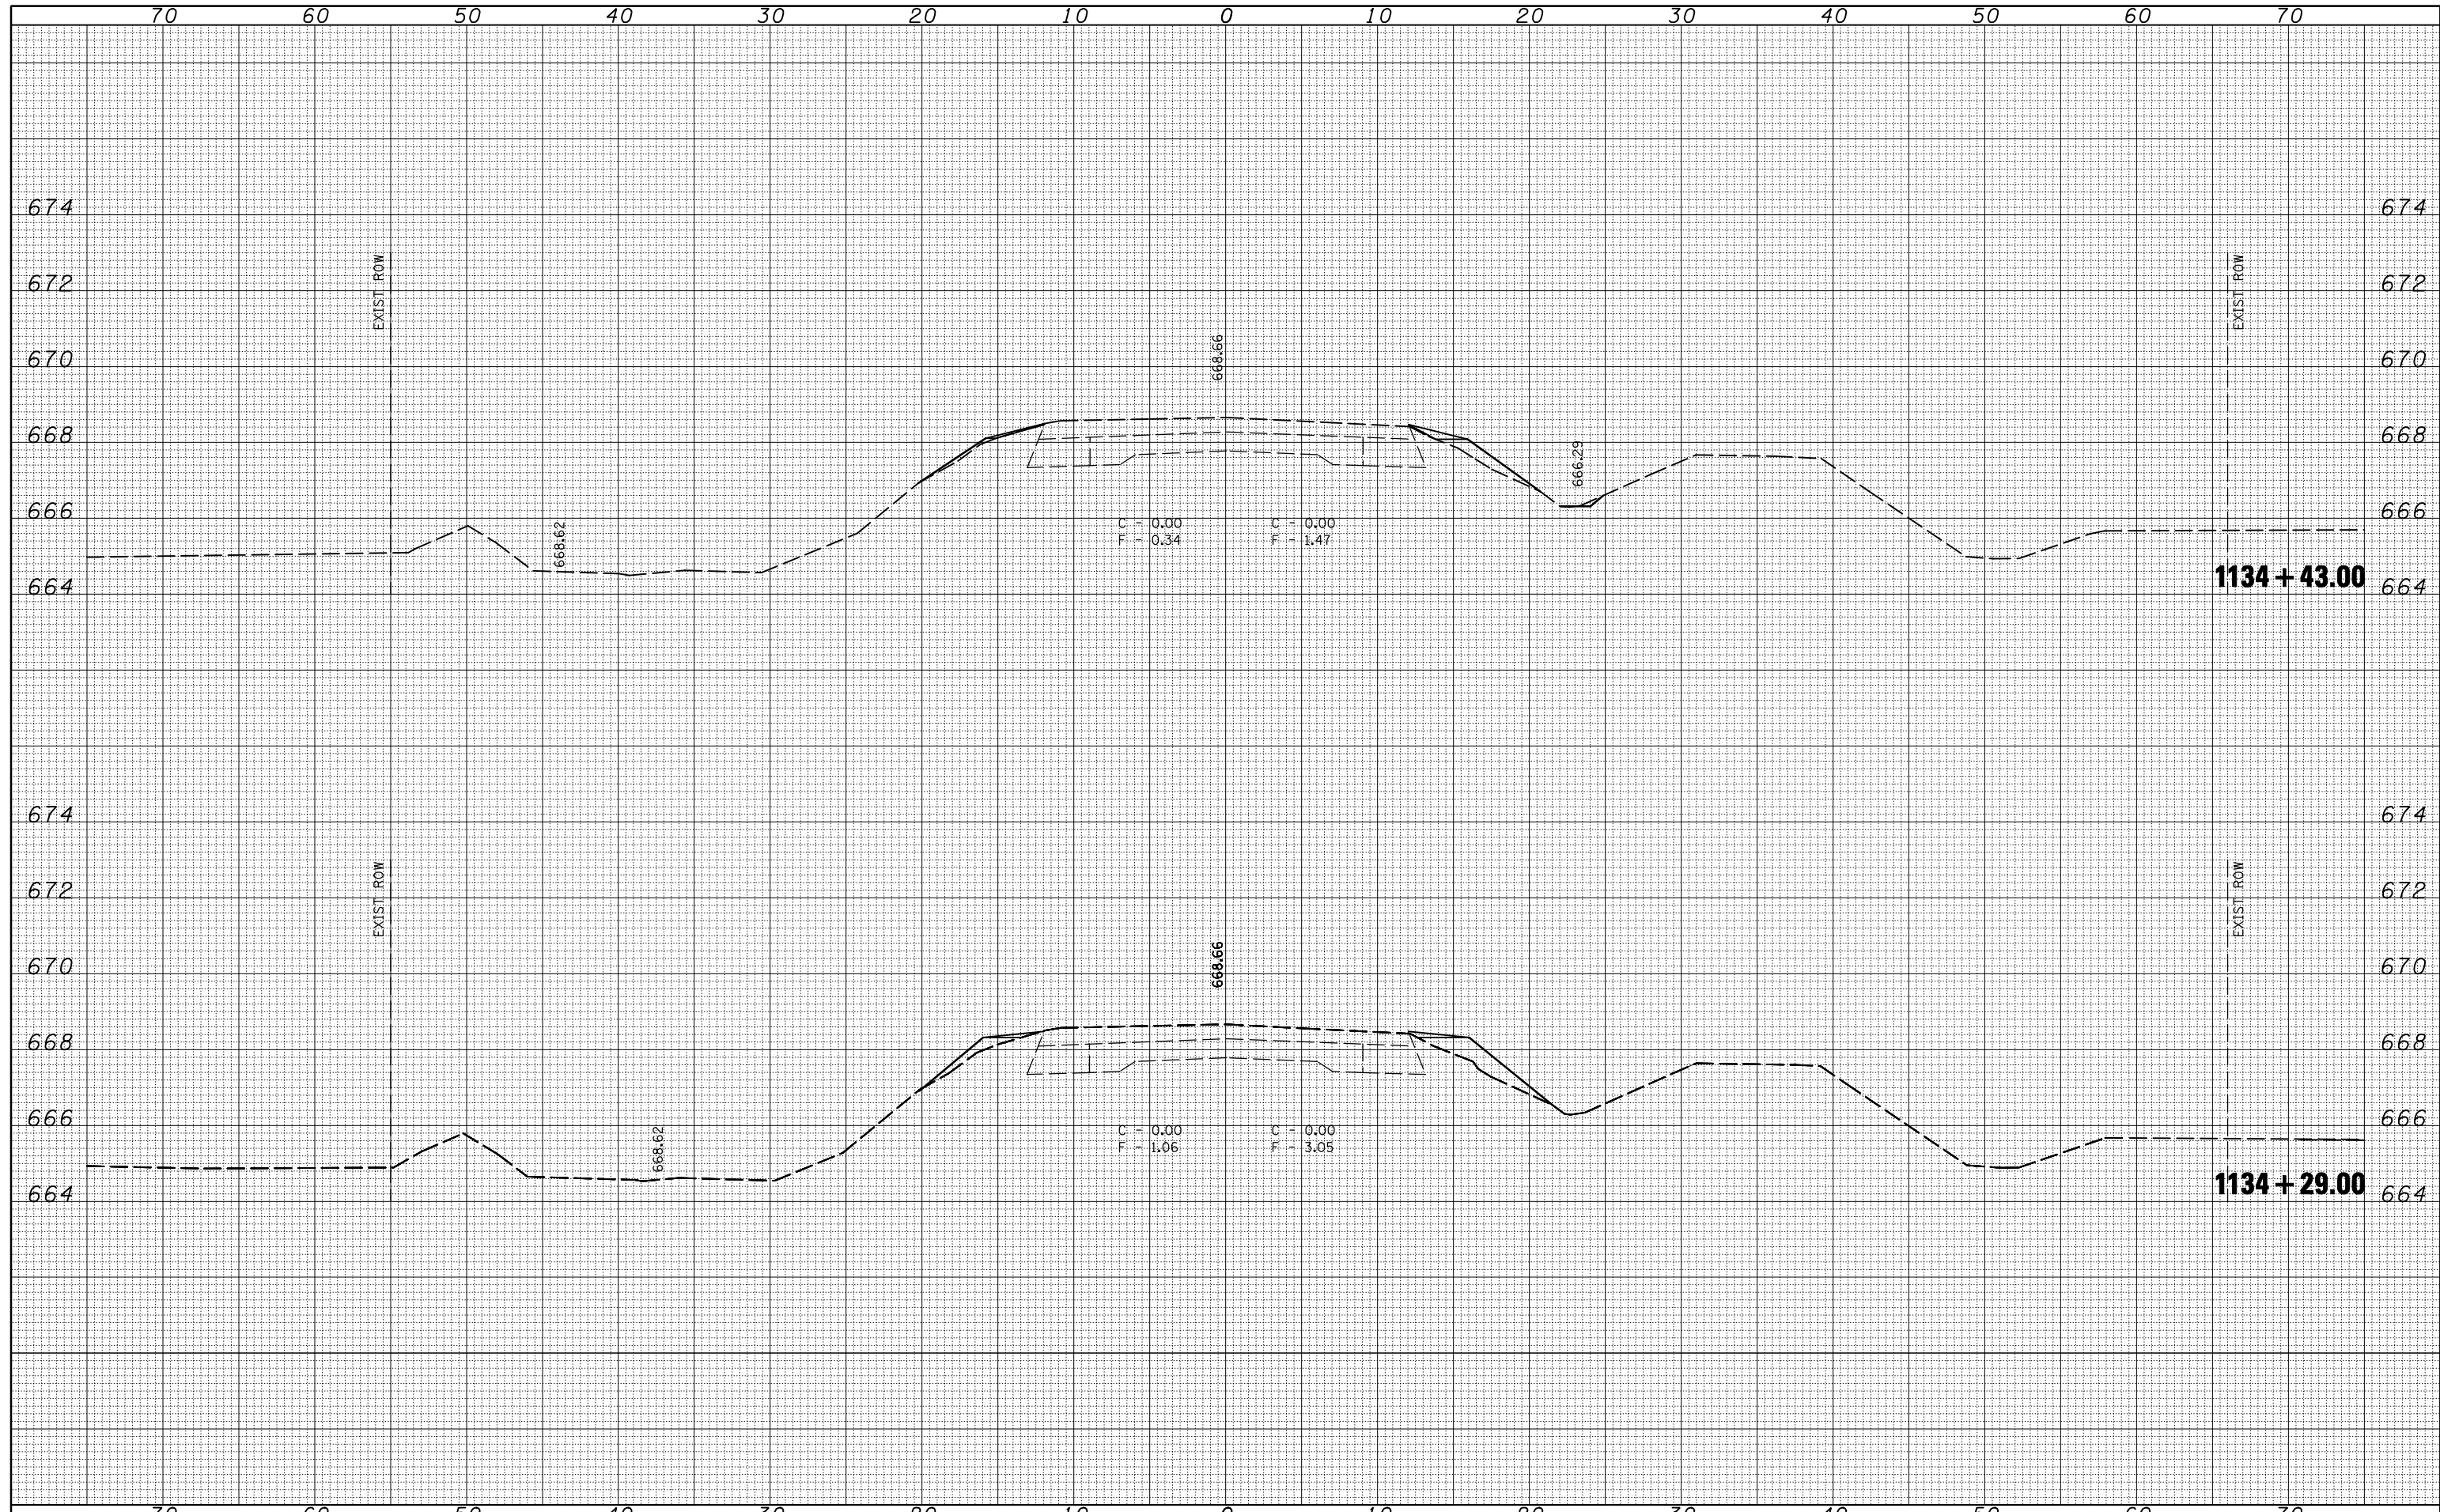

FILE NAME =  
 c:\pwwork\pwwidot\CRAIGRE\d0124546\0570698-SHT

USER NAME = craigre  
 DESIGNED - RTB  
 DRAWN - RTB  
 CHECKED -  
 DATE - 10/2009

REVISIED -  
 REVISIED -  
 REVISIED -  
 REVISIED -

**STATE OF ILLINOIS  
 DEPARTMENT OF TRANSPORTATION**

**CROSS SECTIONS**  
 SCALE: SHEET NO. 6 OF 10 SHEETS STA. 1134+29 TO STA. 1134+43

F.A.P. RTE.	SECTION	COUNTY	TOTAL SHEETS	SHEET NO.
836	119CR	CHAMPAIGN	29	28
CONTRACT NO. 70698			ILLINOIS FED. AID PROJECT	