


DATE	
BY	
SURVEYED	
PLOTTED	
TEMPLATE	
NOTE BOOK	
AREAS CHECKED	
NO.	

DATE	
BY	
SURVEYED	
PLOTTED	
TEMPLATE	
NOTE BOOK	
AREAS CHECKED	
NO.	

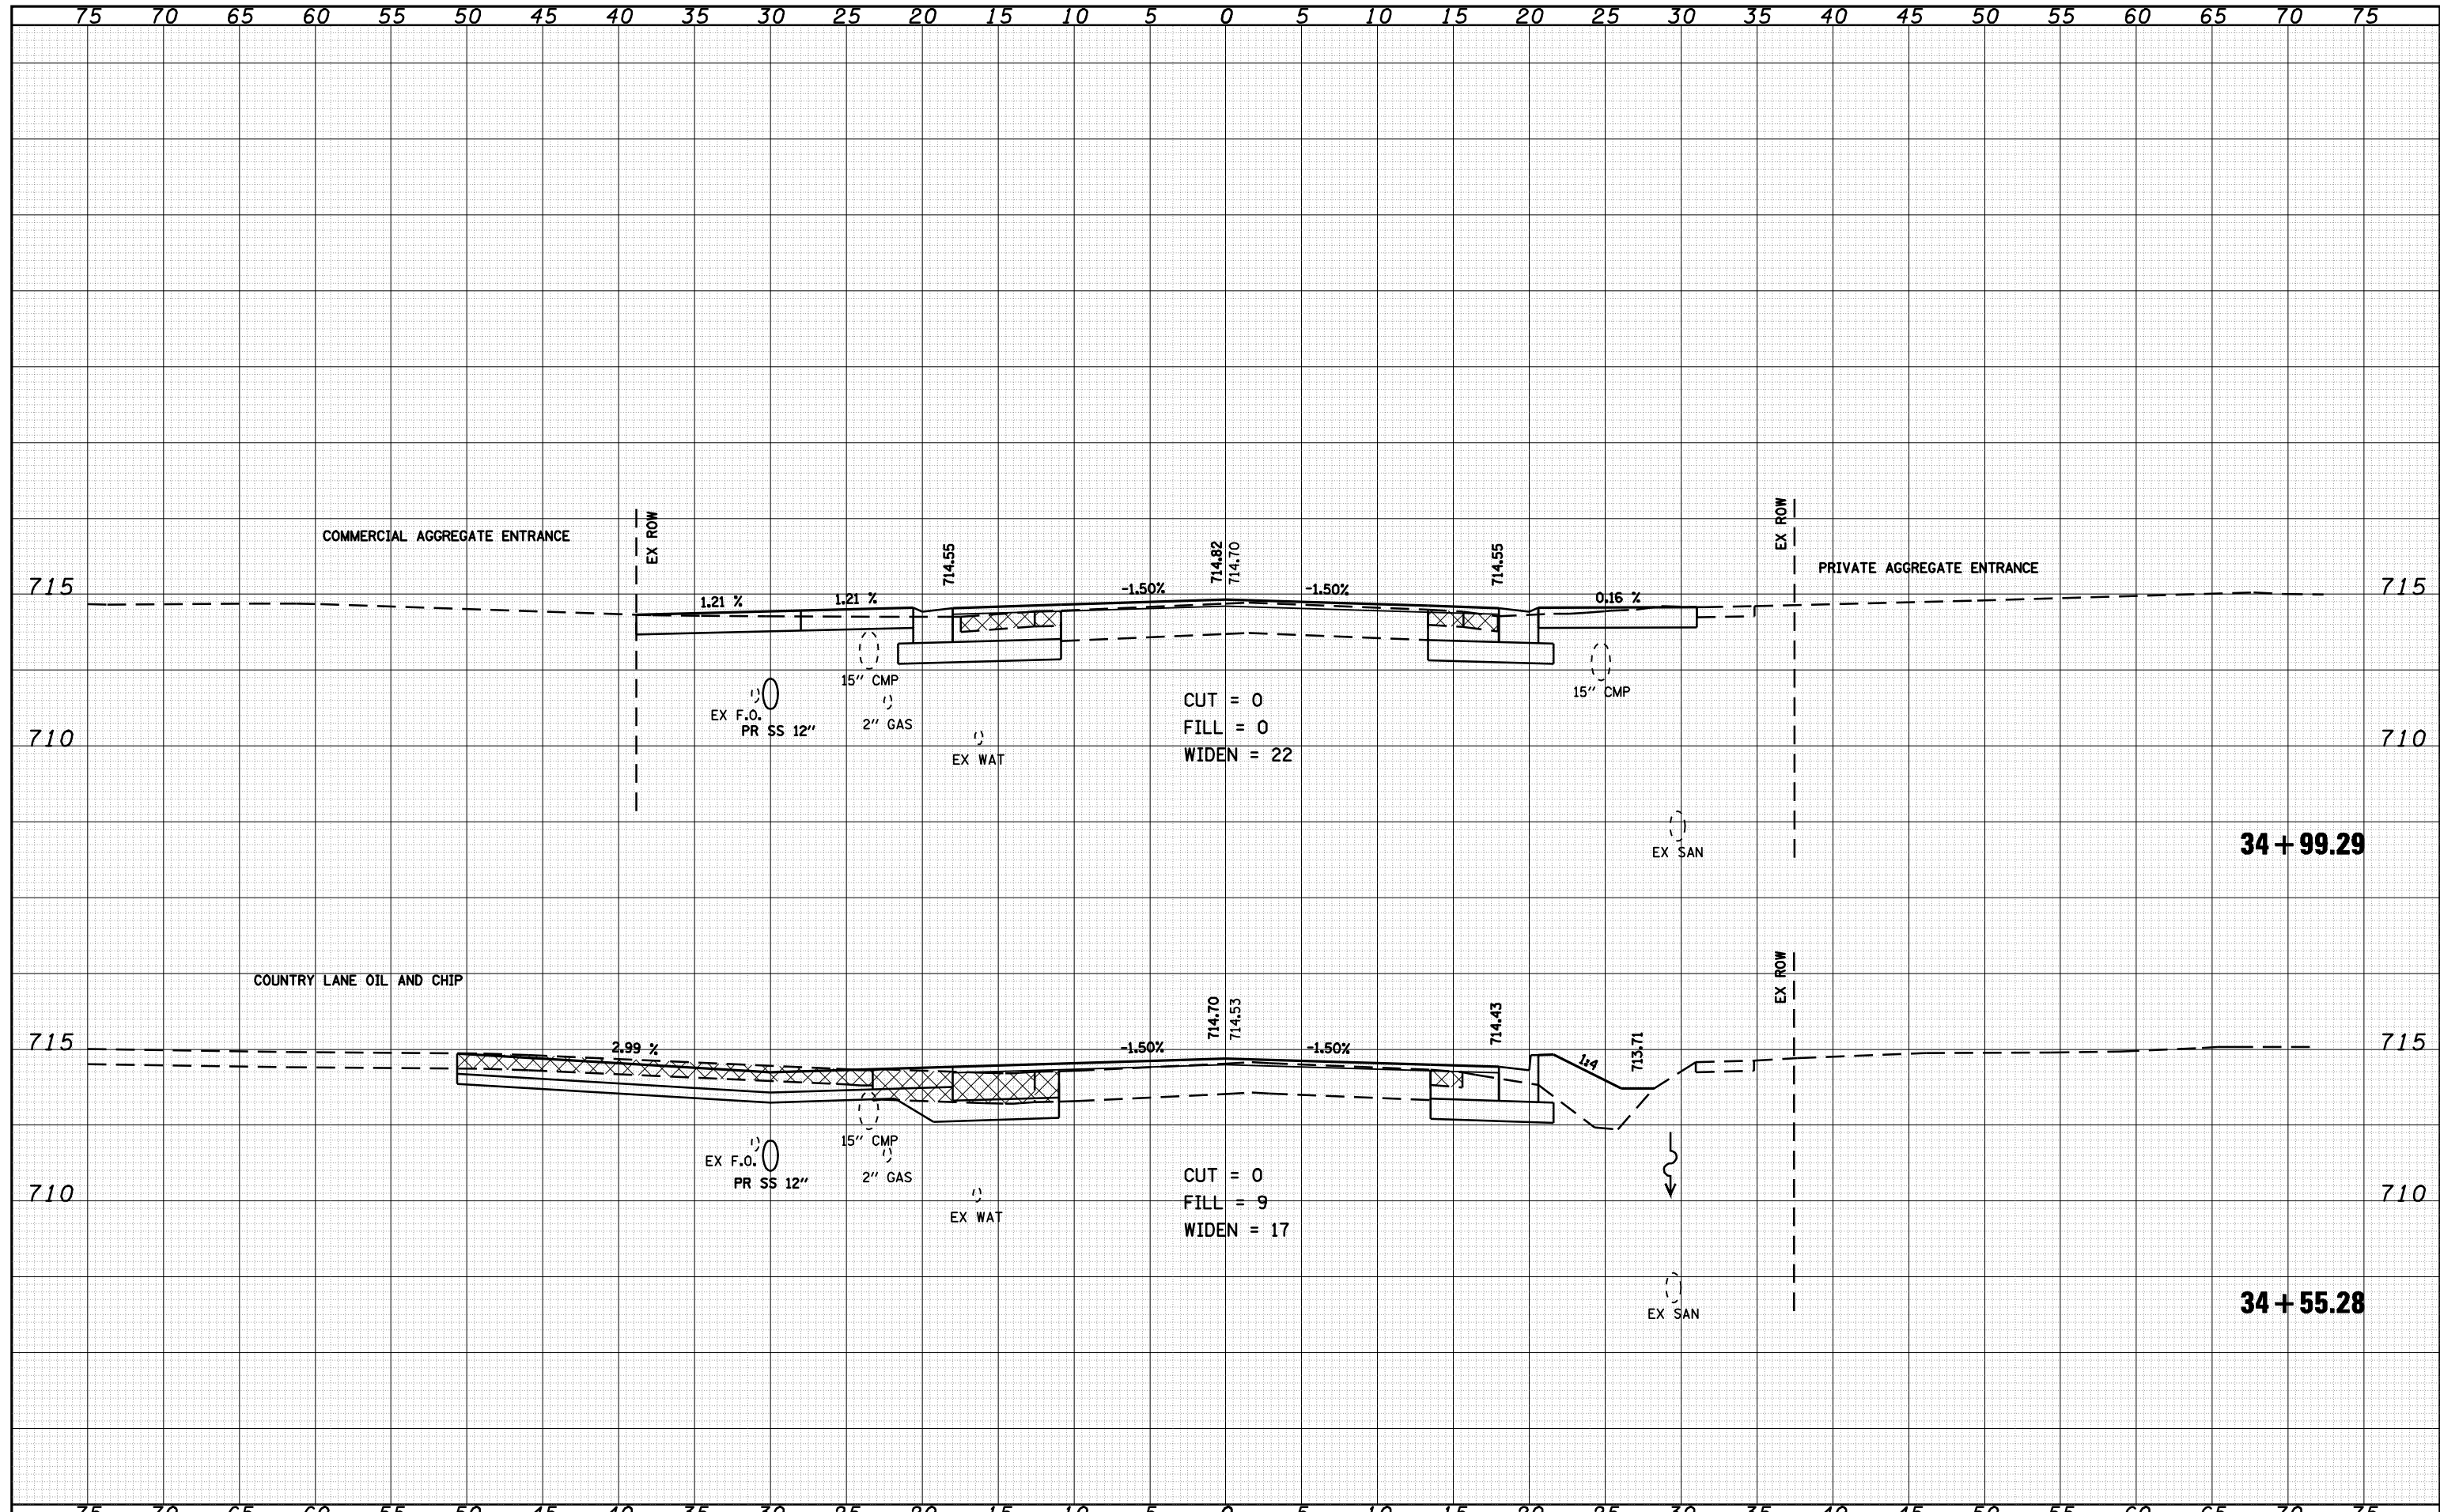

FILE NAME =	USER NAME = laughlinr1	DESIGNED -	REVISED -	<b>STATE OF ILLINOIS DEPARTMENT OF TRANSPORTATION</b>	<b>US 24 CROSS SECTIONS</b>			F.A.P. RTE.	SECTION	COUNTY	TOTAL SHEETS	SHEET NO.
c:\pwork\pwork\LAUGHLIN\lms20175\d672b60	ksast-e004.dgn	DRAWN -	REVISED -		SCALE: 1" = 5'	SHEET NO. 26 OF 50 SHEETS	STA. 34+55.28	TO STA. 34+99.29	7(W-1,RS-8,N); 9RS-4	BROWN	177	141
	PLOT SCALE = 10.0000 ' / IN.	CHECKED -	REVISED -					<b>CONTRACT NO. 72B60</b>				
	PLOT DATE = Oct-08-2009 07:26:54AM	DATE -	REVISED -									

F.A.P. 317 (1/5/24) & 550 (1/1/99)