



PLAN	SURVEYED	BY	DATE
	GRADES CHECKED		
	ALIGNMENT CHECKED		
	AS NOTED		
	STRUCTURE NOTATIONS OK'D		
	NOTE BOOK NO.		
	FILE NAME		

PROFILE	SURVEYED	BY	DATE
	GRADES CHECKED		
	AS NOTED		
	STRUCTURE NOTATIONS OK'D		
	NOTE BOOK NO.		
	FILE NAME		

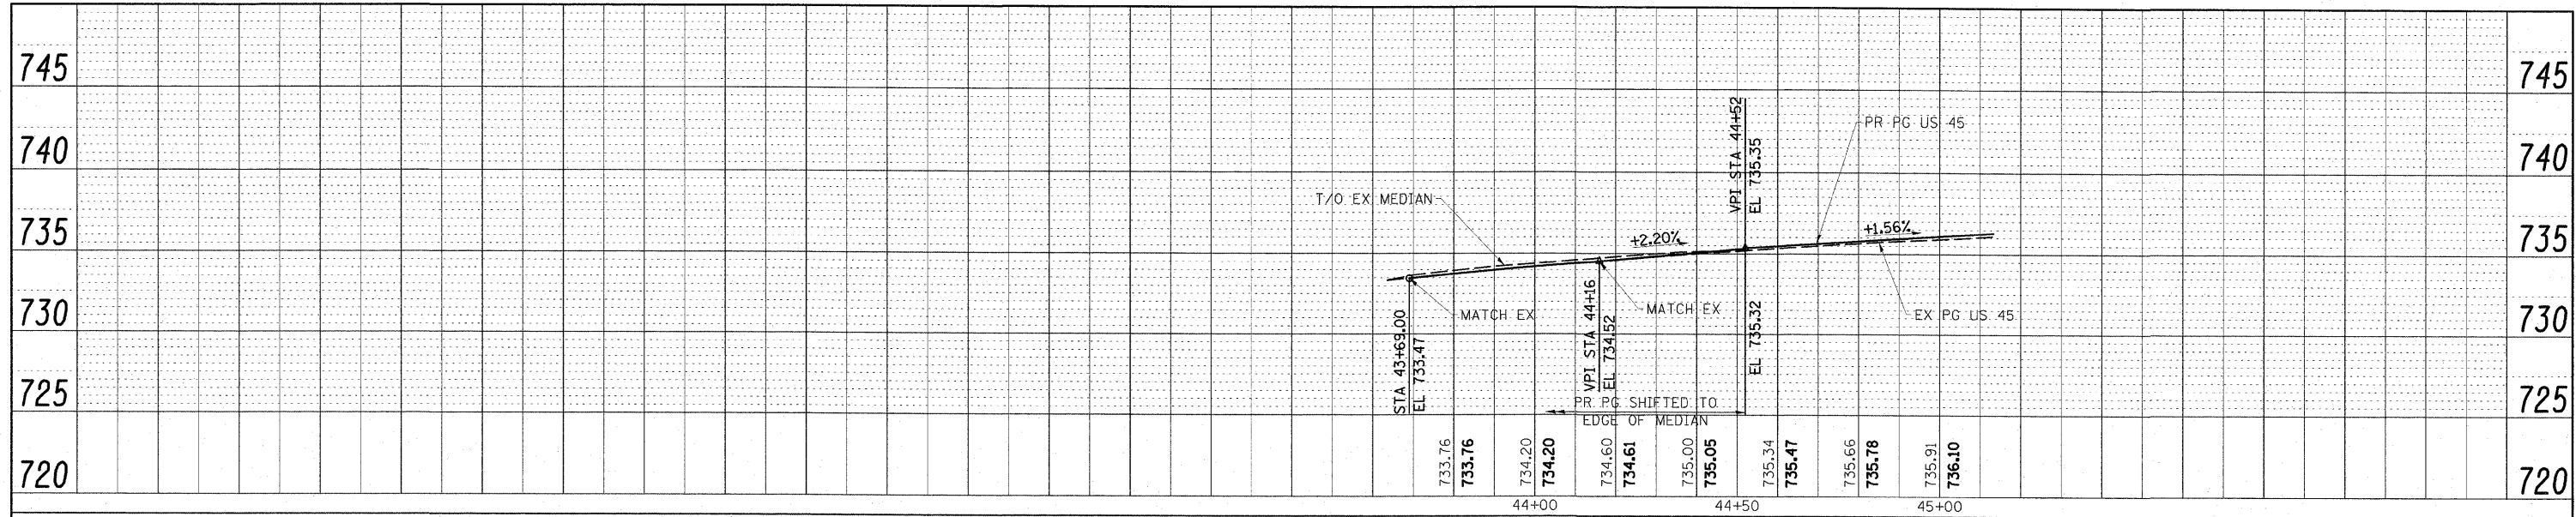

US 45 (LAKE LAND BLVD)

IL 16 (CHARLESTON AVE.)

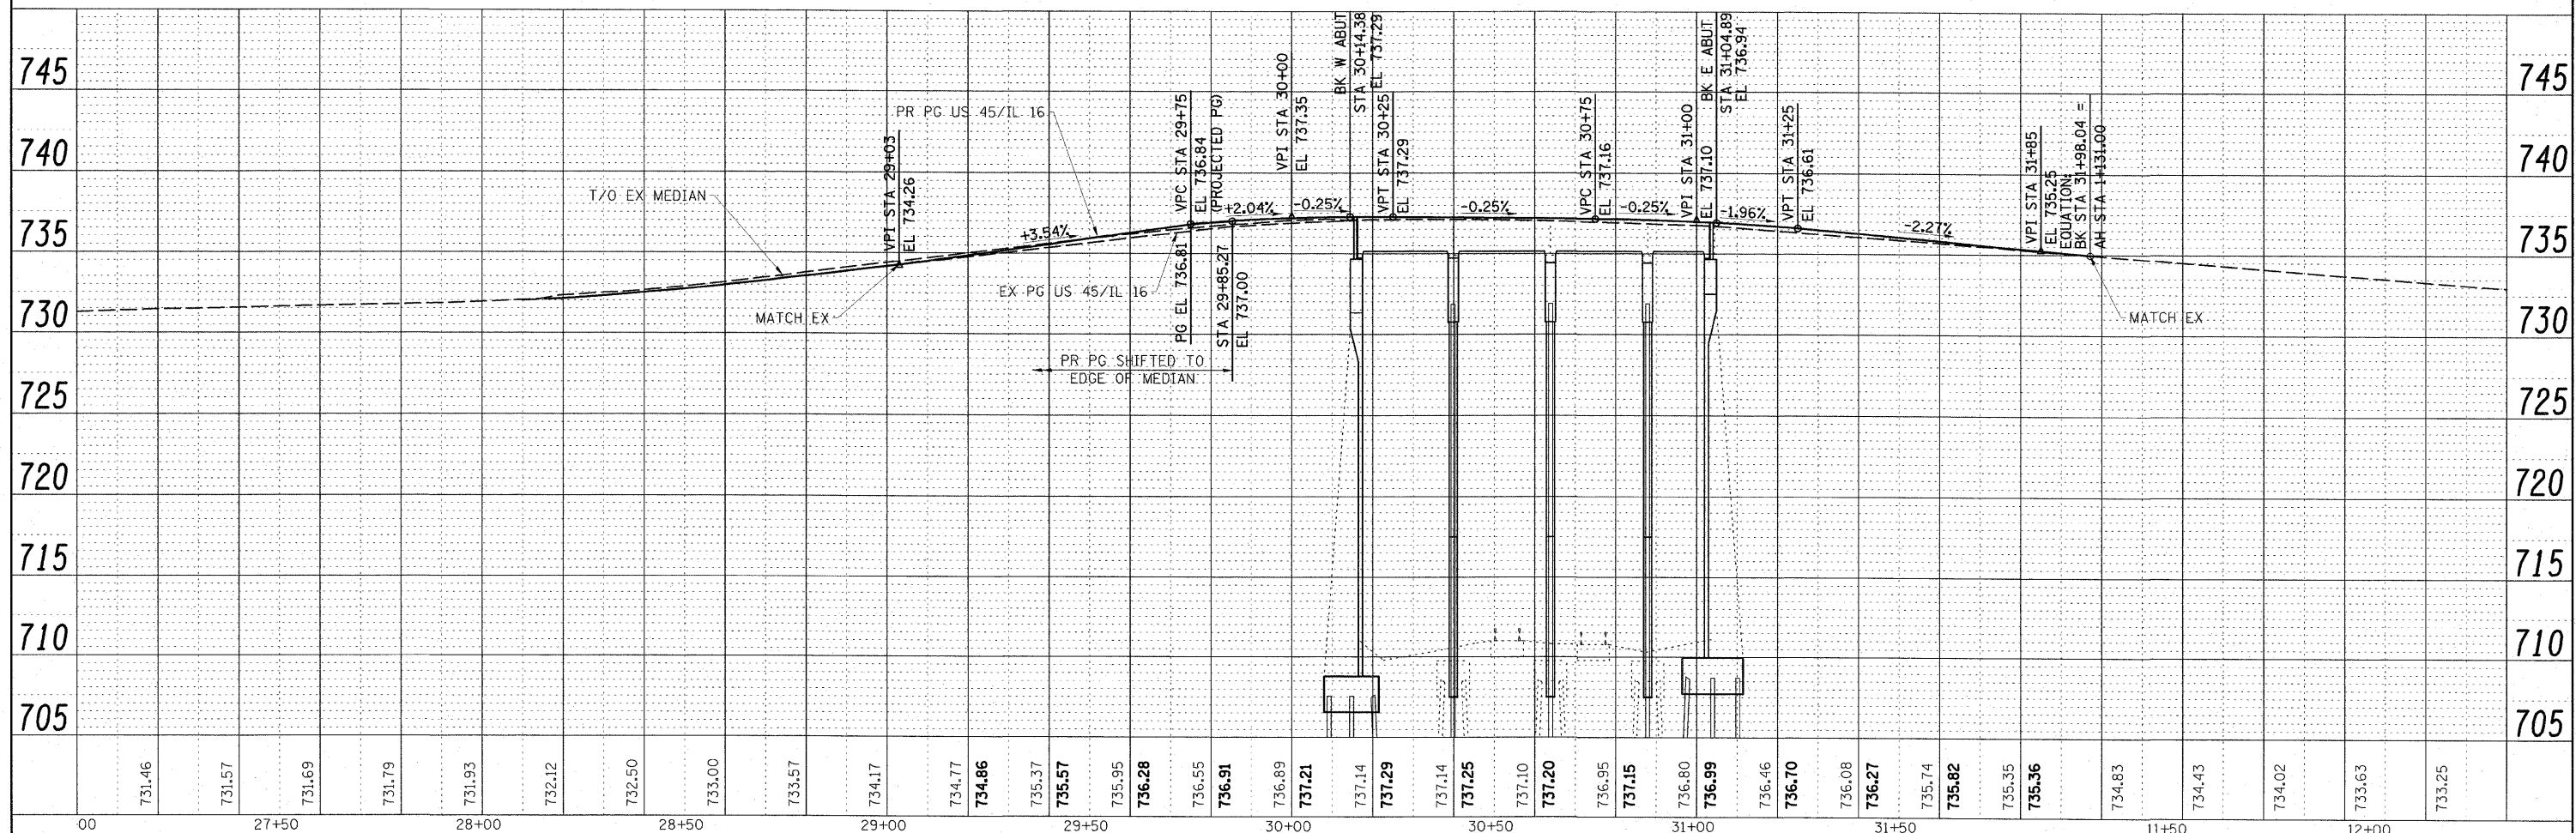

FILE NAME = D774149-SHT-PLN-F01.dgn	USER NAME = HAS	DESIGNED - DAJ	REVISED -	STATE OF ILLINOIS DEPARTMENT OF TRANSPORTATION	US 45 / IL 16 PROFILES	F.A.P. RTE. 325	SECTION (19VBR)BR	COUNTY COLES	TOTAL SHEETS 92	SHEET NO. 13
SCALE: (HORIZ) 1"=20' (VERT) 1"=5'	PLOT SCALE = 20,0000' / IN.	DRAWN - CJ/HAS	REVISED -			CONTRACT NO. 74149				
PLOT DATE = 7/31/2009 10:23:50 AM	DATE = AUGUST 3, 2009	CHECKED - MTD	REVISED -			FED. ROAD DIST. NO. ILLINOIS FED. AID PROJECT				
						SCALE: 1"=20'/1"=5' SHEET NO. 1 OF 1 SHEETS STA. 27+00 TO STA. 12+25				