


SHEET 18-2

STATE OF ILLINOIS  
DEPARTMENT OF TRANSPORTATION

PROJECT NO.	DATE	SCALE	SHEET NO.	TOTAL SHEETS
#19(VBR(2-1), (1,2,3) AS 19RS-1	65	43	180	20

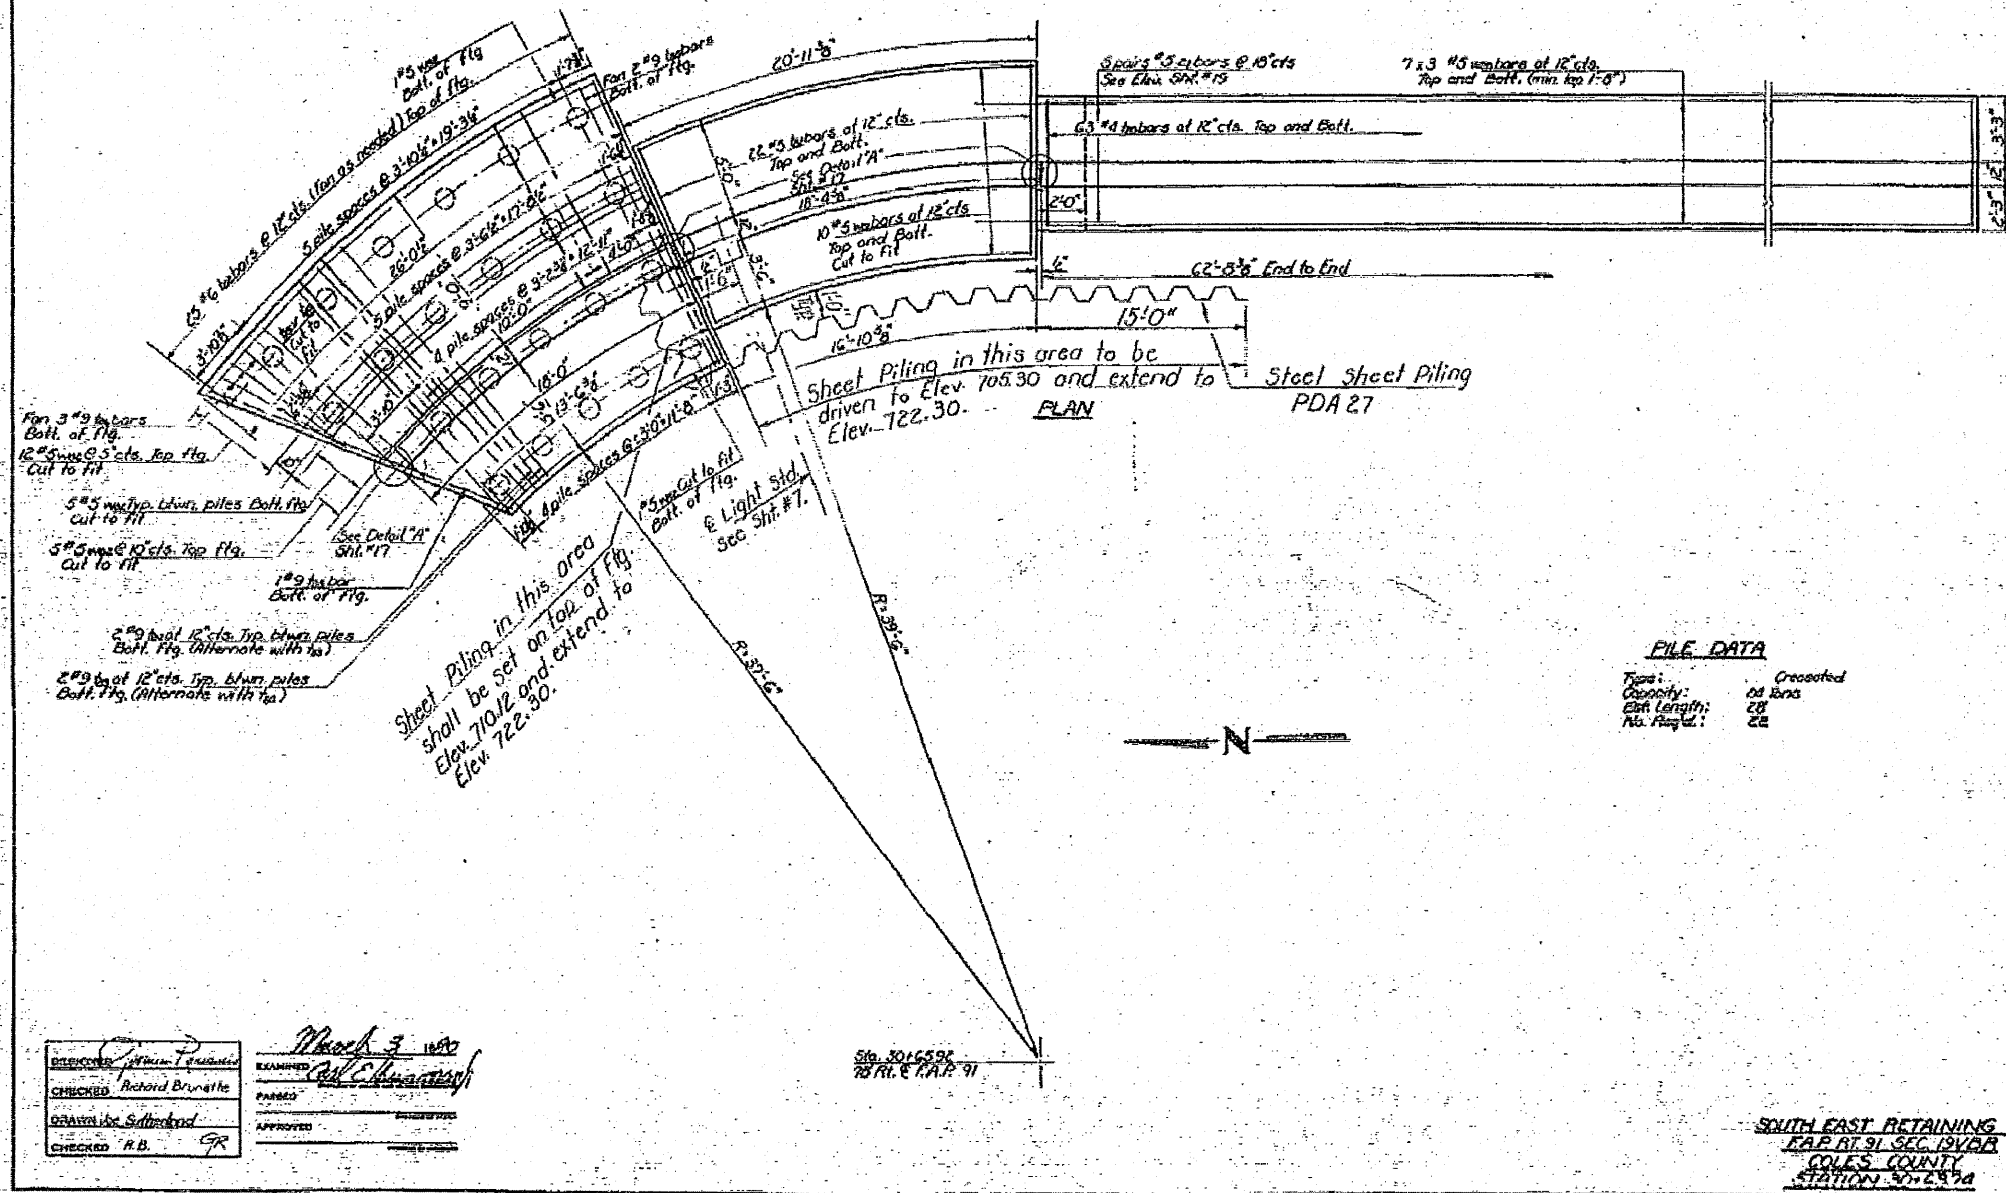

**FILE DATA**

Type:	Created
Quantity:	04 1000
Est. Length:	28
No. Piles:	22

DESIGNED: <i>Richard Brunette</i>	REVISIONS: <i>March 3, 2009</i>
CHECKED: <i>Richard Brunette</i>	APPROVED: <i>[Signature]</i>
DRAWN: <i>[Signature]</i>	
CHECKED: <i>R.B.</i>	

Revised: 2-27-01 R.O.

**SOUTH EAST RETAINING WALL**  
E.A.P. RT. 91 SEC. 19 VBR  
COLES COUNTY  
STATION 30+25.74