




FINAL SURVEY	SURVEYED	DATE
NOTE BOOK	PLOTTED	BY
NO.	AREAS	CHECKED

ORIGINAL SURVEY	SURVEYED	DATE
NOTE BOOK	PLOTTED	BY
NO.	AREAS	CHECKED

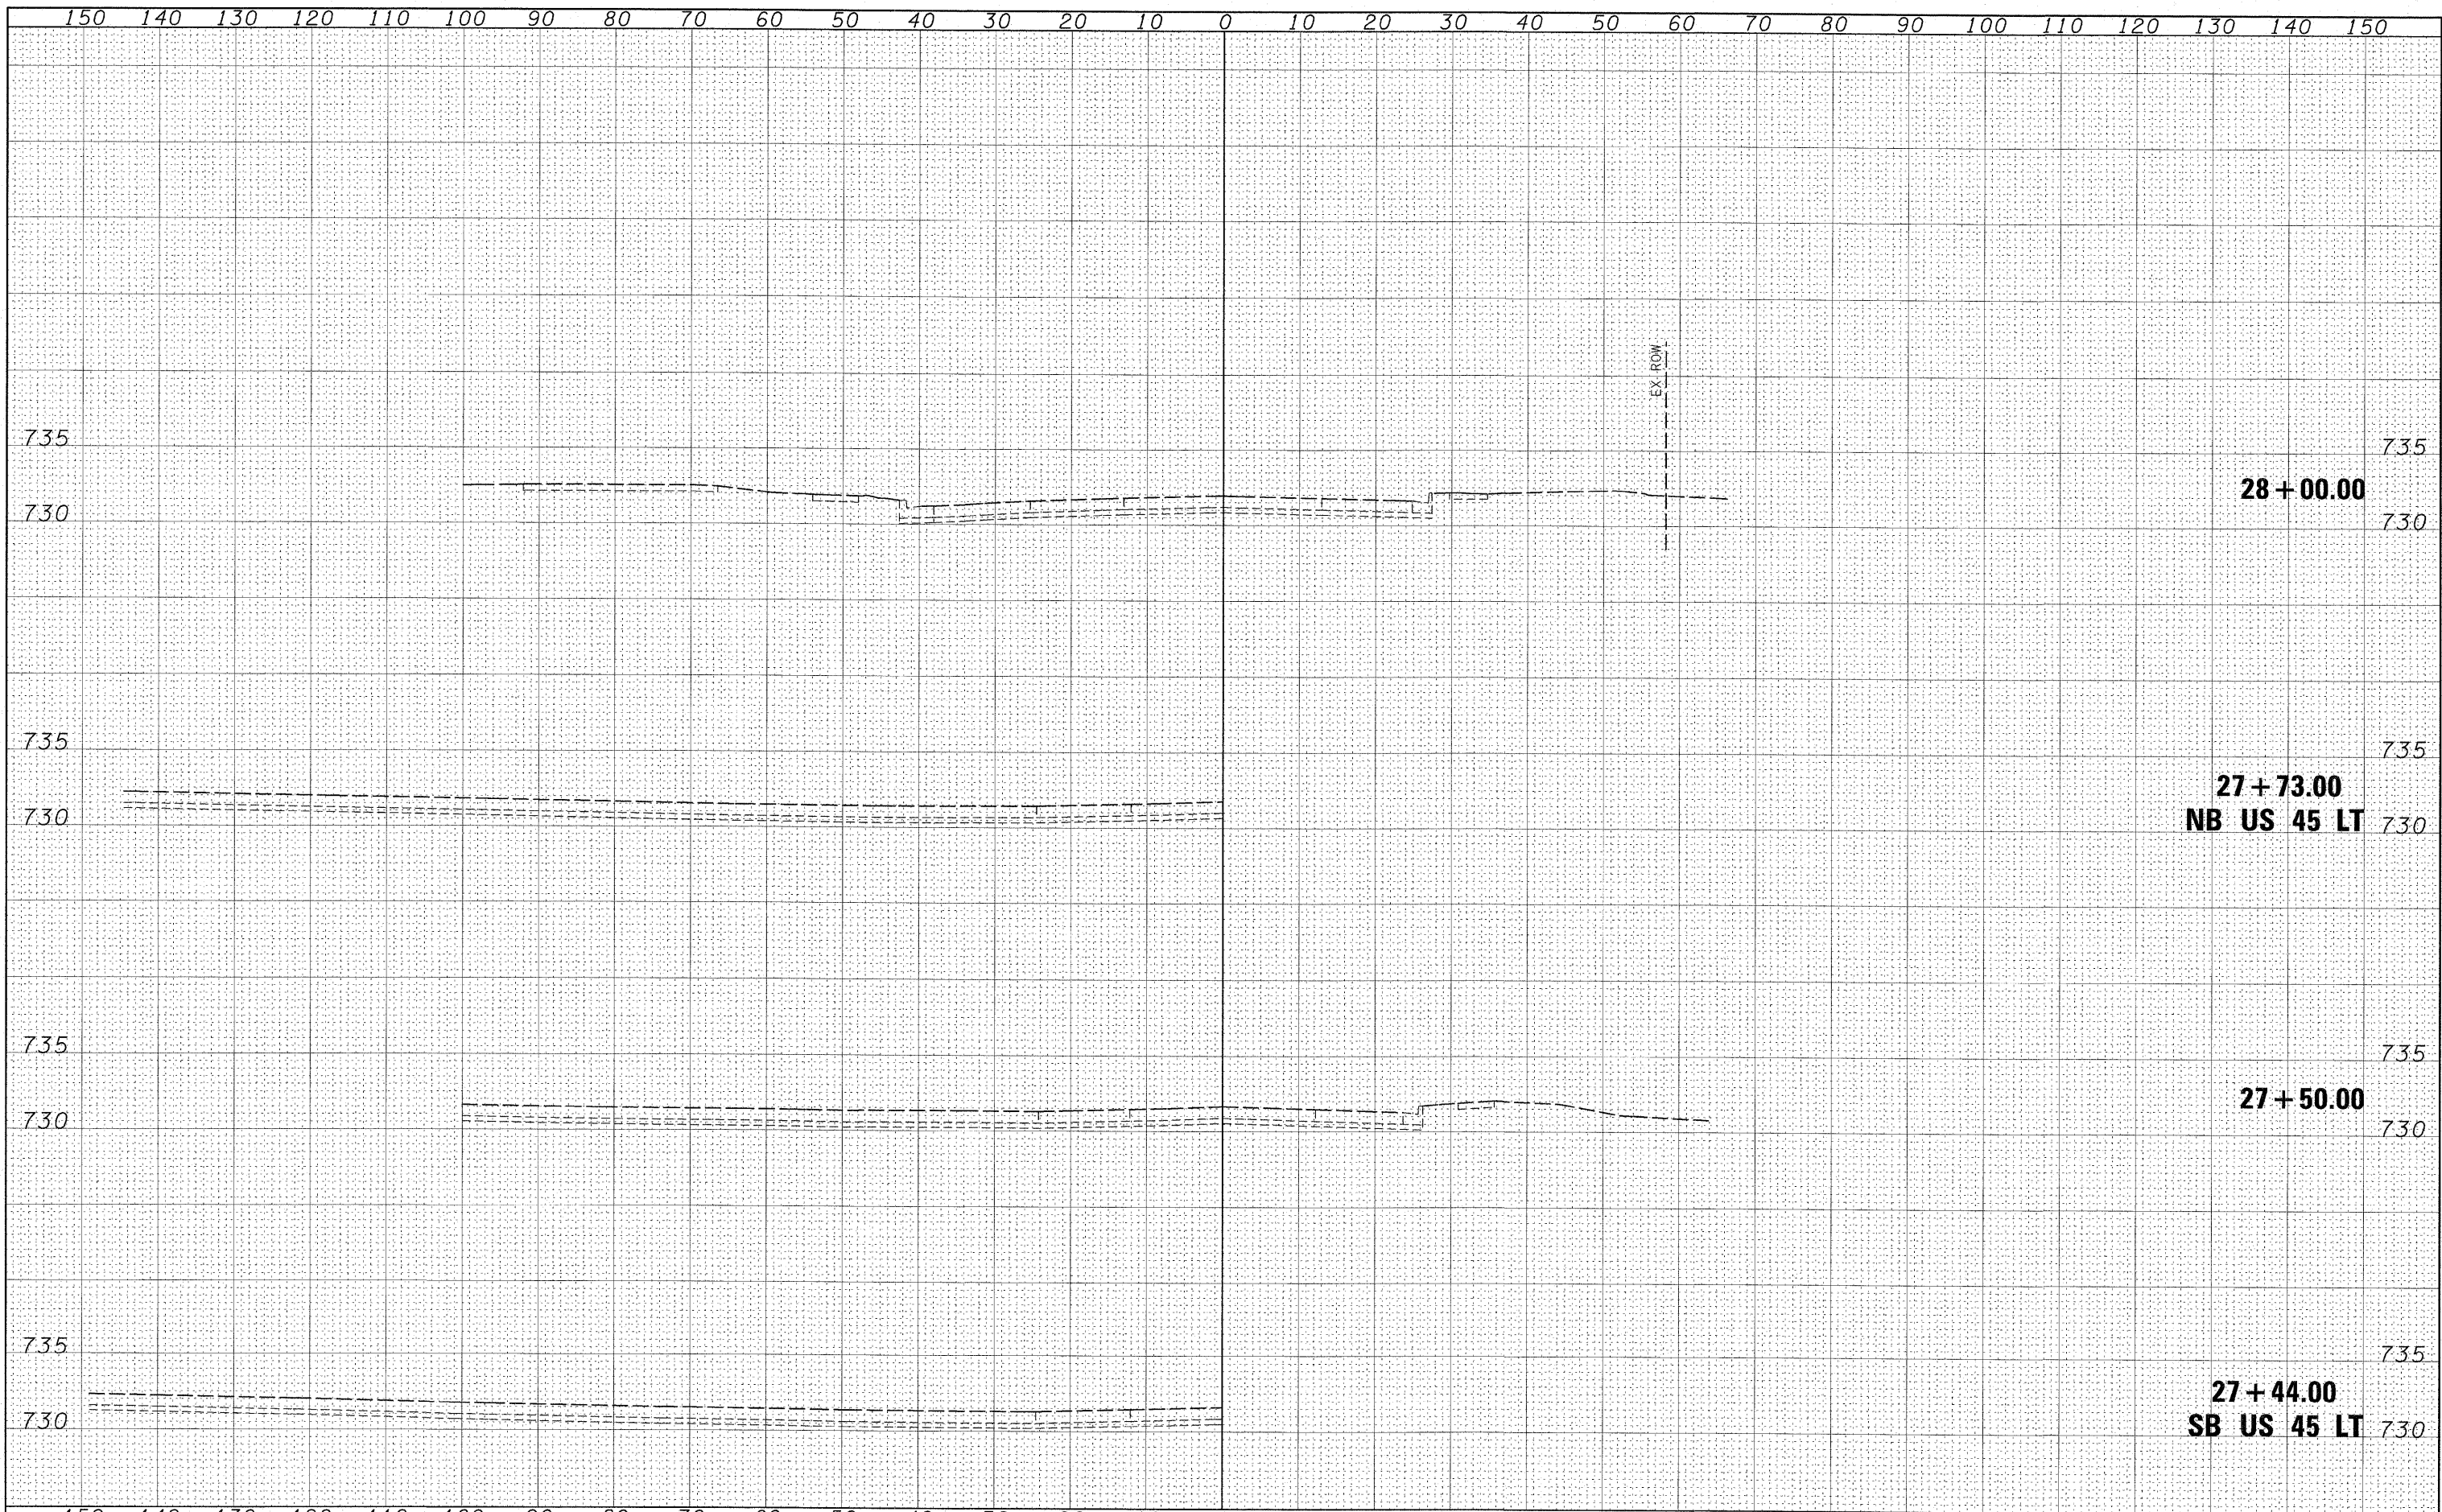

FILE NAME = D774149-SHT-Xsht01.dgn  
 SCALES: (HORIZI) 1"=10', (VERT) 1"=5'

USER NAME = HAS	DESIGNED - DAJ	REVISED -
PLOT SCALE = 10.0000' / IN.	DRAWN - JPC	REVISED -
PLOT DATE = 7/31/2009 2:24:17 PM	CHECKED - MTD	REVISED -
	DATE - AUGUST 3, 2009	REVISED -

**STATE OF ILLINOIS  
 DEPARTMENT OF TRANSPORTATION**

**IL ROUTE 16 CROSS SECTIONS**

SCALE: AS SHOWN    SHEET NO. 2 OF 9 SHEETS    STA. 27+44.00 TO STA. 28+00.00

F.A.P. RTE.	SECTION	COUNTY	TOTAL SHEETS	SHEET NO.
325	(19VBR)BR	COLES	92	82
FED. ROAD DIST. NO.			ILLINOIS FED. AID PROJECT	