


FINAL SURVEY	DATE
SURVEYED	BY
PLOTTED	
NOTE BOOK	
AREAS CHECKED	
NO.	

ORIGINAL SURVEY	DATE
SURVEYED	BY
PLOTTED	
NOTE BOOK	
AREAS CHECKED	
NO.	

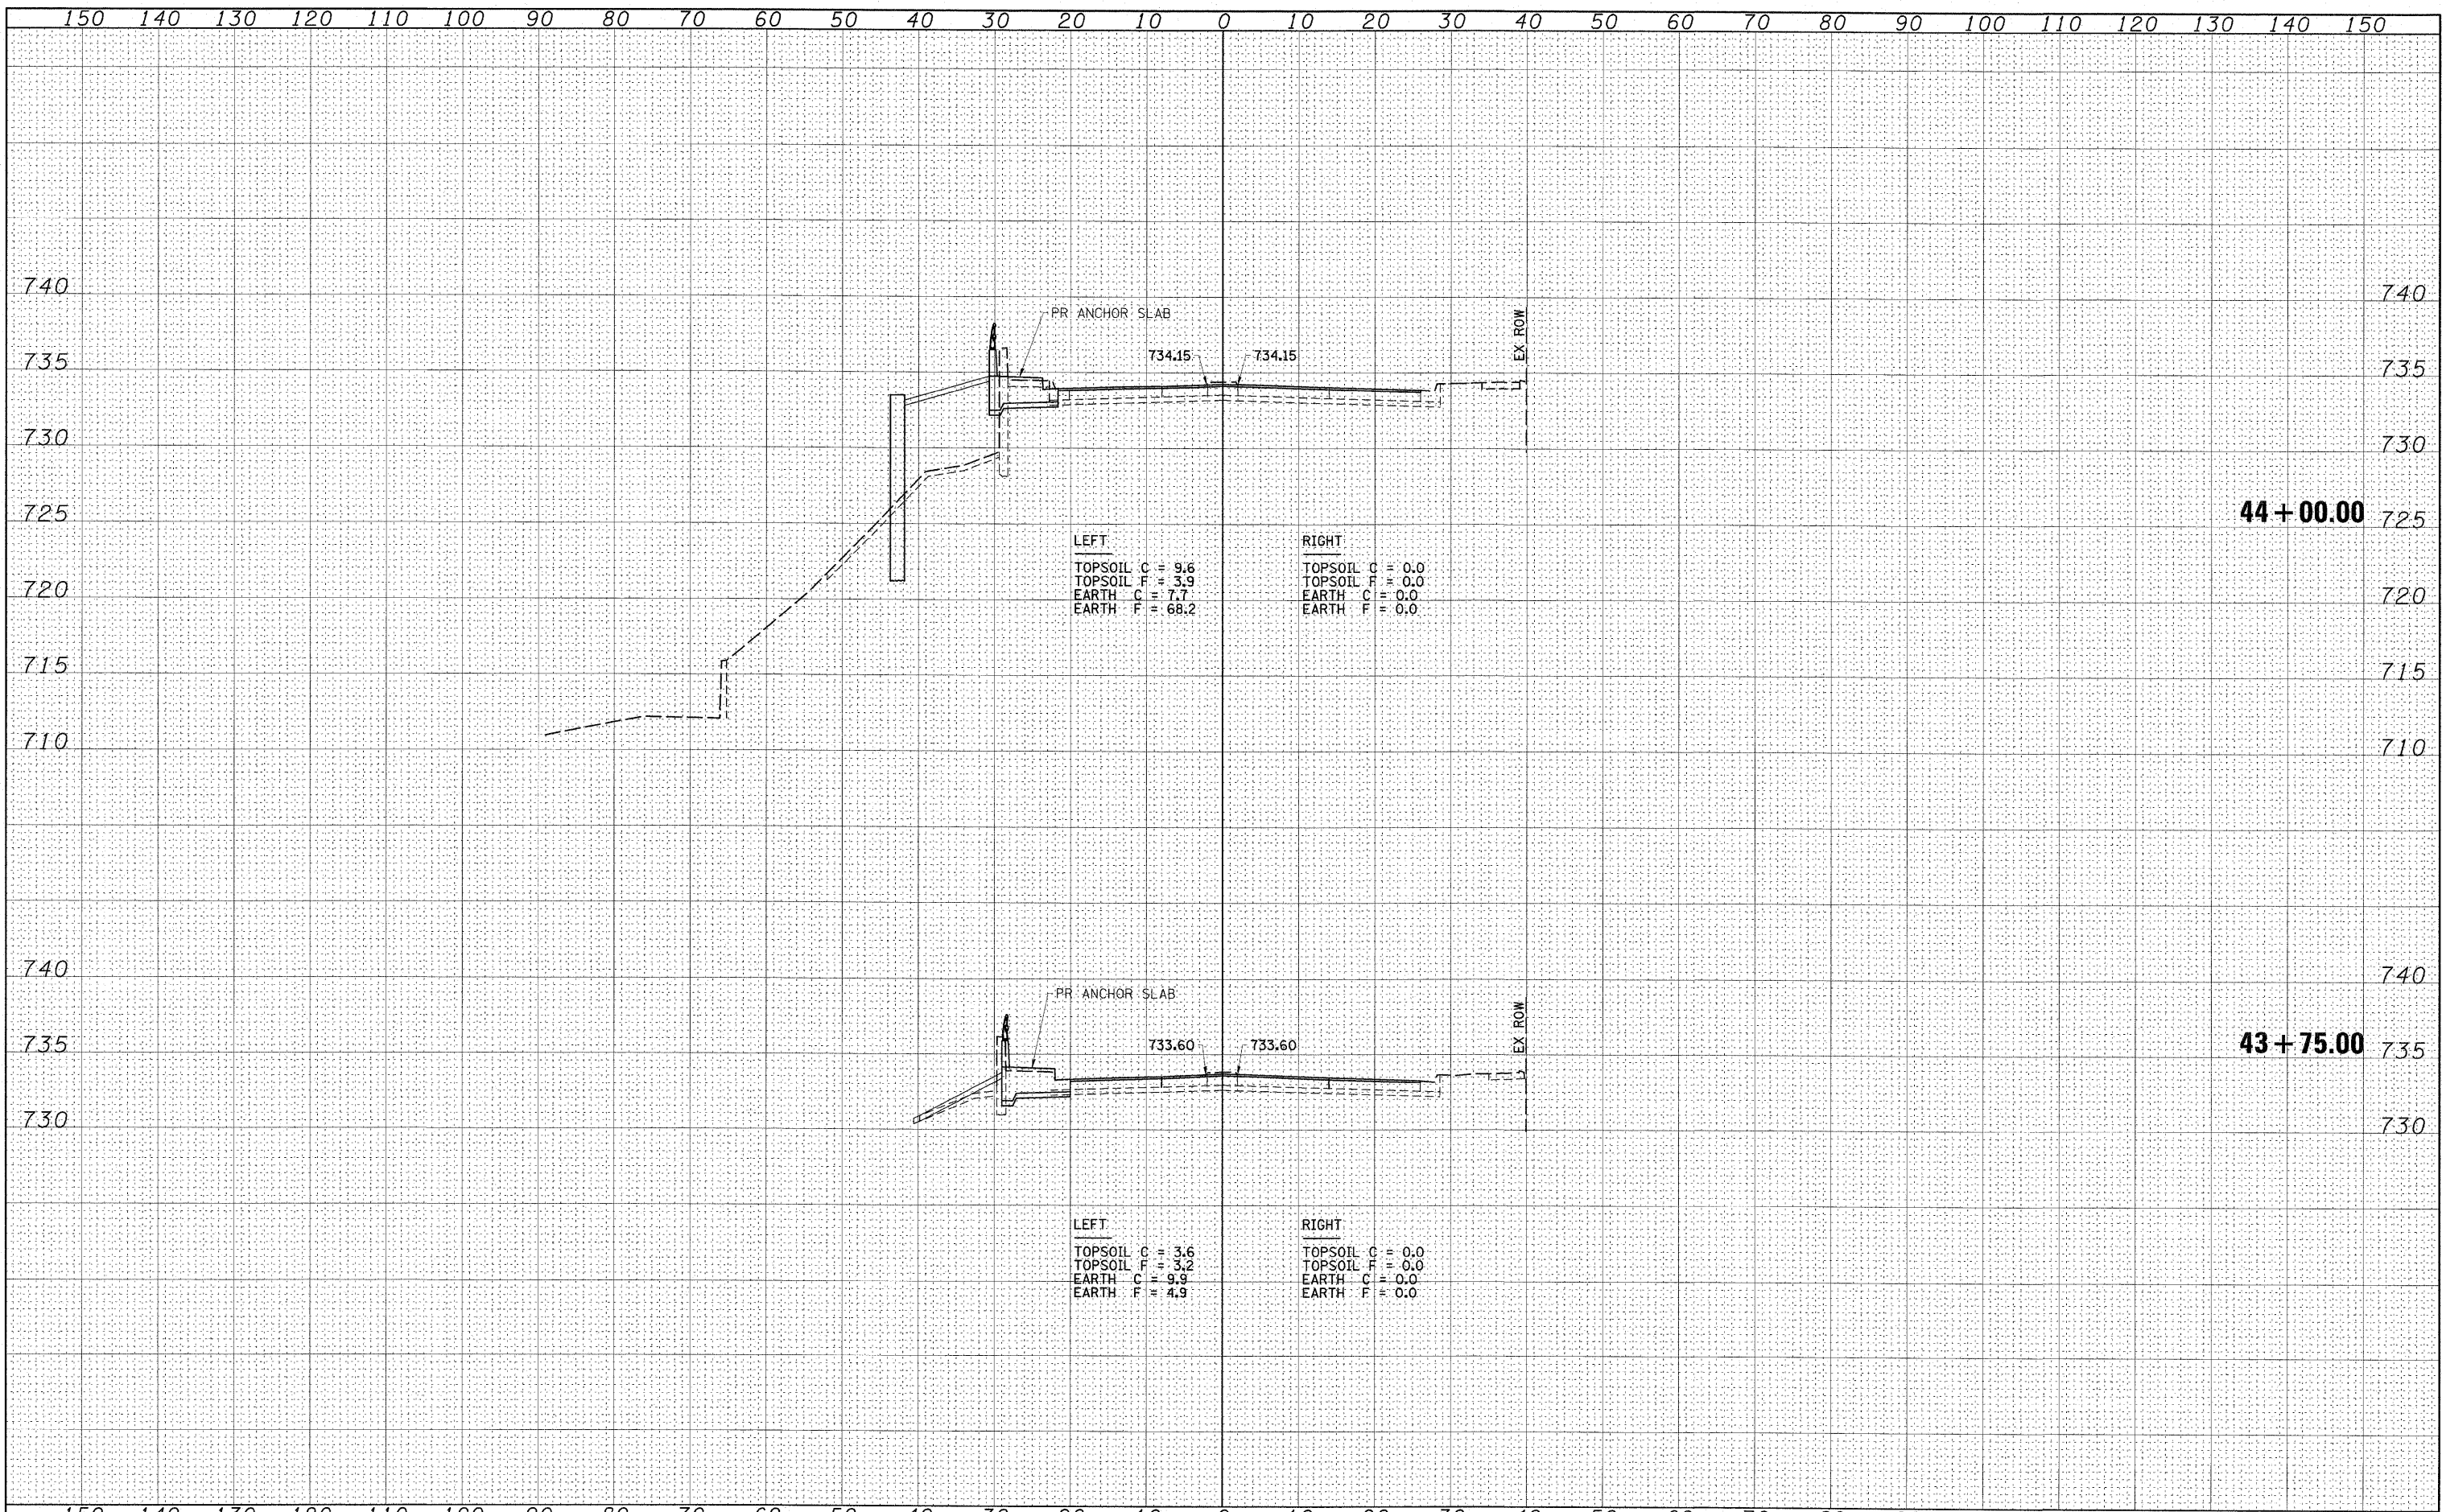

FILE NAME = D:\74149-SHT-Xsht02.dgn
 SCALES: (HORIZ) 1"=10' (VERT) 1"=5'

USER NAME = HAS	DESIGNED - DAJ	REVISED -
	DRAWN - KAH	REVISED -
	CHECKED - MTD	REVISED -
DATE = AUGUST 3, 2009		REVISED -

**STATE OF ILLINOIS
DEPARTMENT OF TRANSPORTATION**

US ROUTE 45 CROSS SECTIONS

SCALE: AS SHOWN SHEET NO. 1 OF 3 SHEETS STA. 43+75.00 TO STA. 44+00.00

F.A.P. RTE.	SECTION	COUNTY	TOTAL SHEETS	SHEET NO.
325	(19VBR)BR	COLES	92	90
CONTRACT NO. 74149				
FED. ROAD DIST. NO. ILLINOIS FED. AID PROJECT				