

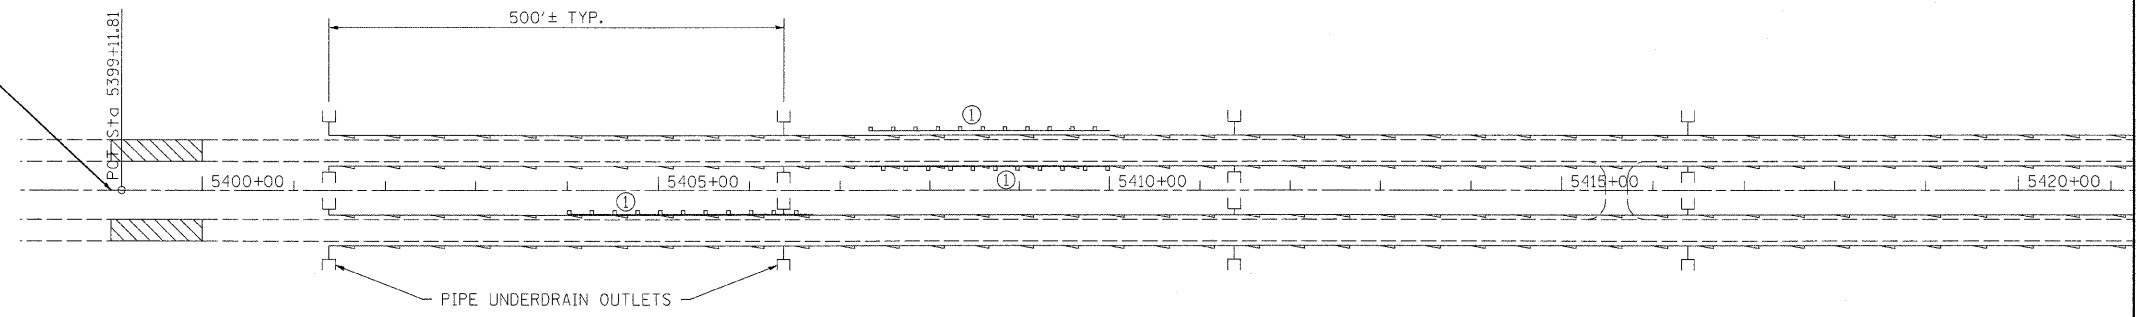


BEGIN PROJECT
STA 5399+00

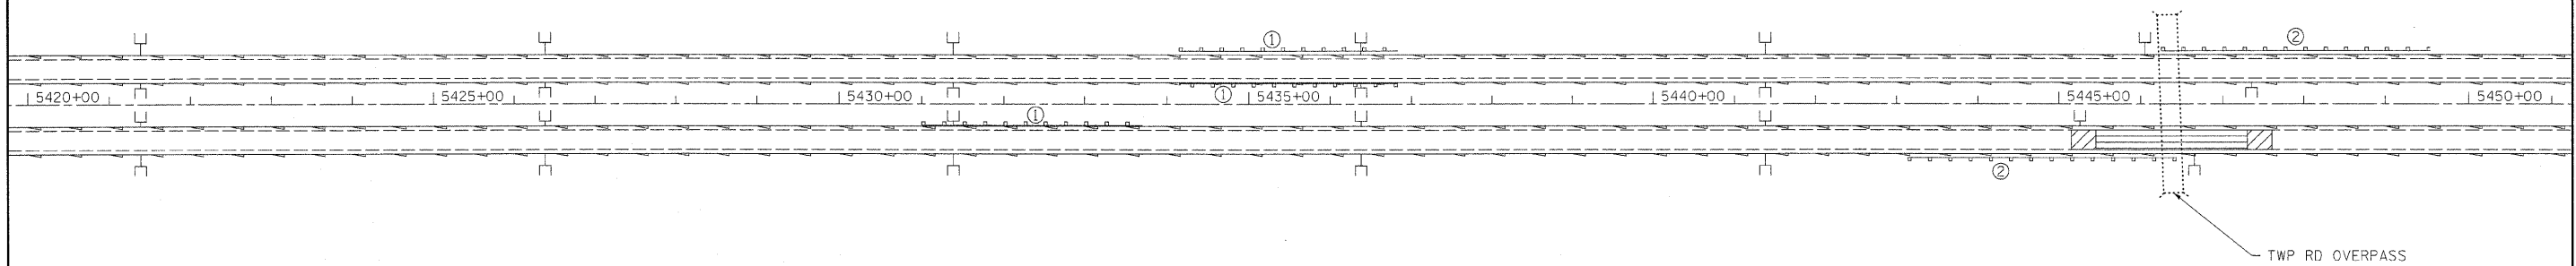

▨ HMA SURF. REM.-BUTT JOINT (INCLUDES SHOULDERS)

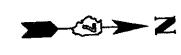

- ① EXISTING MIDWEST GUARDRAIL TO REMAIN IN PLACE
- ② REMOVE & REPLACE EXISTING GUARDRAIL

- ▨ PCC SURF REM - (COLD MILLING)
- ▨ PCC SURF REM - (VARIABLE DEPTH)

SEE SHEET 7 FOR SHOULDER TREATMENT

FILE NAME = c:\pw_work\PW\DOT\TEASLEYCK\dms92805\0	USER NAME = teasleyck	DESIGNED -	REVISED -	STATE OF ILLINOIS DEPARTMENT OF TRANSPORTATION	PLAN SHEET			F.A.I. RTE.	SECTION	COUNTY	TOTAL SHEETS	SHEET NO.
	74253-sht-plan.dgn	DRAWN -	REVISED -					57	(25-8)RS	Effingham	15	9
PLT SCALE = 100.0000' / IN.	CHECKED -	REVISED -	REVISED -		SCALE:	SHEET NO.	OF	SHEETS	STA.	TO STA.	FED. ROAD DIST. NO.	ILLINOIS FED. AID PROJECT
PLT DATE = 10/6/2009	DATE -	REVISED -	REVISED -								CONTRACT NO. 74253	