


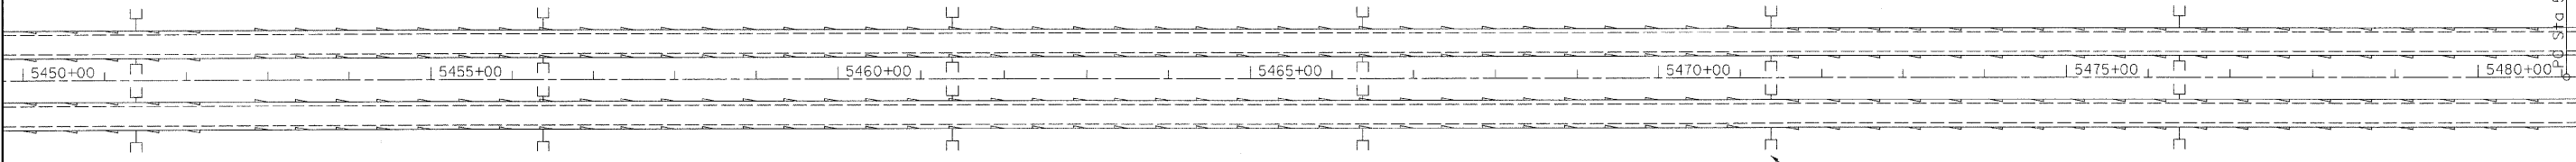


P.C. STA. 5481+05.59



SAG STA 5471+38



P.C. STA. 5509A+71.41

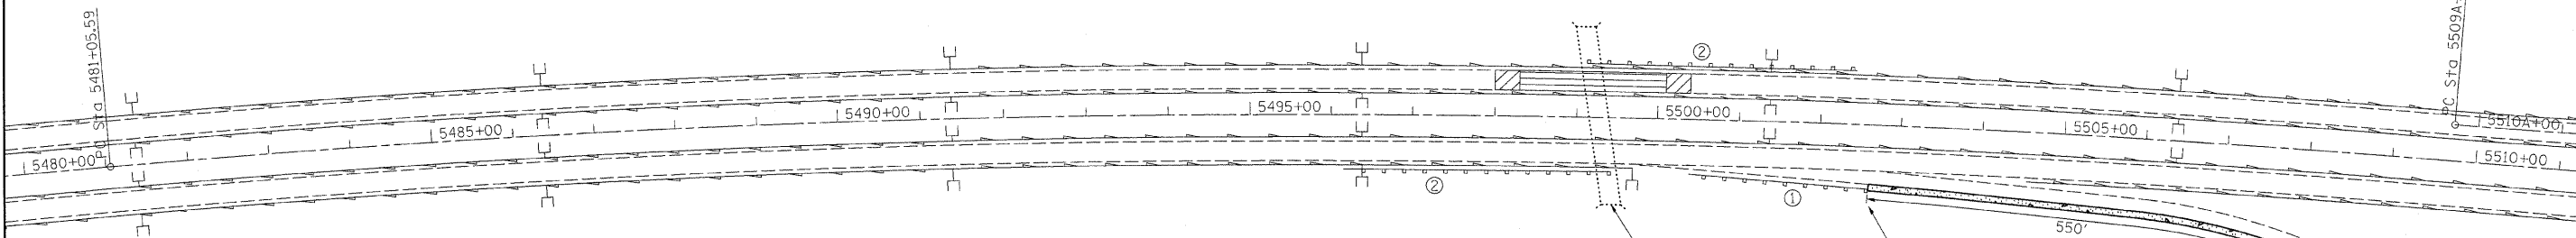

TWP RD OVERPASS

BEGIN SHOULDER AT NORTH END OF GUARDRAIL

RAMP A

- ① EXISTING MIDWEST GUARDRAIL TO REMAIN IN PLACE
- ② REMOVE & REPLACE EXISTING GUARDRAIL

- PCC SURF REM - (COLD MILLING)
- PCC SURF REM - (VARIABLE DEPTH)
- PCC SHOULDER, 10"

FILE NAME =	USER NAME = teasleyck	DESIGNED -	REVISED -
c:\pw_work\PWIDOT\TEASLEYCK\dms52885\	74253-sh-tr-plan.dgn	DRAWN -	REVISED -
	PLOT SCALE = 100.0000' / IN.	CHECKED -	REVISED -
	PLOT DATE = 10/6/2009	DATE -	REVISED -

**STATE OF ILLINOIS
DEPARTMENT OF TRANSPORTATION**

PLAN SHEET

SCALE:	SHEET NO.	OF	SHEETS	STA.	TO STA.
--------	-----------	----	--------	------	---------

F.A.I. RTE.	SECTION	COUNTY	TOTAL SHEETS	SHEET NO.
57	(25-8)RS	Effingham	15	10
FED. ROAD DIST. NO.			ILLINOIS FED. AID PROJECT	
			CONTRACT NO. 74253	