


 PCC SURF REM - (COLD MILLING)
 PCC SURF REM - (VARIABLE DEPTH)

 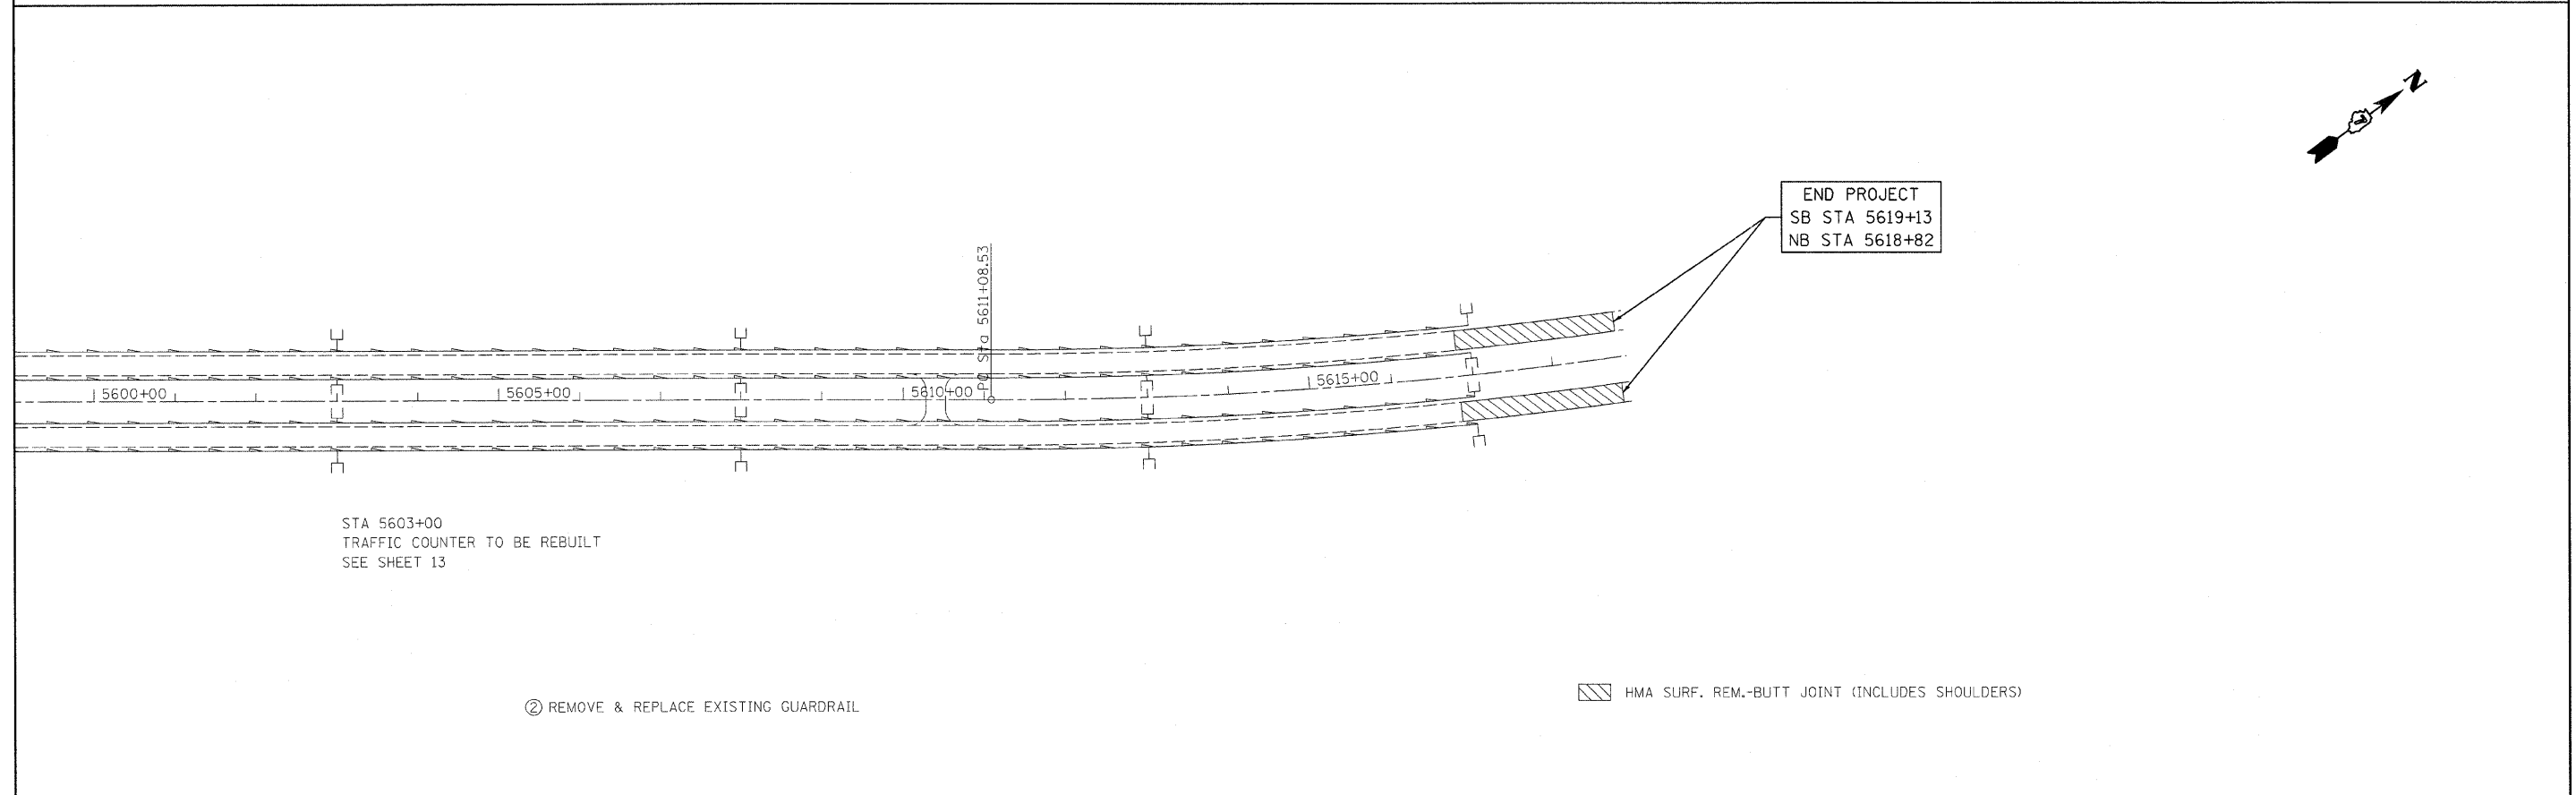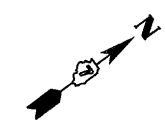

STA 5603+00
 TRAFFIC COUNTER TO BE REBUILT
 SEE SHEET 13

② REMOVE & REPLACE EXISTING GUARDRAIL

 HMA SURF. REM.-BUTT JOINT (INCLUDES SHOULDERS)

FILE NAME = c:\pwork\pwork\DOT\TEASLEYCK\dms52805\	USER NAME = teasleyck	DESIGNED -	REVISED -	STATE OF ILLINOIS DEPARTMENT OF TRANSPORTATION	PLAN SHEET			F.A.I. RTE.	SECTION	COUNTY	TOTAL SHEETS	SHEET NO.
	74253-sht-plan.dgn	DRAWN -	REVISED -		57	(25-8)RS	Effingham	15	12			
	PLOT SCALE = 100.0000' / IN.	CHECKED -	REVISED -		CONTRACT NO. 74253							
	PLOT DATE = 10/6/2009	DATE -	REVISED -		FED. ROAD DIST. NO. ILLINOIS FED. AID PROJECT							
				SCALE:	SHEET NO.	OF	SHEETS	STA.	TO STA.			