


LEGEND

WORK AREA	IMPACT ATTENUATOR
REMOVAL	DRUM WITH STEADY BURNING LIGHT
TEMPORARY CONCRETE BARRIER	TEMPORARY BRIDGE TRAFFIC SIGNALS
SIGNALIZED TWO-WAY TRAFFIC LANE	TYPE 3 BARRICADE

NOTES:
 A 24' STOP BAR SHALL BE PLACED AT APPROXIMATELY STATION 34+93.00. THE EXACT LOCATION WILL BE DETERMINED BY THE ENGINEER AND WILL BE ACCORDING TO STANDARD 701321.

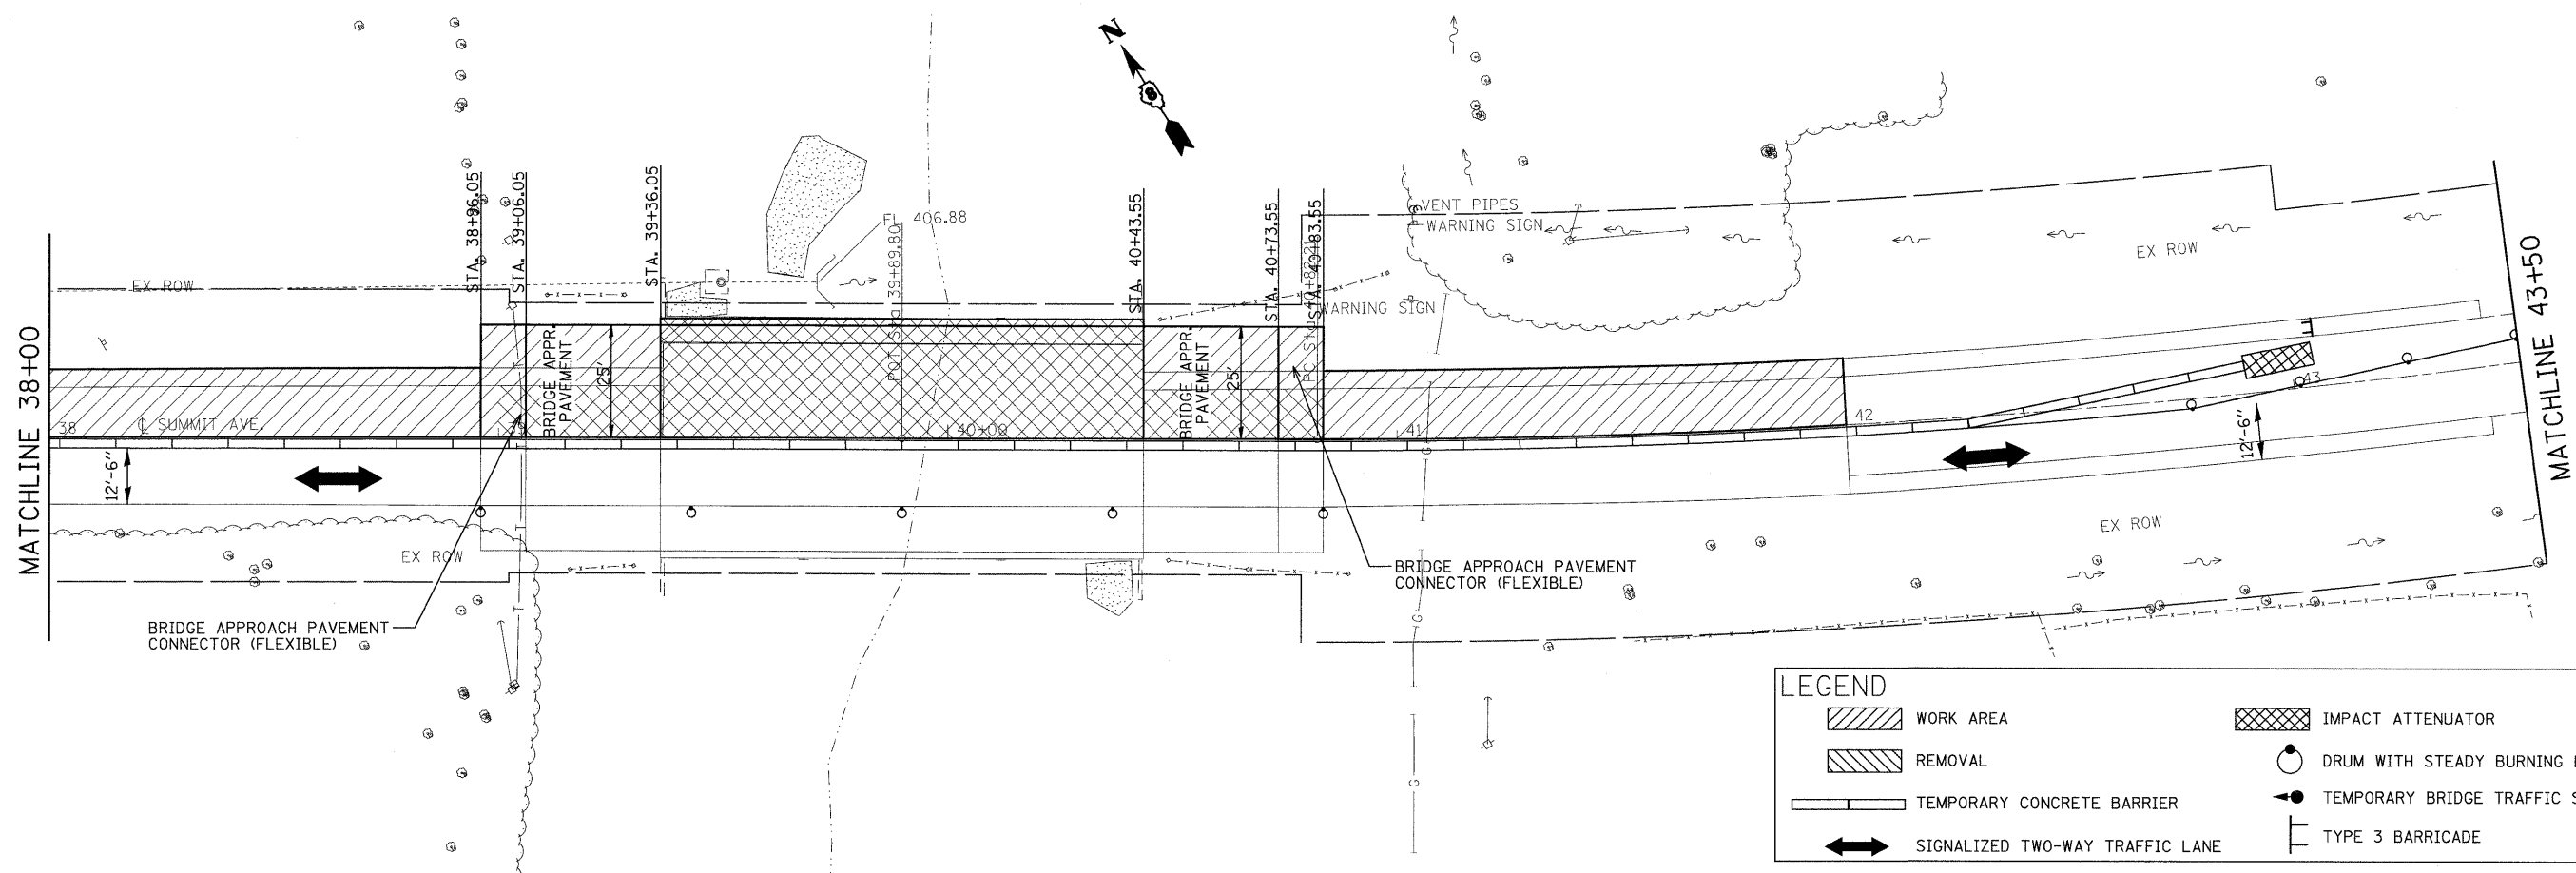

LEGEND

WORK AREA	IMPACT ATTENUATOR
REMOVAL	DRUM WITH STEADY BURNING LIGHT
TEMPORARY CONCRETE BARRIER	TEMPORARY BRIDGE TRAFFIC SIGNALS
SIGNALIZED TWO-WAY TRAFFIC LANE	TYPE 3 BARRICADE

FILE NAME =	USER NAME = manrtm	DESIGNED -	REVISED -	STATE OF ILLINOIS DEPARTMENT OF TRANSPORTATION	STAGE 2 CONSTRUCTION			F.A.U. RTE.	SECTION	COUNTY	TOTAL SHEETS	SHEET NO.	
ct:\pw\work\PWIDOT\MANNITM\dms71221\p1n0498a.dgn		DRAWN -	REVISED -		SCALE:	SHEET NO. 6 OF 7 SHEETS	STA.	TO STA.	9181	52BR	ST. CLAIR	41	15
		CHECKED -	REVISED -										
		DATE -	REVISED -										