


STATE OF ILLINOIS
DEPARTMENT OF TRANSPORTATION

ROUTE NO. F.A.U. 9181	SECTION 52BR	COUNTY ST. CLAIR	TOTAL SHEETS 41	SHEET NO. 25	SHEET NO. 9 25 SHEETS
FED. ROAD DIST. NO. 7		ILLINOIS	FED. AID PROJECT-		


Contract #76120

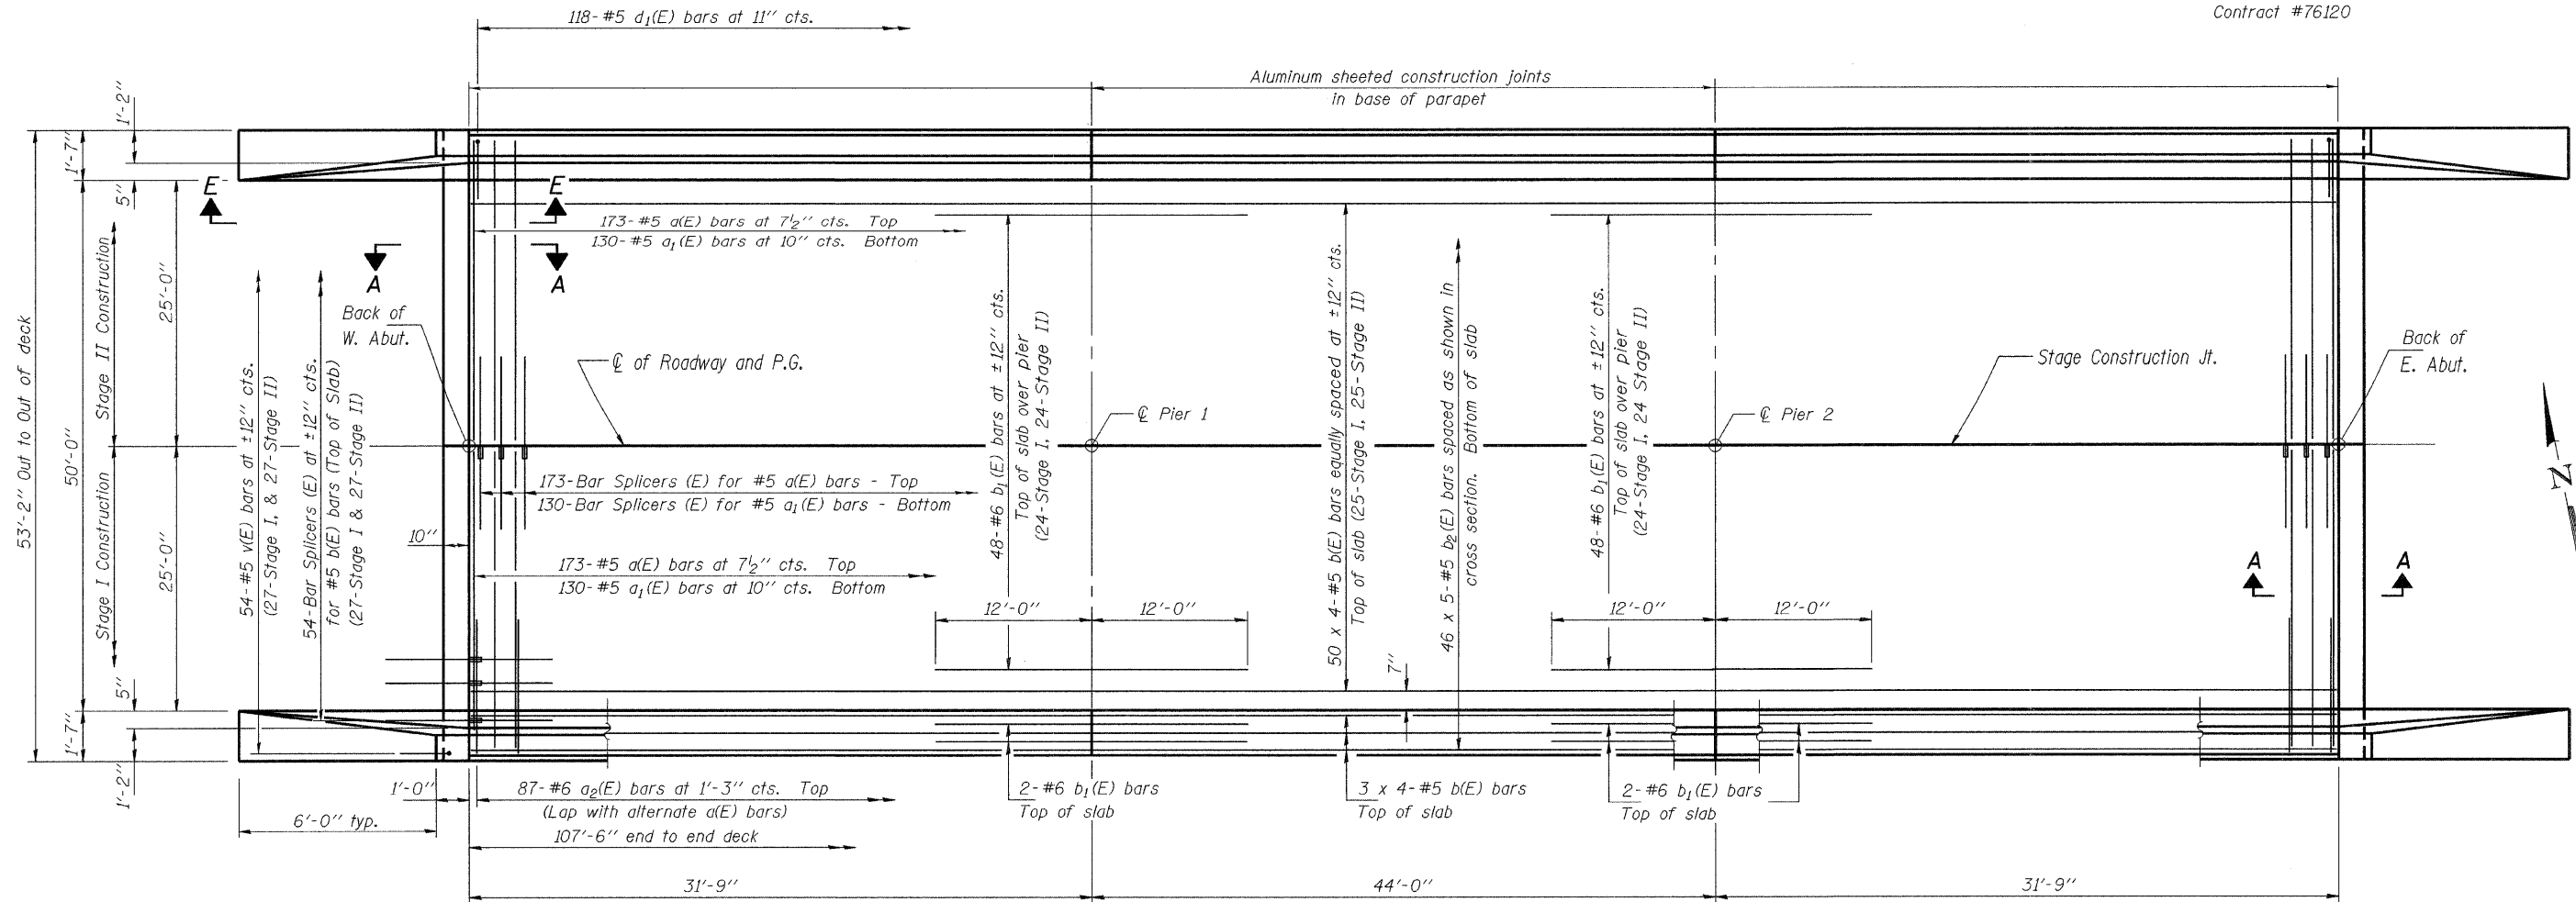

PLAN

Notes: See Sheet 10 of 25 for superstructure details, parapet details and Bill of Material.
Bars indicated thus 46 x 5-#6 etc. indicates 46 lines of bars with 5 lengths per line.
See Sheet 23 of 25 for Bar Splicer Details.
For Section A-A, see sheet 12 of 25.
For location of floor drains see sheet 1 of 25.
For View E-E, see sheet 14 of 25.

MIN. BAR LAP
#5 bars = 1'-8"

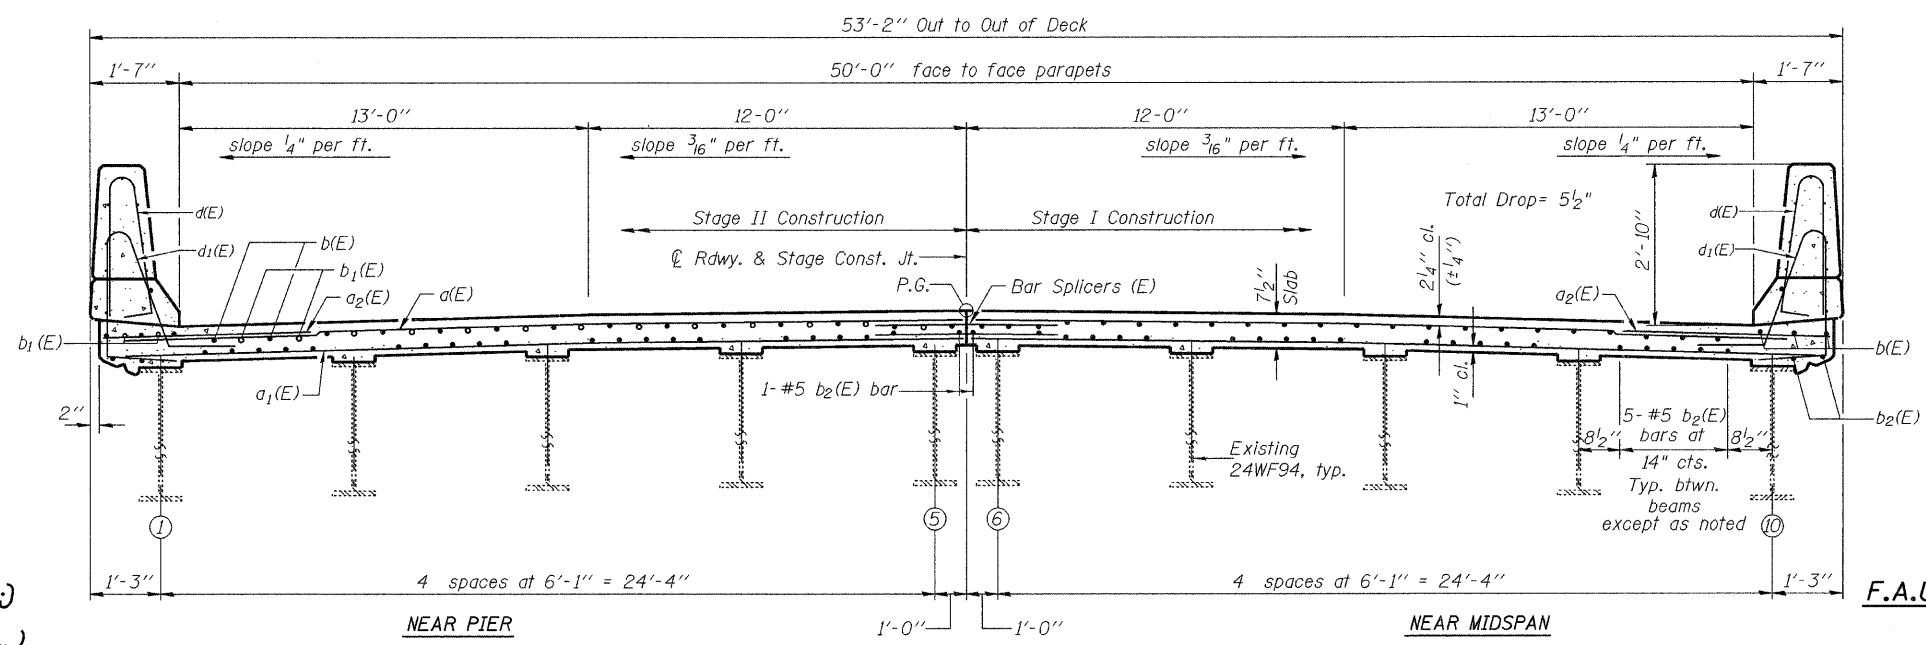

CROSS SECTION
(Looking East)

DESIGNED	WAB/SMR
CHECKED	DFZ/FT
BML	PAUL W. SWEET
DRAWN	PAUL W. SWEET
CHECKED	DFZ/SMR/FT

November 23, 2009
EXAMINED *Thomas J. Demagalaki*
ENGINEER OF BRIDGE DESIGN
PASSED *Ralph E. Anderson*
ENGINEER OF BRIDGES AND STRUCTURES

SUPERSTRUCTURE
F.A.U. RTE. 9181 - SECTION 52BR
ST. CLAIR COUNTY
STATION 39+89.80
STRUCTURE NO. 082-0136