
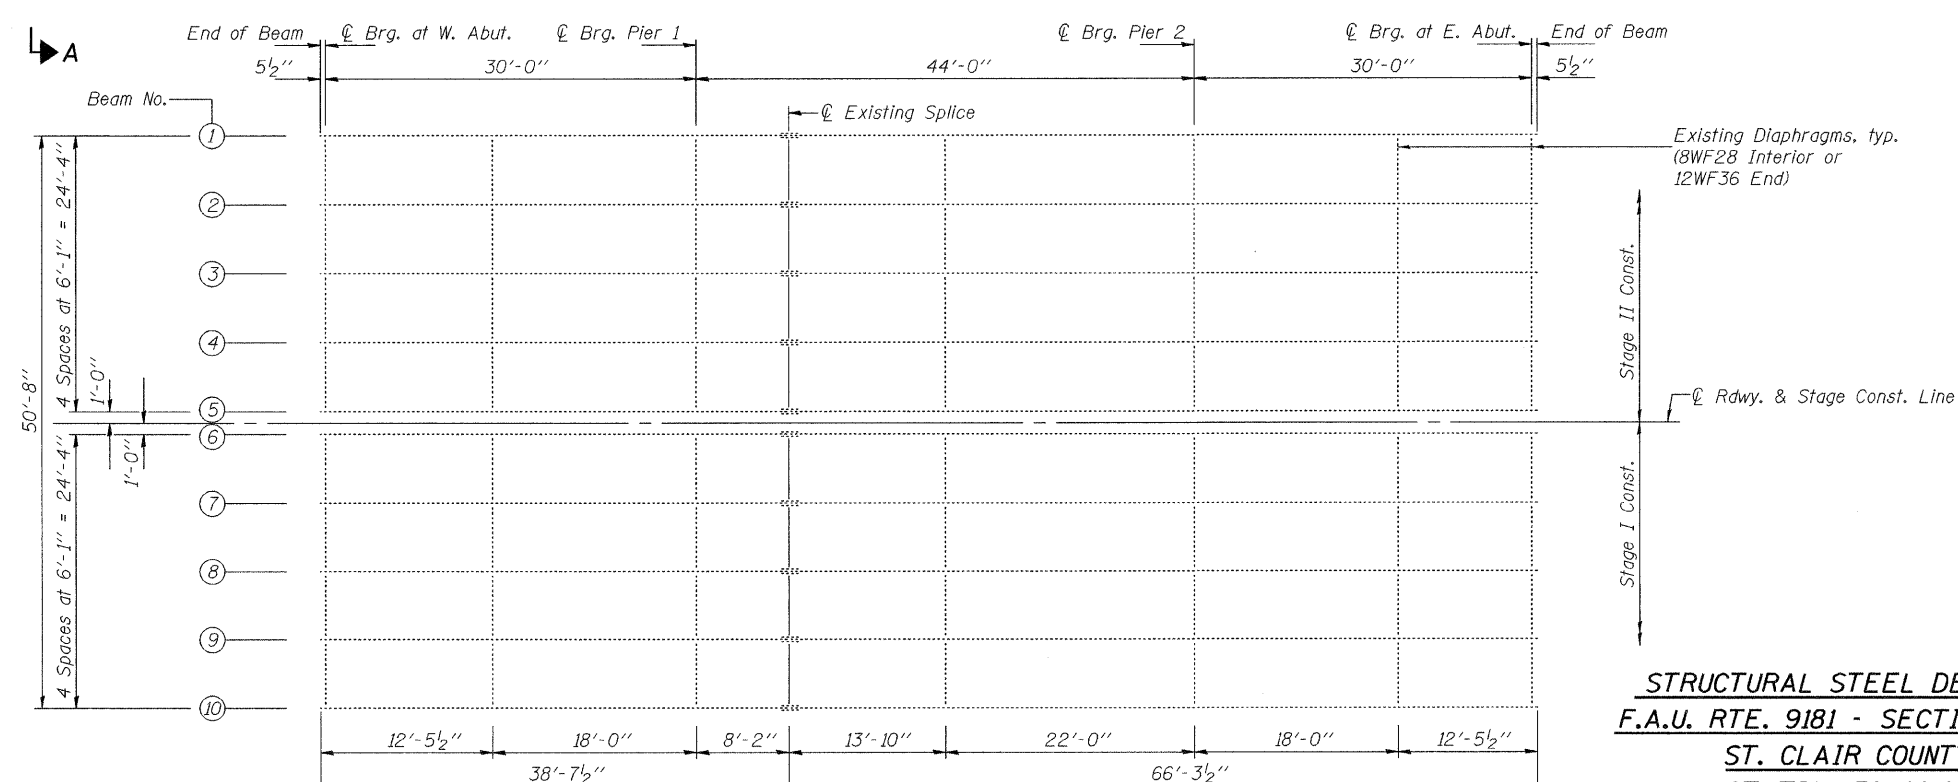
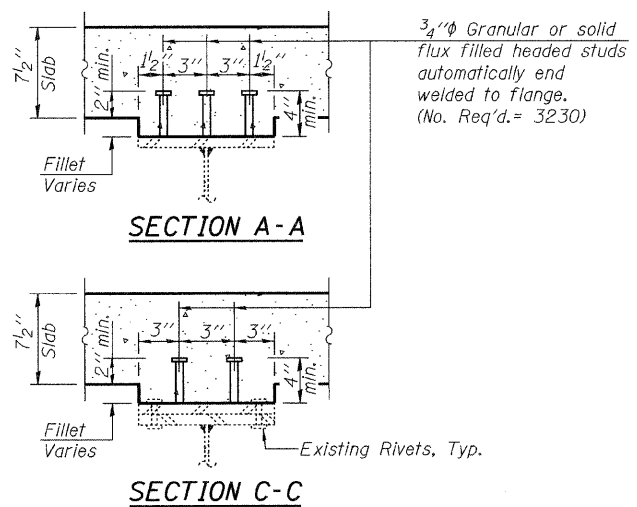
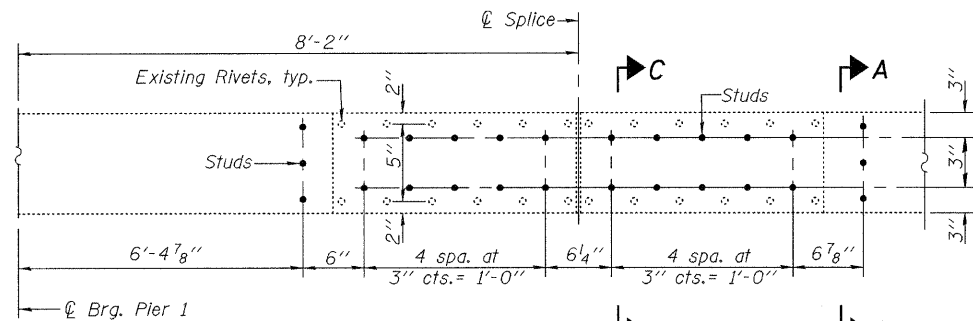


STATE OF ILLINOIS
DEPARTMENT OF TRANSPORTATION

ROUTE NO. F.A.U. 9181	SECTION 52BR	COUNTY ST. CLAIR	SHEETS 41	SHEET 31	SHEET NO. 15 25 SHEETS
FED. ROAD DIST. NO. 7		ILLINOIS	FED. AID PROJECT-		

Contract #76120

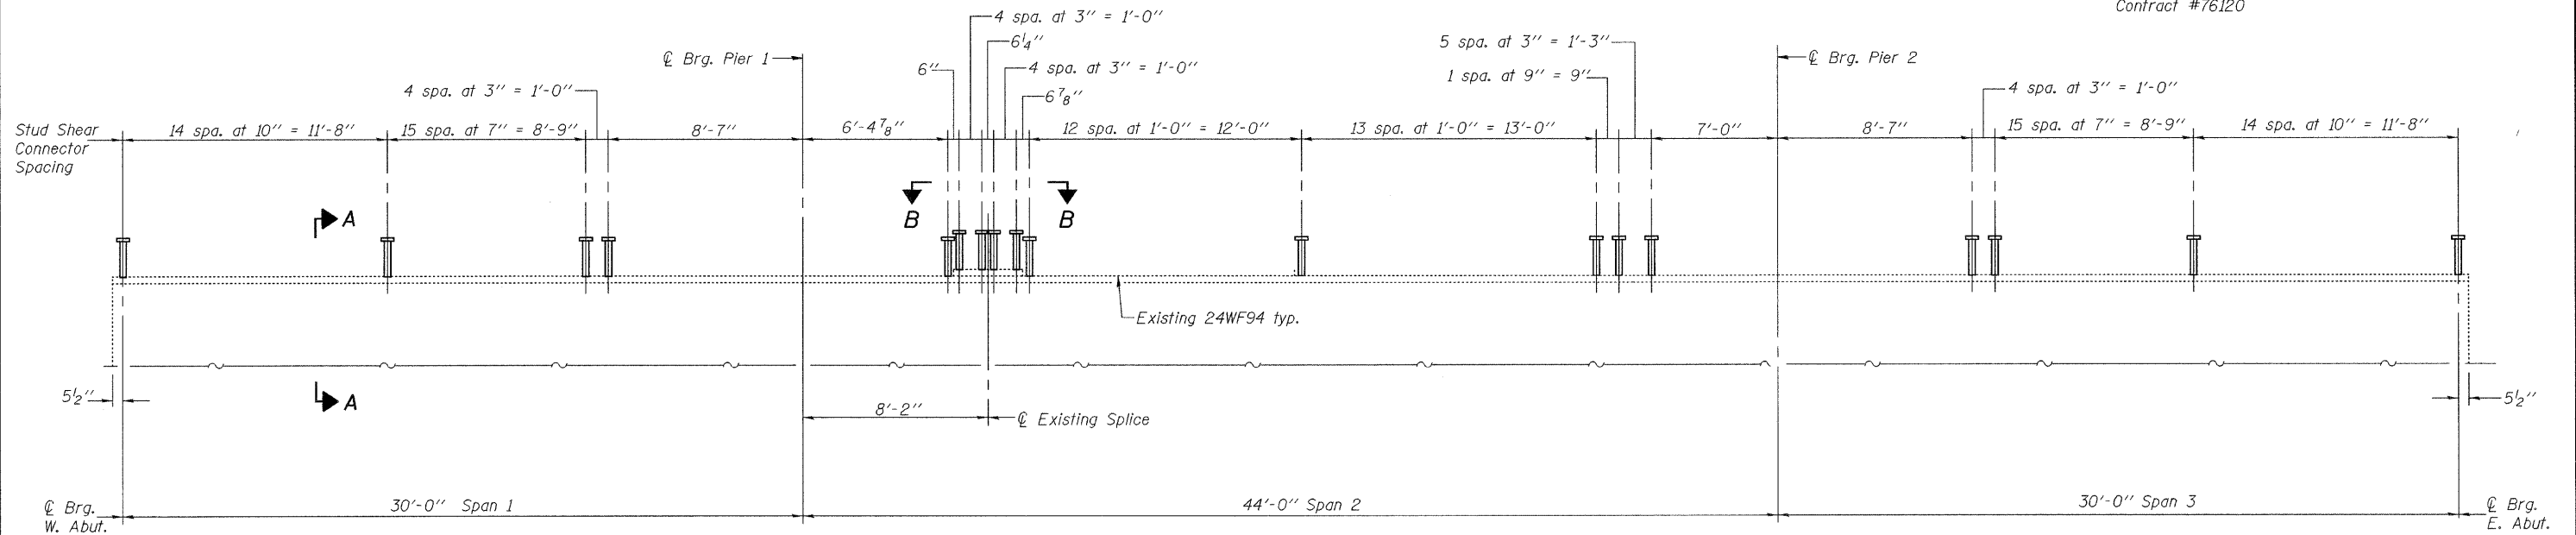

DESIGNED	W.A.B.	EXAMINED	Thomas J. Domagala
CHECKED	DFZ/SMR	PASSED	Ralph E. Anderson
DRAWN	PAUL W. SWEET	November 23, 2009	
CHECKED	DFZ/SMR/DPN	ENGINEER OF BRIDGES AND STRUCTURES	

STRUCTURAL STEEL DETAILS
F.A.U. RTE. 9181 - SECTION 52BR
ST. CLAIR COUNTY
STATION 39+89.80
STRUCTURE NO. 082-0136