


STATE OF ILLINOIS
DEPARTMENT OF TRANSPORTATION

ROUTE NO. F.A.U. 9181	SECTION 52BR	COUNTY ST. CLAIR	SHEETS 41	SHEET NO. 36	SHEET NO. 20 25 SHEETS
FED. ROAD DIST. NO. 7		ILLINOIS	FED. AID PROJECT-		



Contract #76120

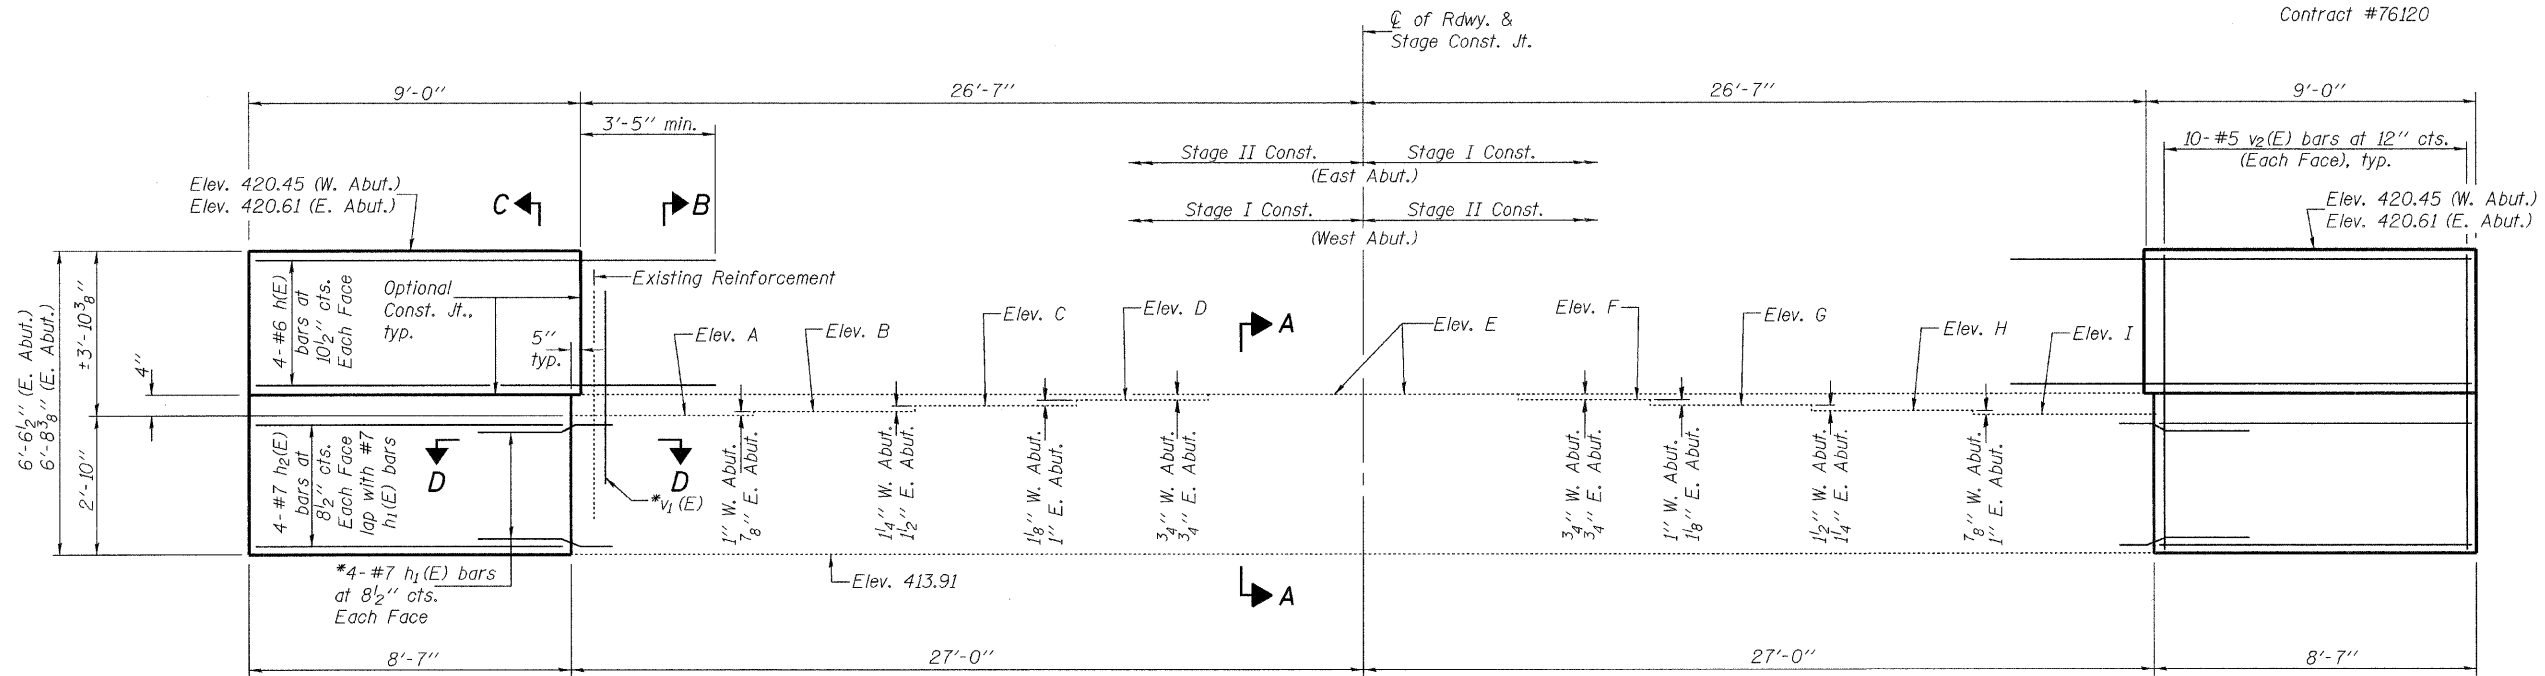

Existing Bearing Seat Elevations

	I	H	G	F	E	D	C	B	A
West Abutment	416.74	416.82	416.92	417.01	417.07	417.01	416.93	416.81	416.74
East Abutment	416.74	416.81	416.93	417.01	417.07	417.01	416.92	416.82	416.74

Notes:
For Section A-A, B-B, C-C & D-D and Bill of Material see sheet 21 of 25.
For concrete removal details see sheet 19 of 25.
Existing reinforcement extending into removed areas shall be cleaned, straightened, and incorporated into the new construction. Cost included with Concrete Removal.
Elevation A and I are under beams 10 and 1 respectively for the West Abutment and under beams 1 and 10 respectively for the East Abutment.

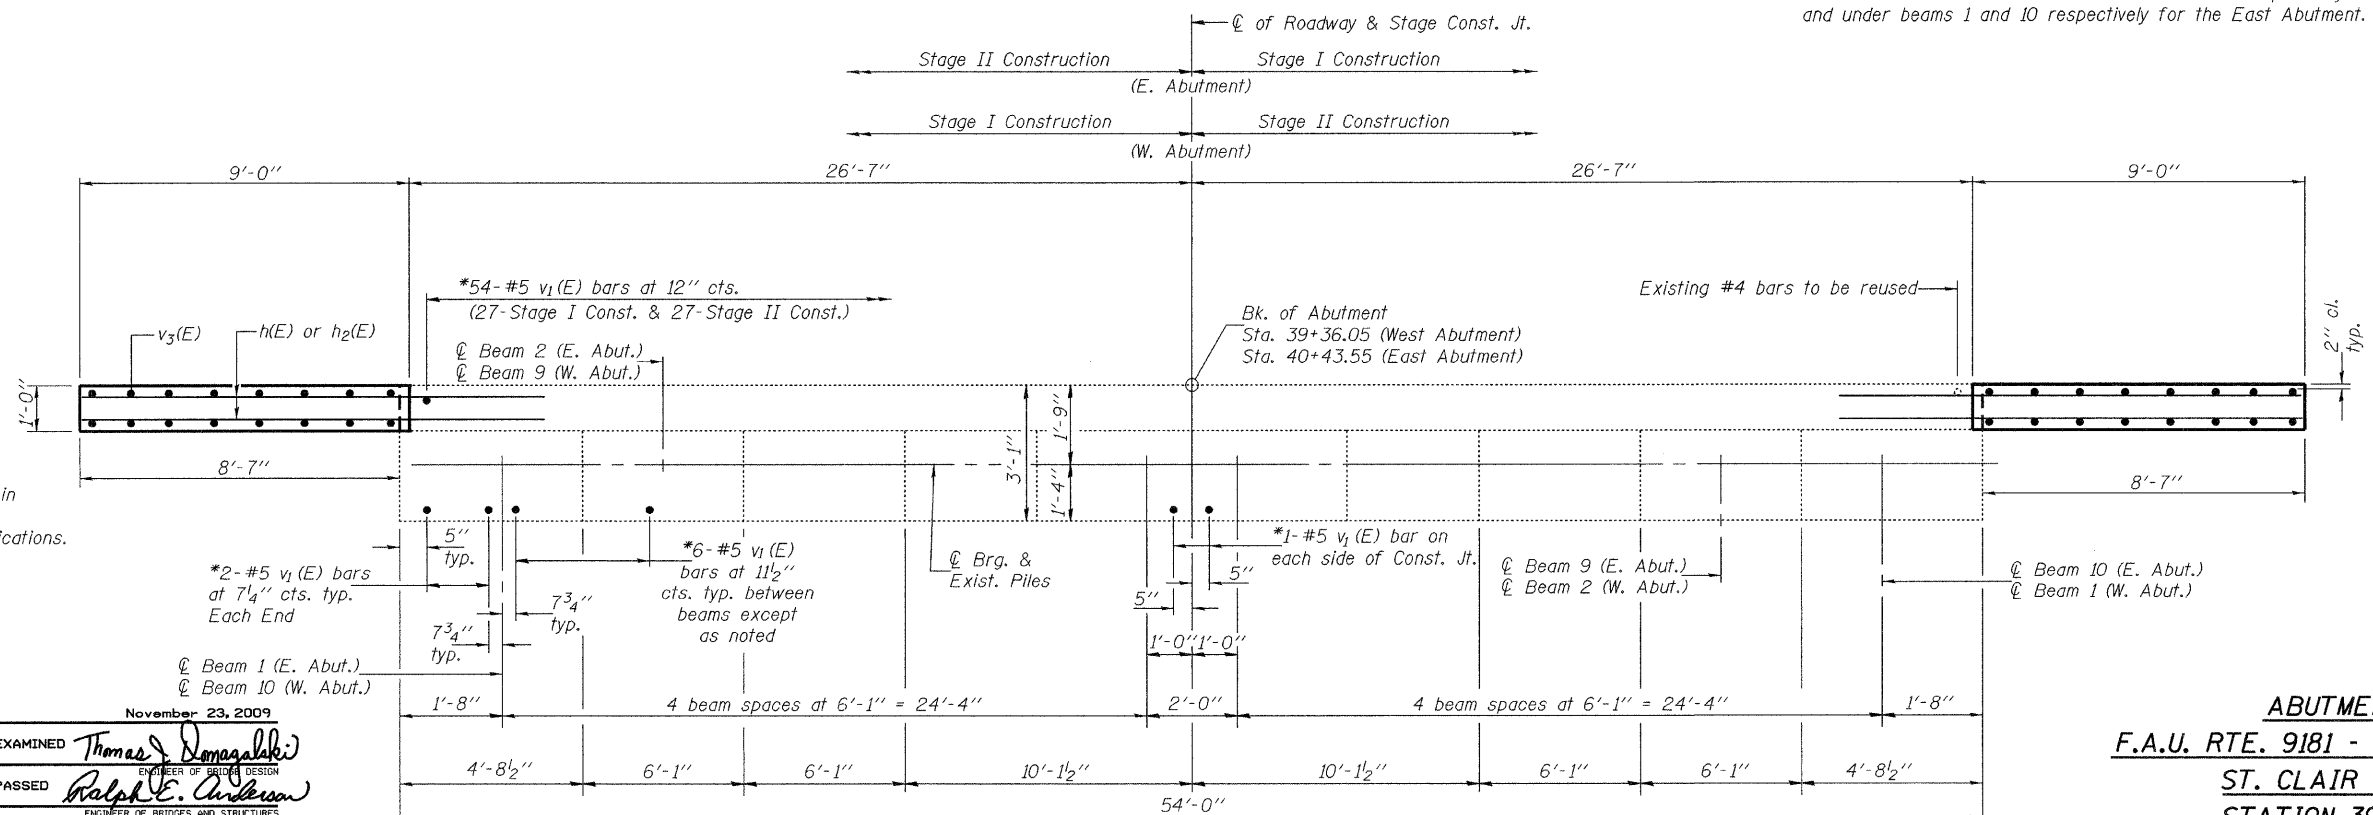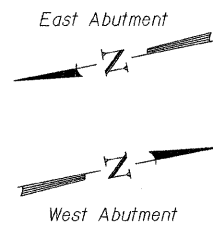

ABUTMENTS
F.A.U. RTE. 9181 - SECTION 52BR
ST. CLAIR COUNTY
STATION 39+89.80
STRUCTURE NO. 082-0136

DESIGNED	WAB/SMR
CHECKED	DFZ/FT
BML	PAUL W. SWEET
DRAWN	
CHECKED	DFZ/SMR/DPN/FT

November 23, 2009

EXAMINED *Thomas J. Damagalki*
ENGINEER OF BRIDGE DESIGN

PASSED *Ralph E. Anderson*
ENGINEER OF BRIDGES AND STRUCTURES